
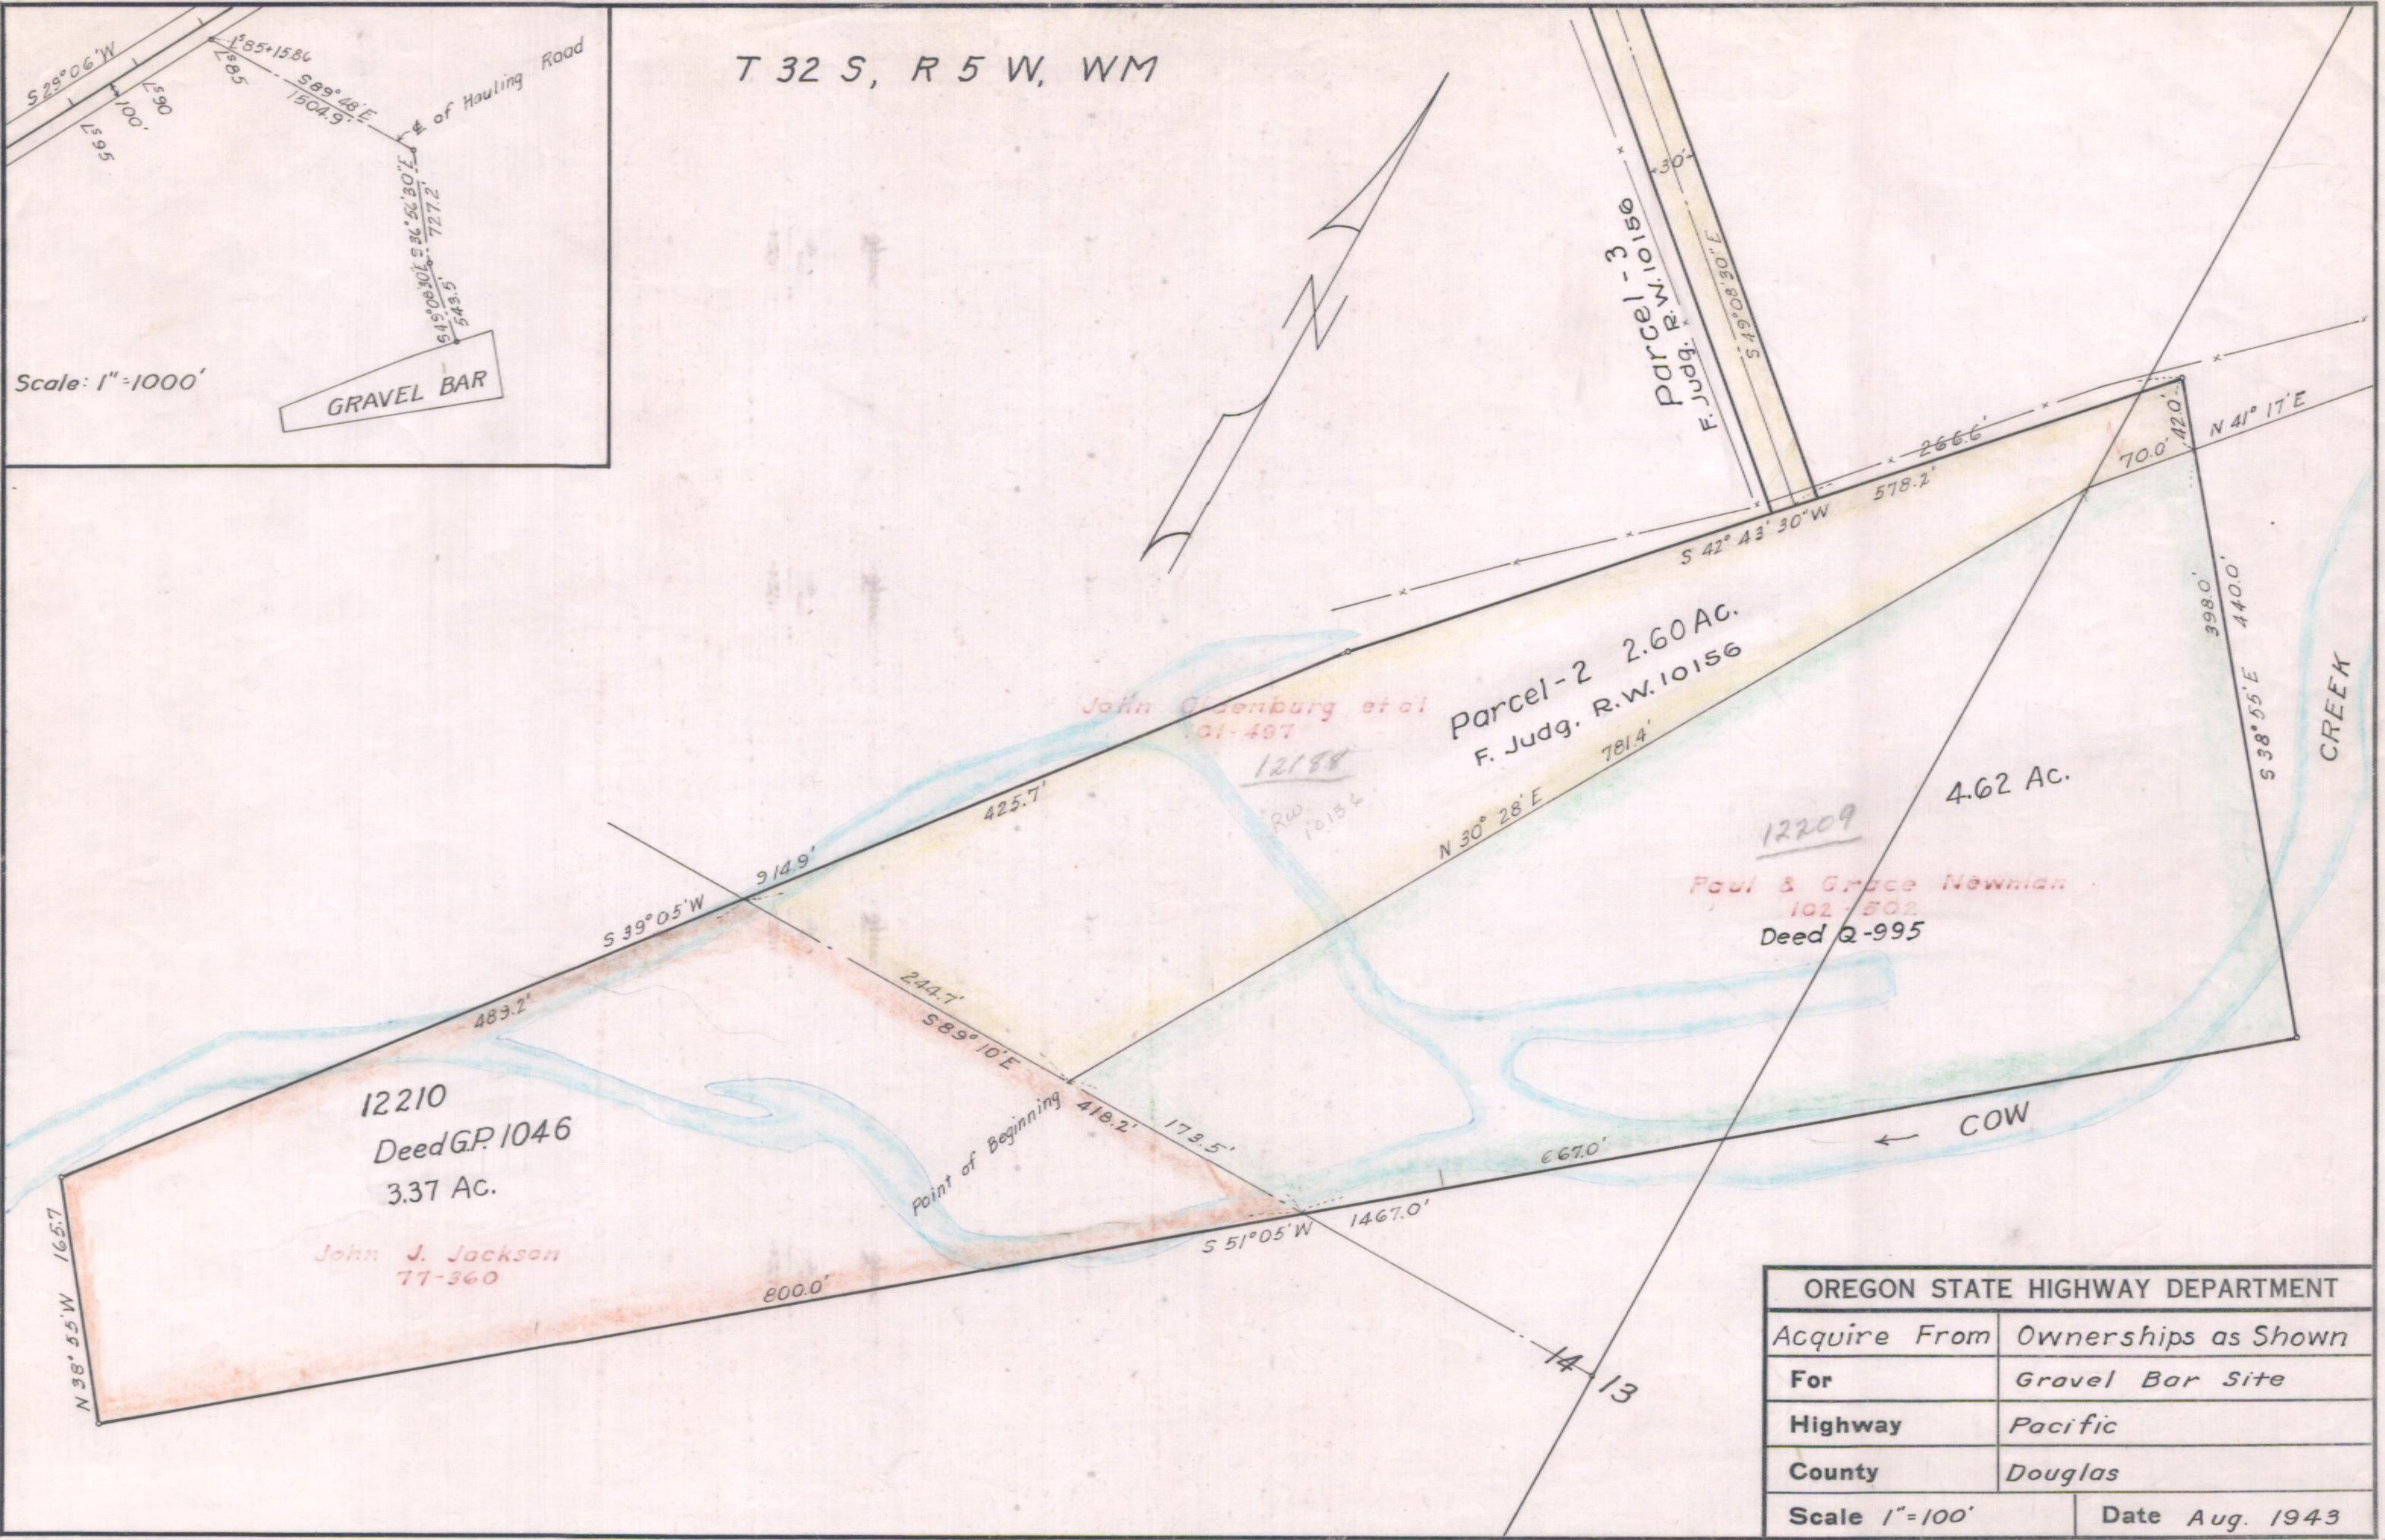


T 32 S, R 5 W, WM

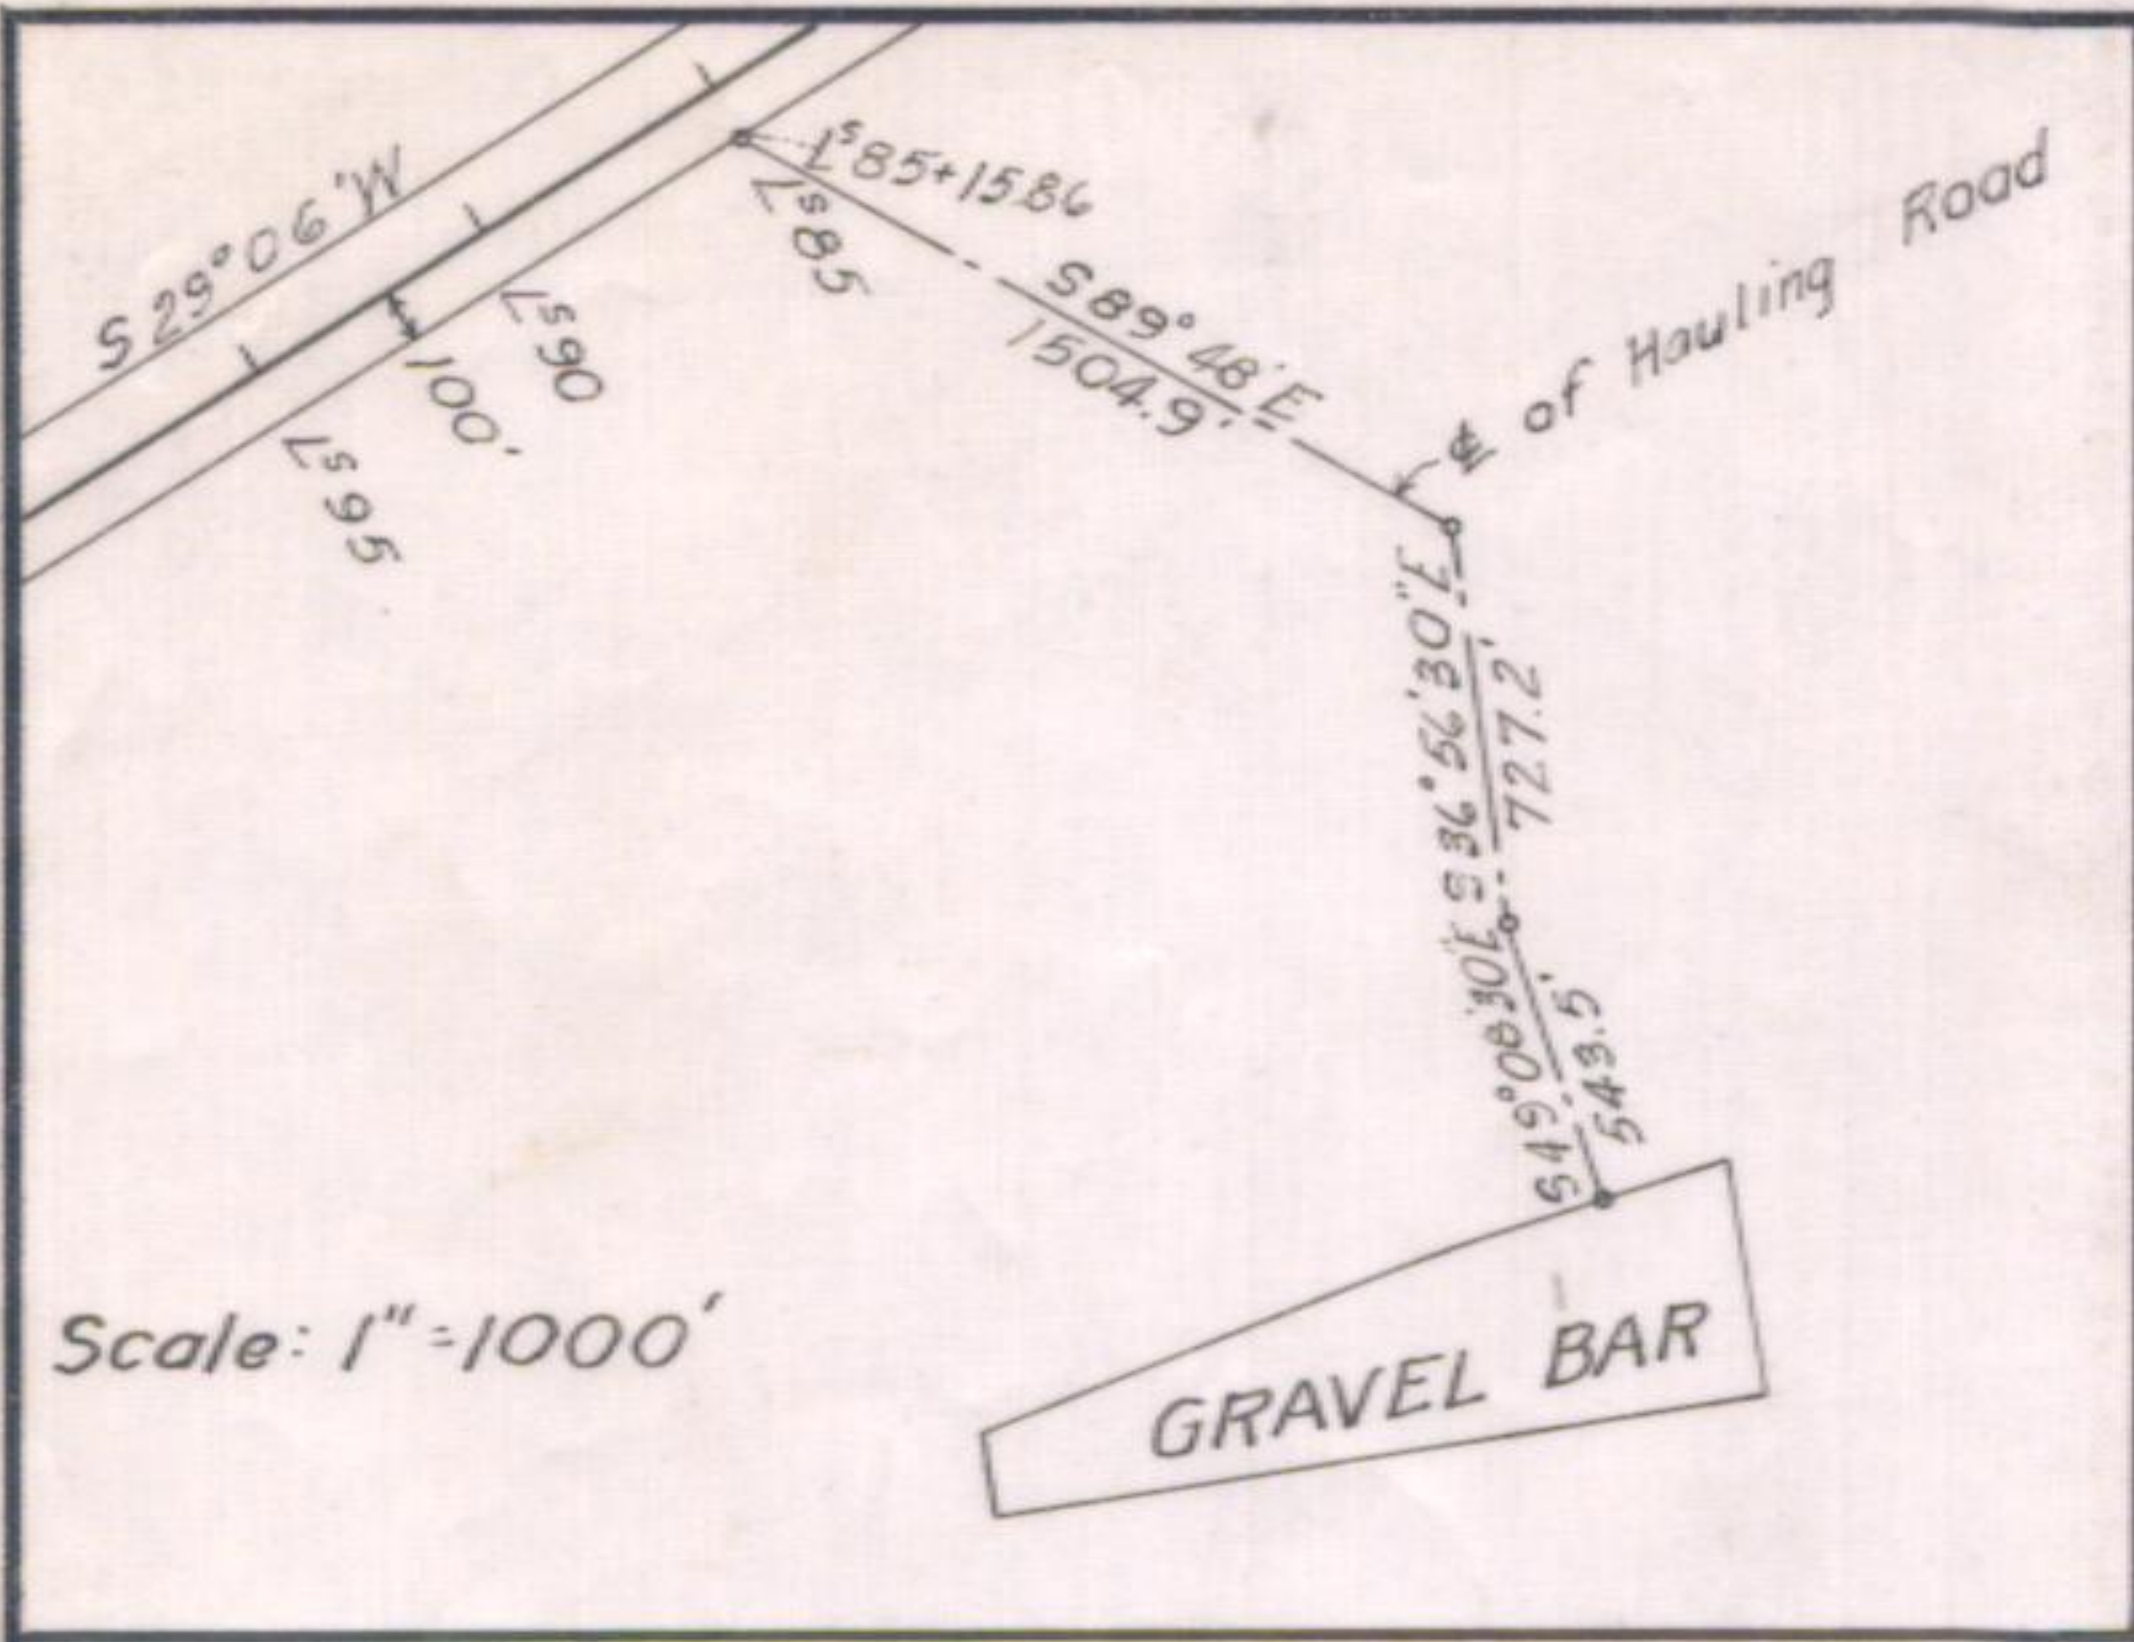

OREGON STATE HIGHWAY DEPARTMENT	
Acquire From	Ownerships as Shown
For	Gravel Bar Site
Highway	Pacific
County	Douglas
Scale 1"=100'	Date Aug. 1943

2B-4-13(400)
6B-11-15 "

3