
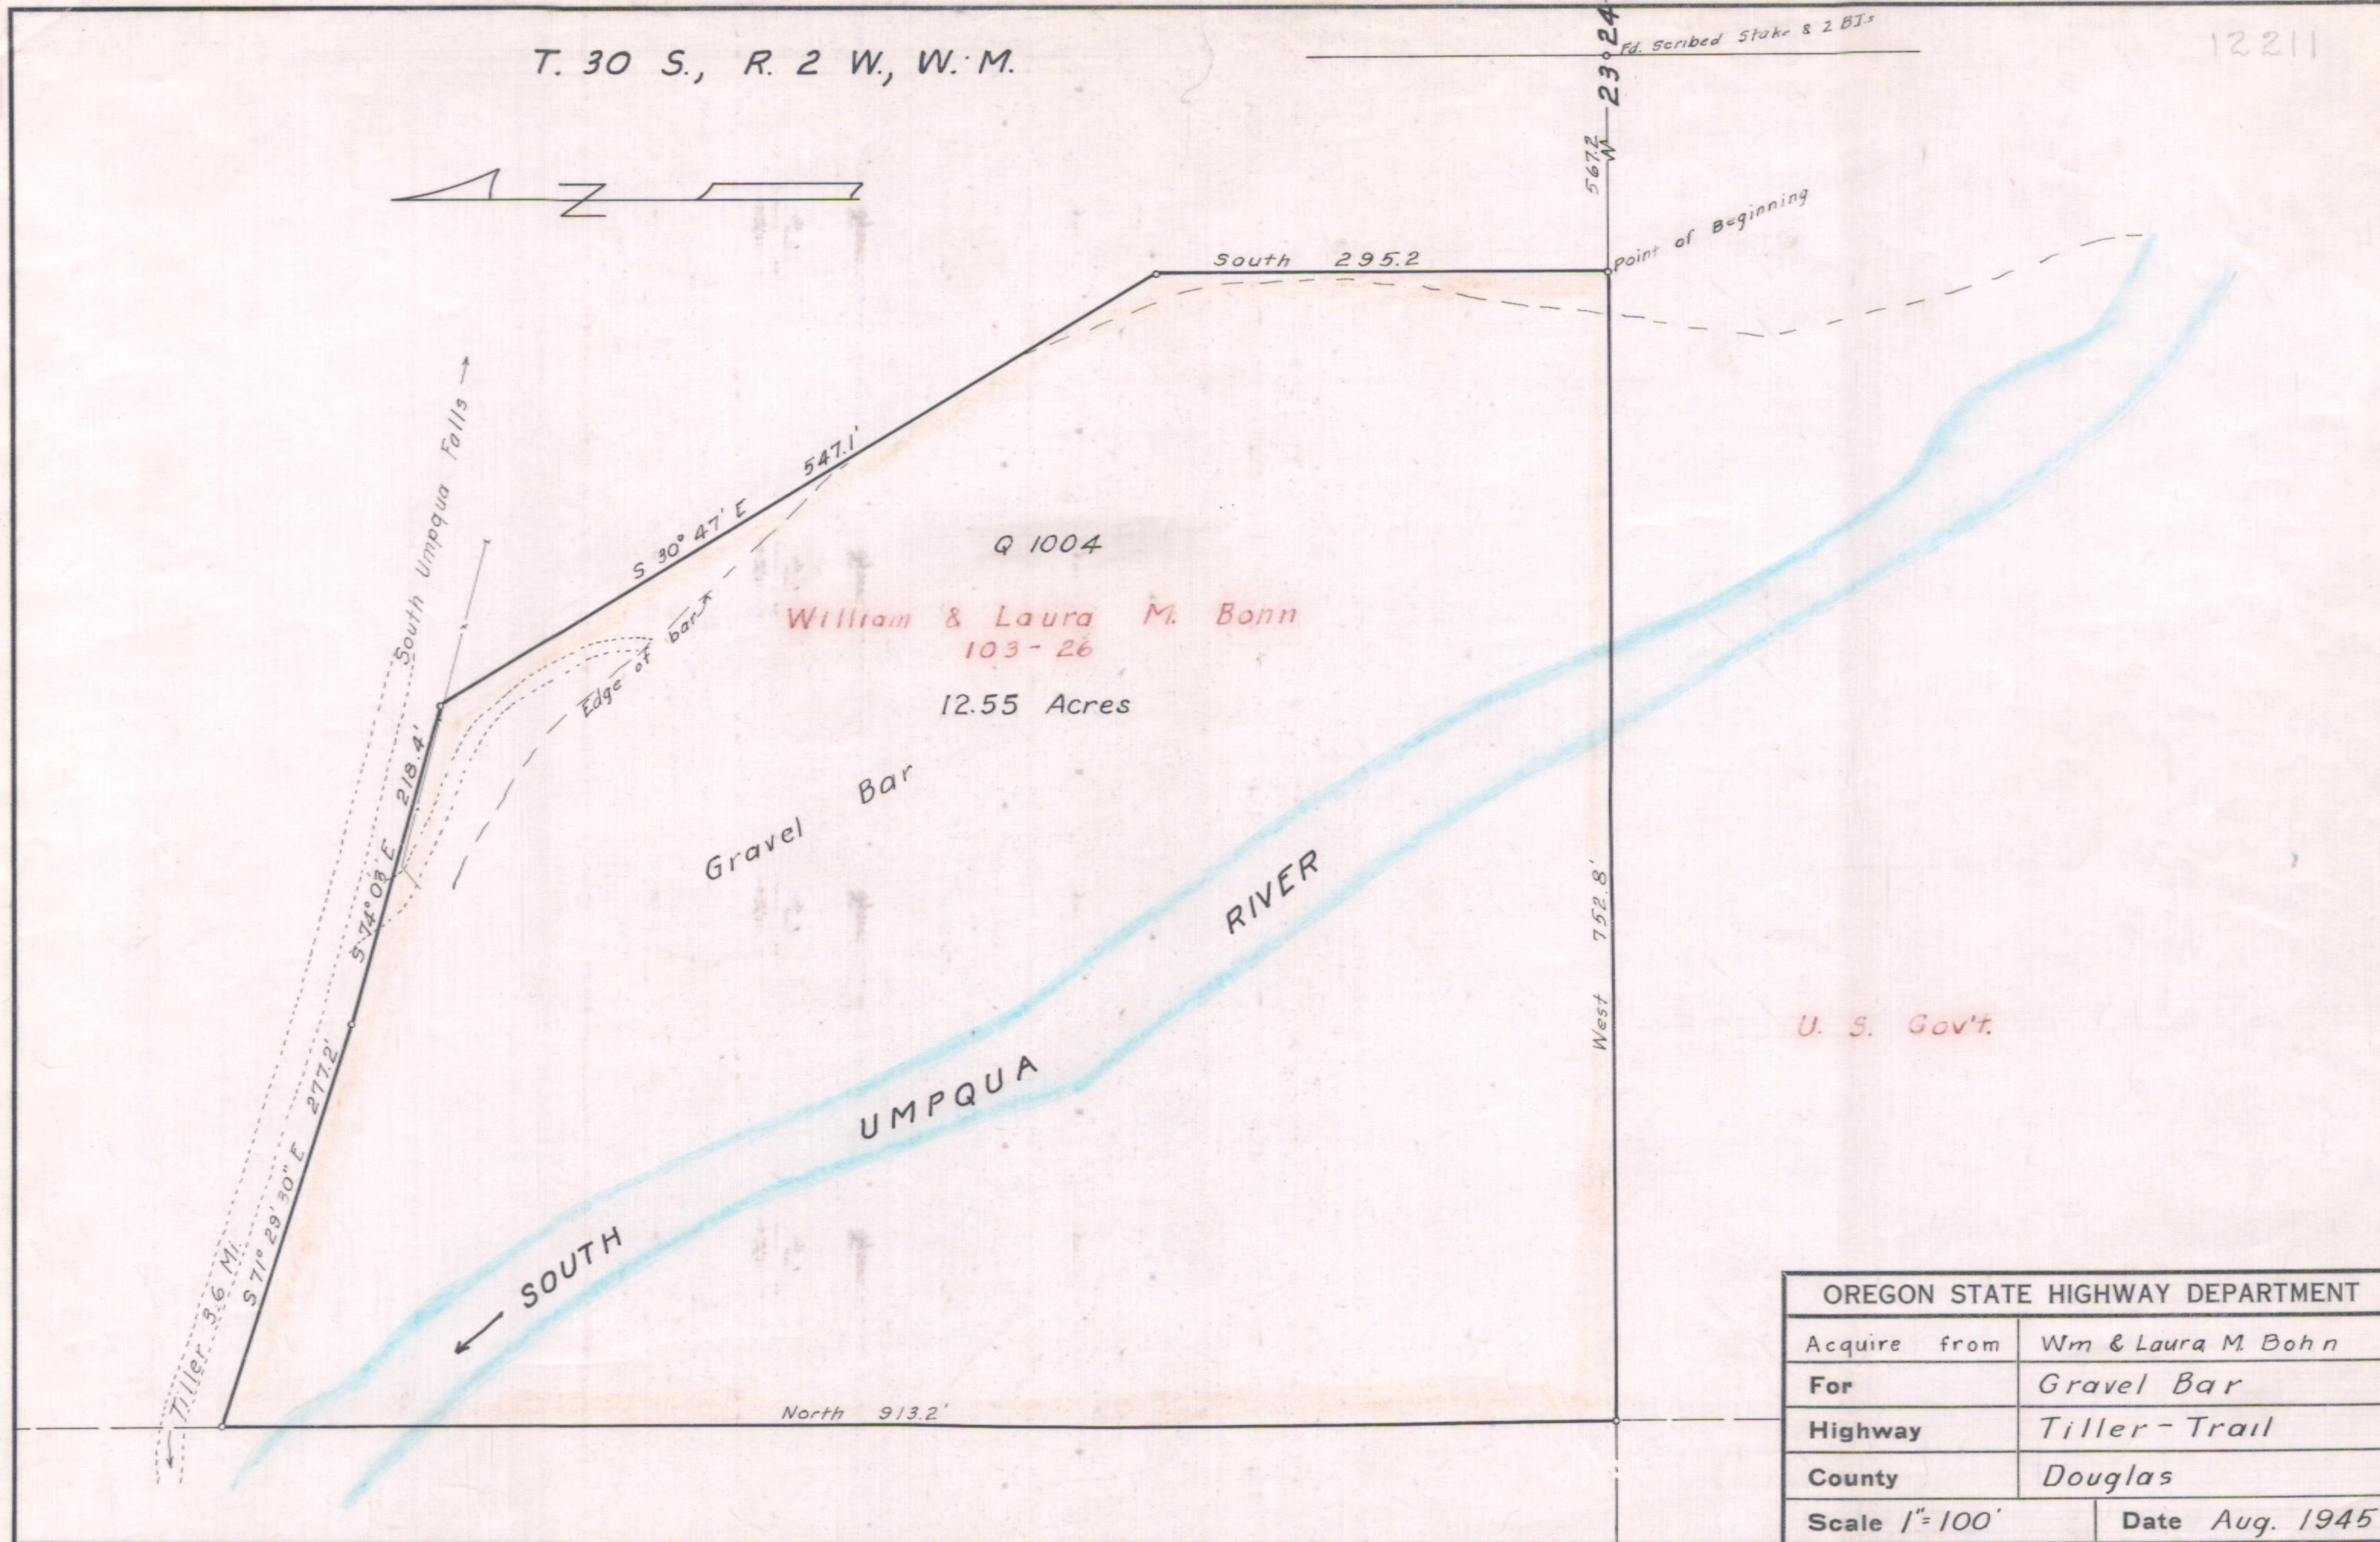


T. 30 S., R. 2 W., W.M.

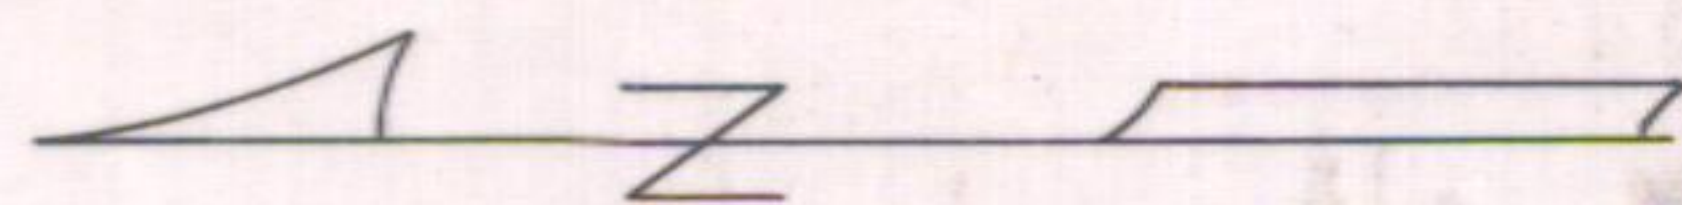

OREGON STATE HIGHWAY DEPARTMENT	
Acquire from	Wm & Laura M. Bonn
For	Gravel Bar
Highway	Tiller-Trail
County	Douglas
Scale 1"=100'	Date Aug. 1945