


13657

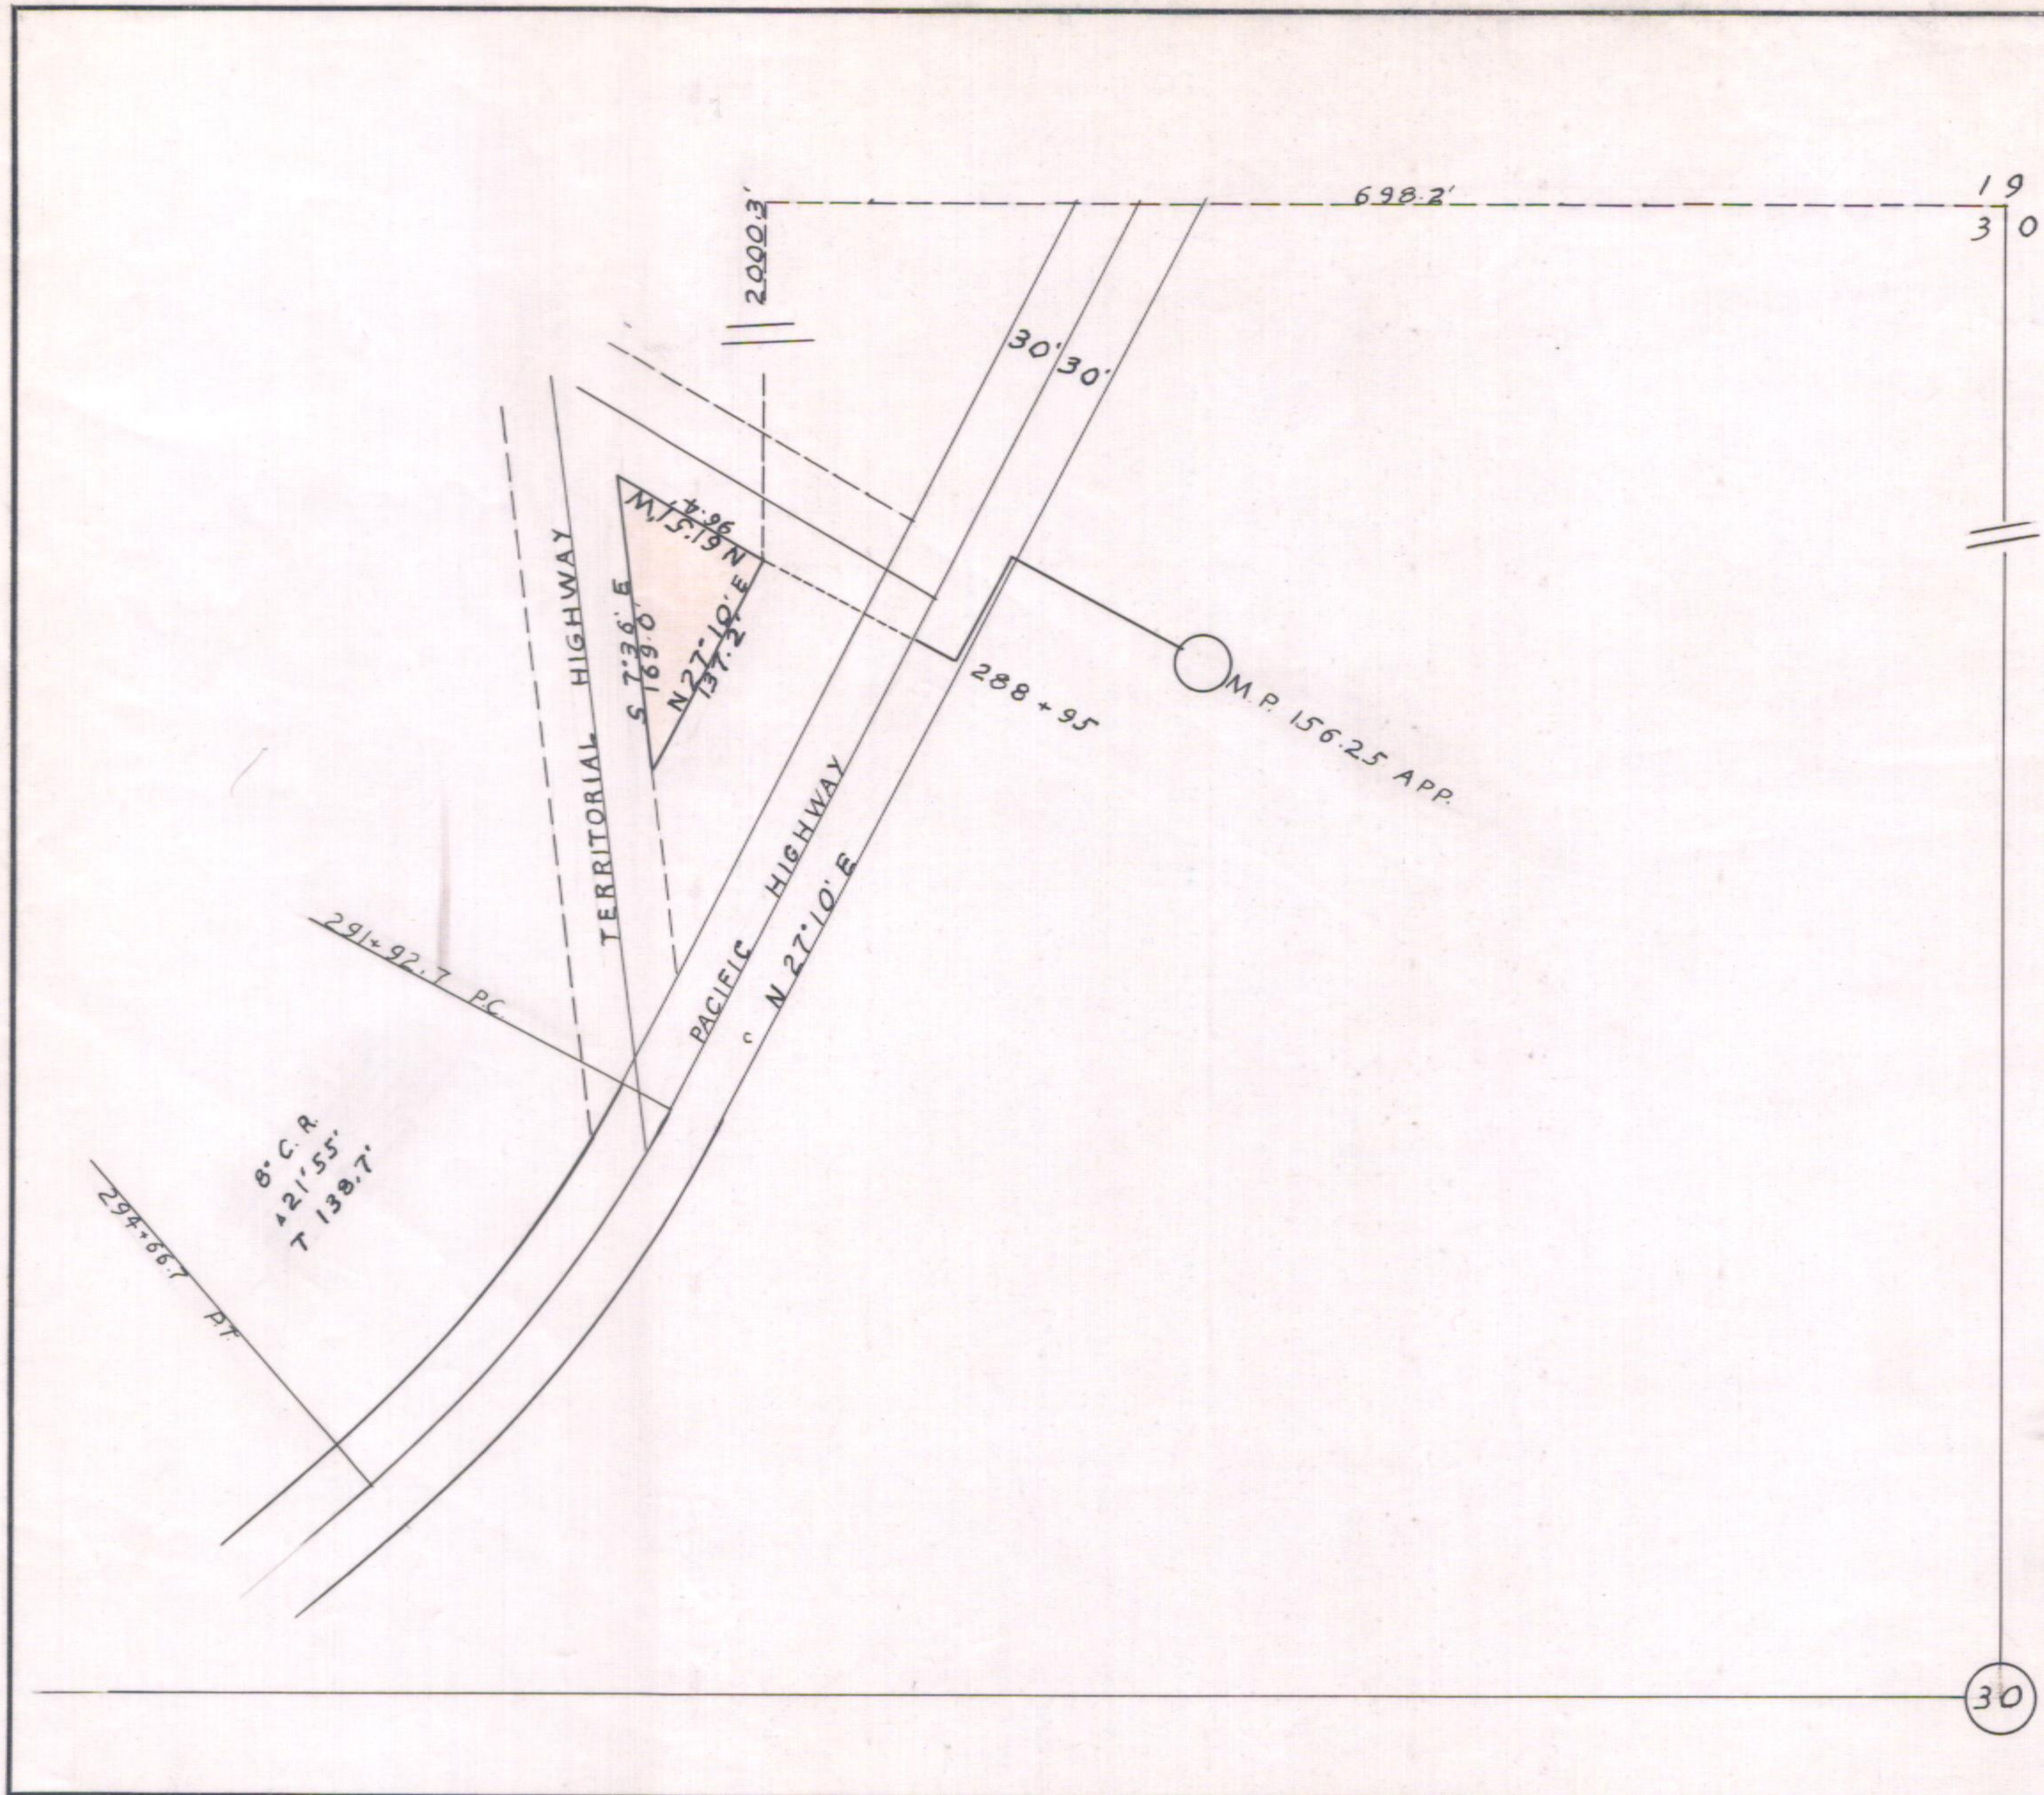

SE 1/2 - NW 1/4 Sec. 30
T 21 S R 4 W, W.M.



OREGON STATE HIGHWAY DEPARTMENT	
Lease from	W.W. Goode
For	Stockpile Site
Highway	PACIFIC
County	DOUGLAS
Scale 1" = 100'	Date APR 1947

30