

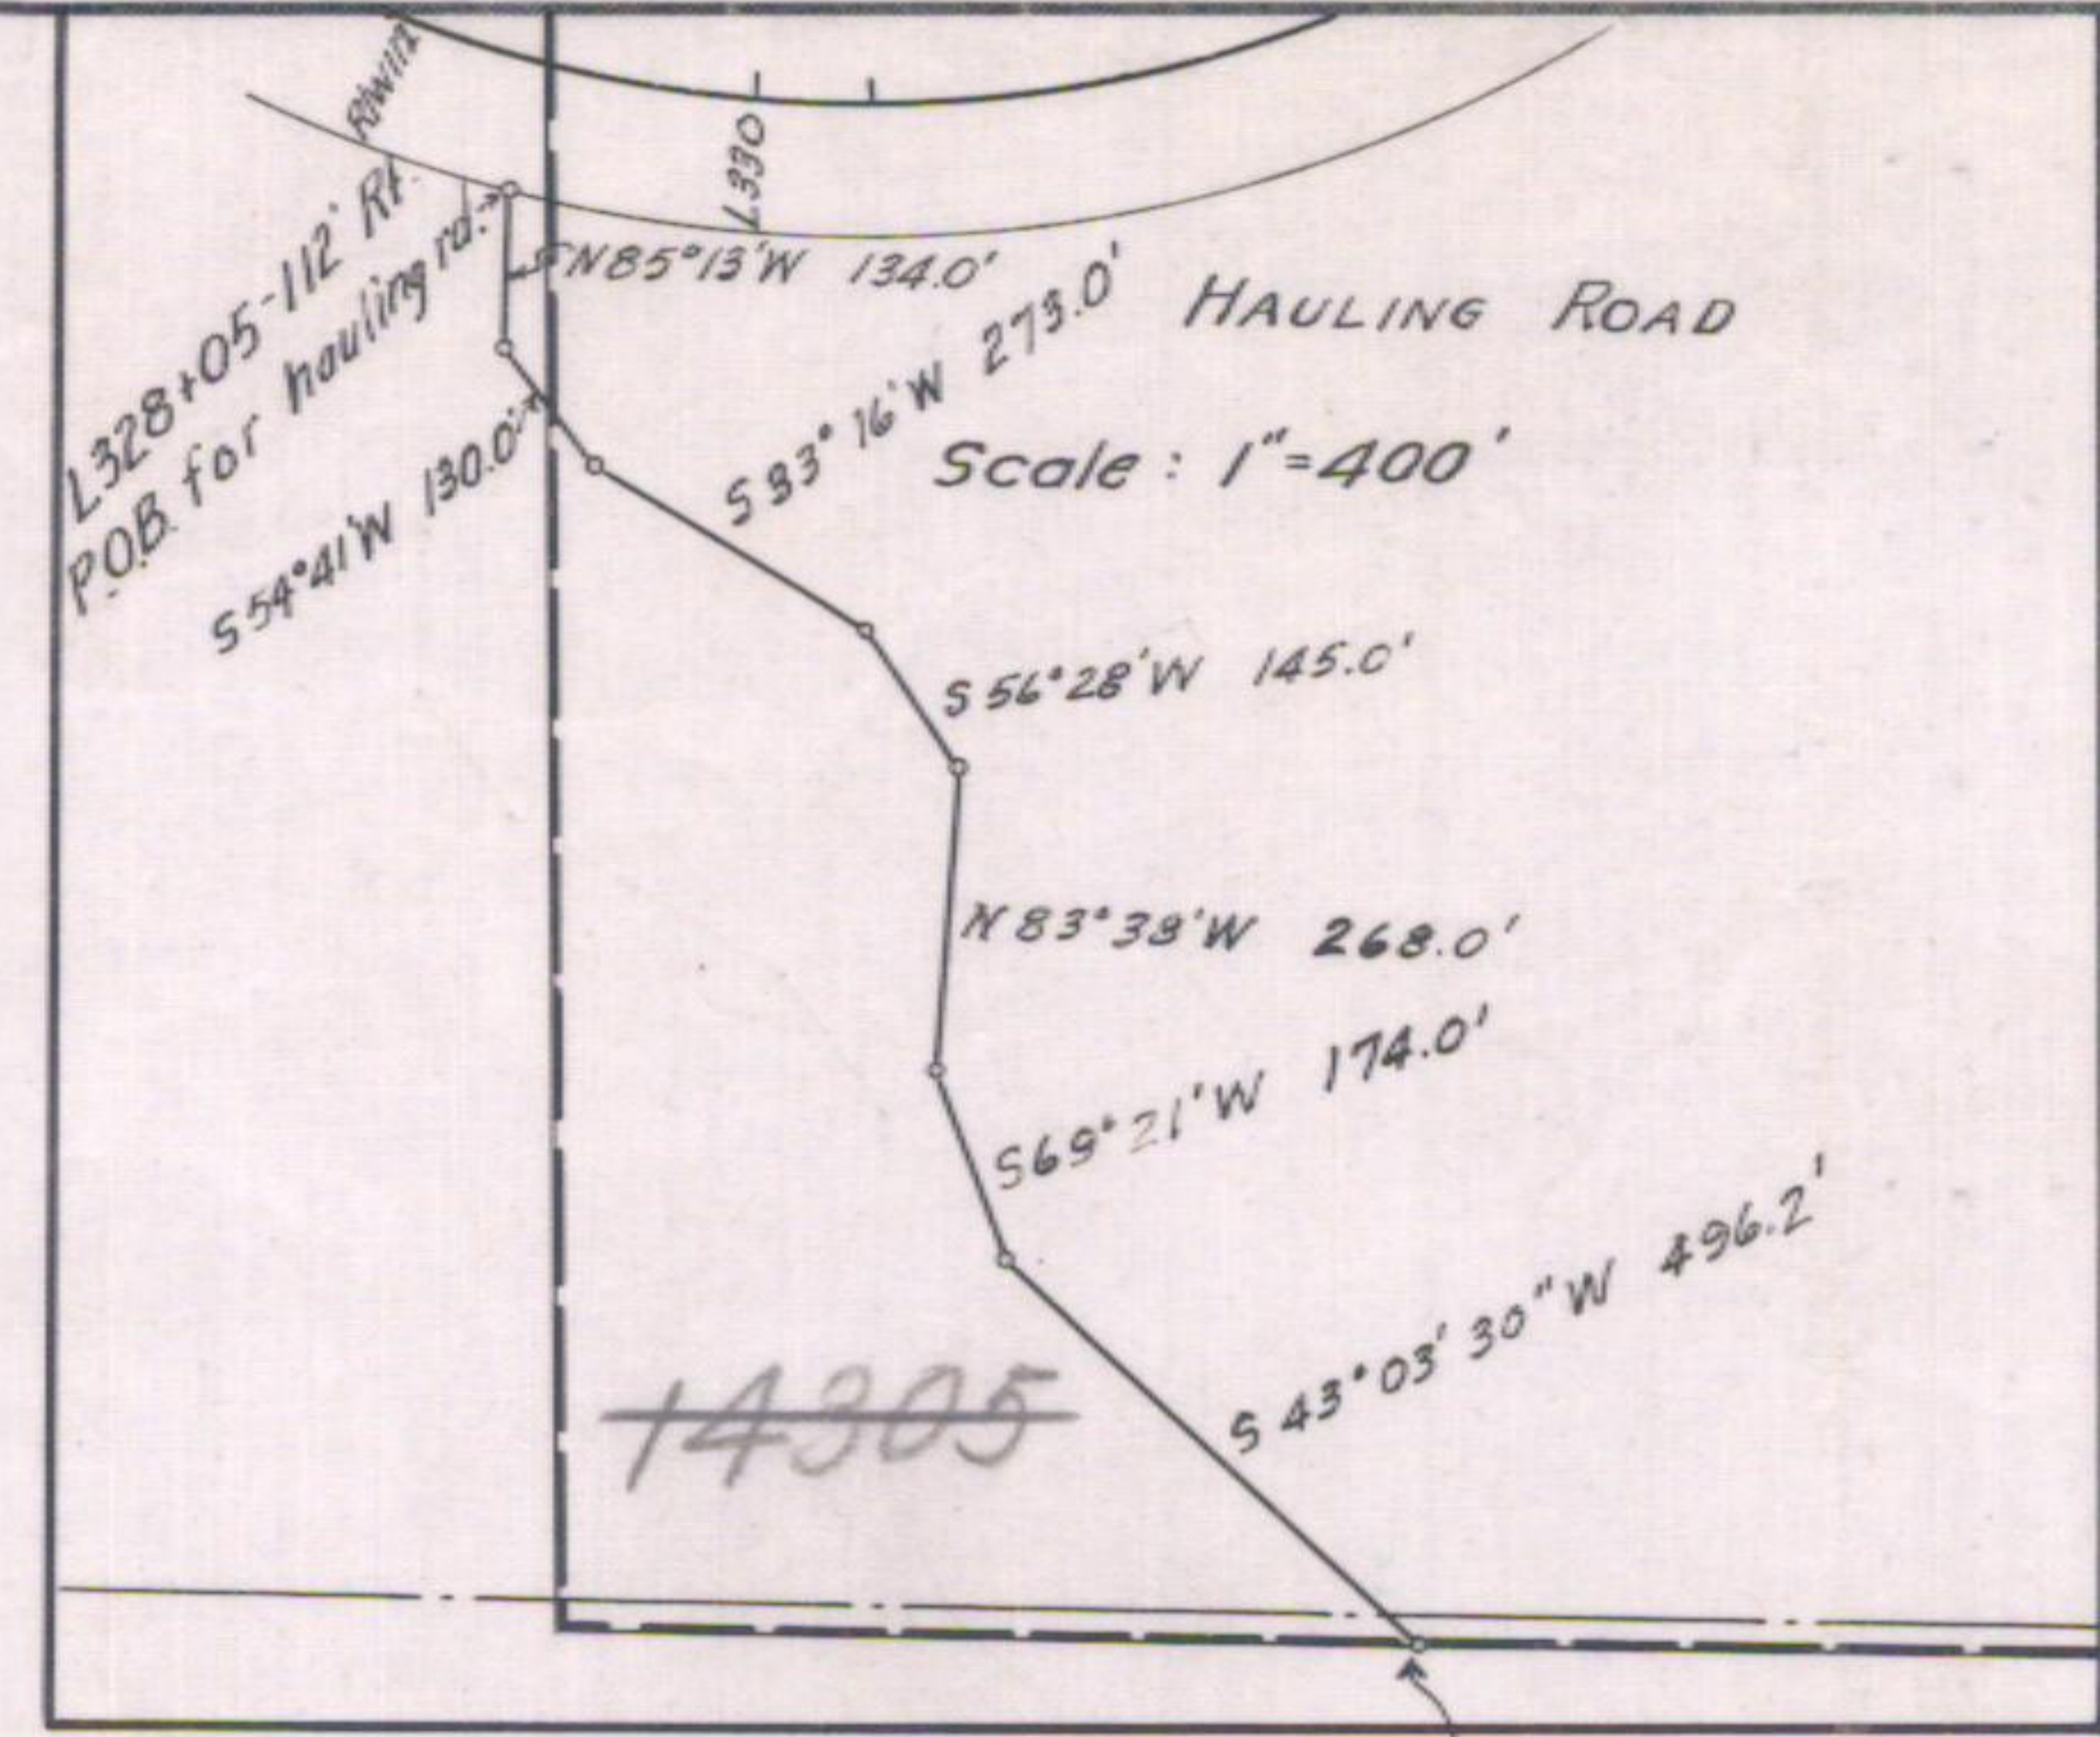


T30S, R5W, WM.

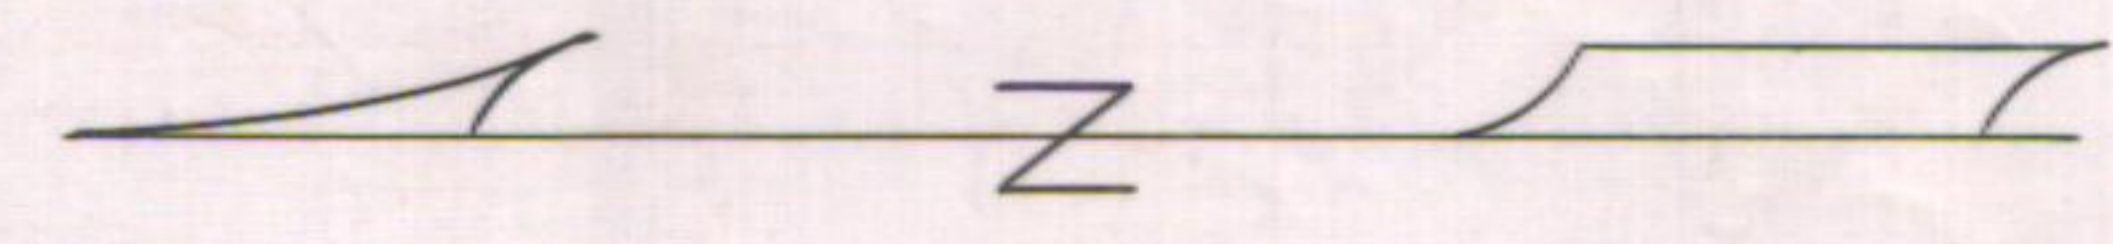

L. H. & Thirza Steven Taylor
Vol. 111 P. 123

John Yocum D.L.C. # 43

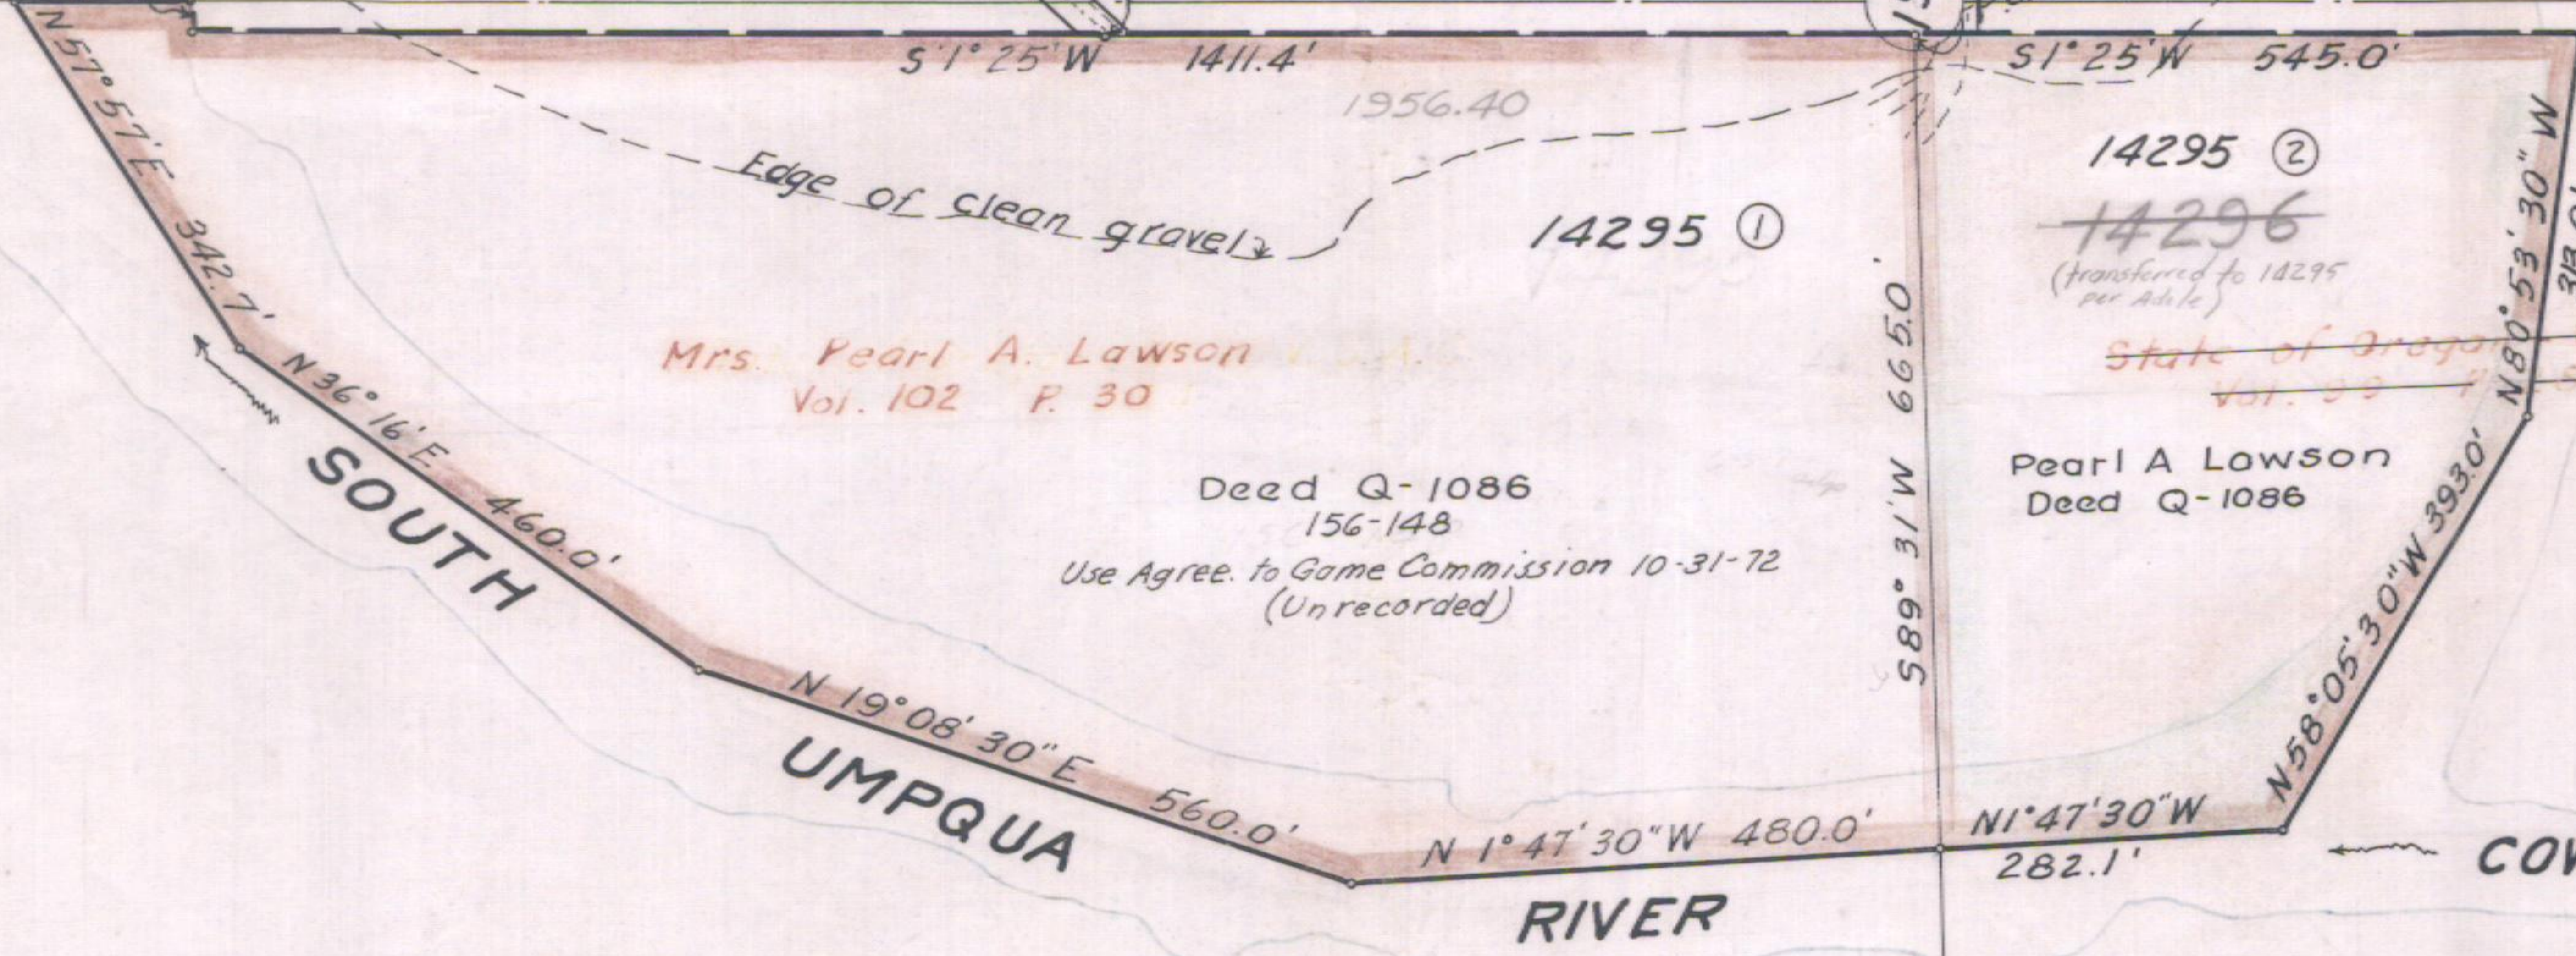

M. P. 226.2

OREGON STATE HIGHWAY DEPARTMENT	
Acquire From	As Shown
For	GRAVEL BAR
Highway	PACIFIC
County	DOUGLAS
Scale 1"= 200'	Date 1946

8B-16-18 (400') 76-32-14 (100')