


19 20
30 29

T. 28 S., R. 6 W.

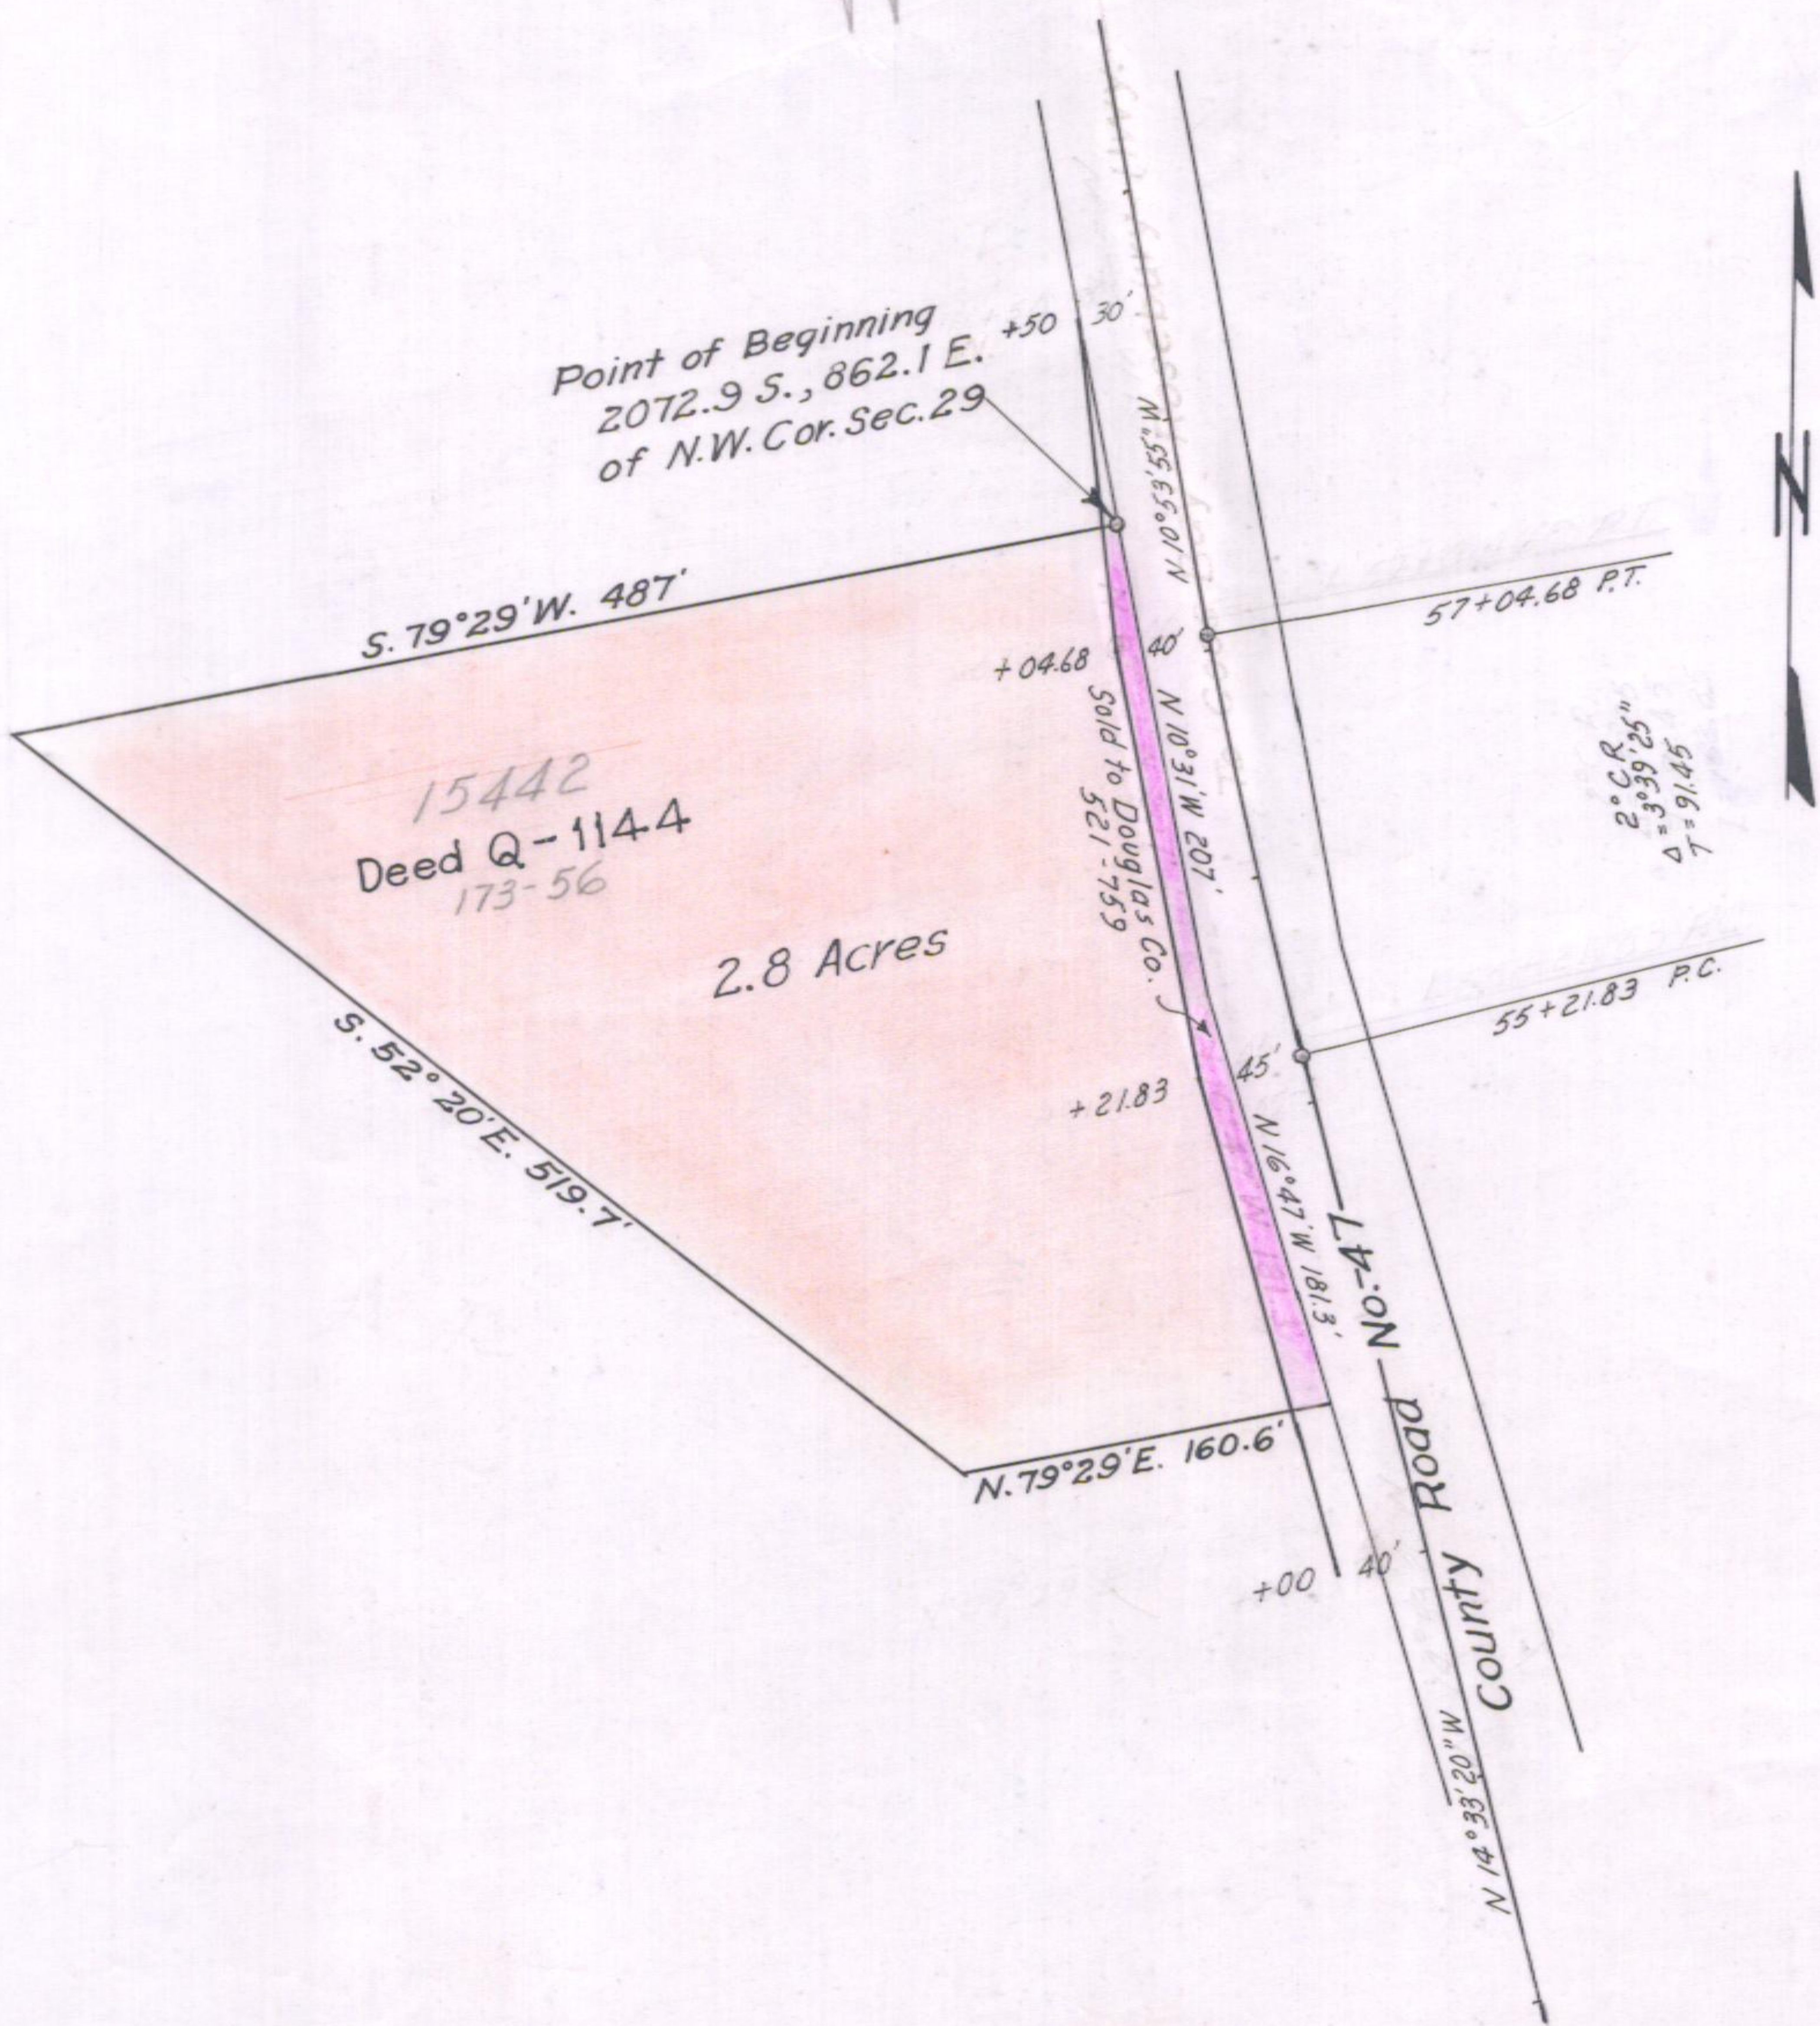

OREGON STATE HIGHWAY DEPARTMENT	
Acquire from	J. H. Nichols et al
For	Gravel Pit
Highway	Coos Bay-Roseburg
County	Douglas
Scale 1"=100'	Date July, 1949