

T 31 S, R 5 W, W M


14 13
23 24

To Canyonville 5.6 Mi. ↑

David Mr Meyers et ux
Vol. 107 Page 64

16206

~~U. S. National Forest~~

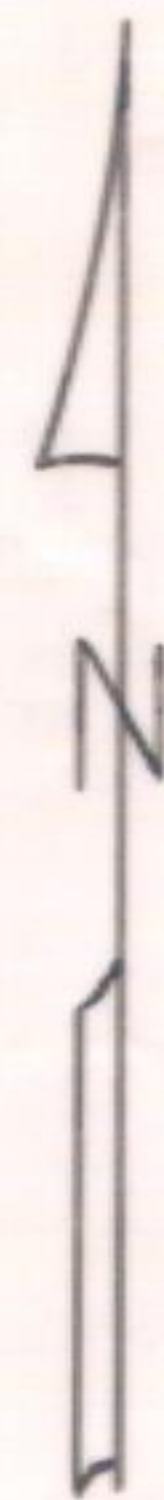

315

314+80

M.P. 235.6

315+18.06 P.C.S

320

319+18.06 P.T.

S 44° 46' E 1858.8'

deed - PW 10696

S 1° 39' E

See BB-31-12 for
new R/W

Deed Q-1194

N 0° 50' 30" E

BLM
SW 1/4 NE 1/4 NW 1/4
Free Use Permit
37591
Q-1828
Expires 12-31-68

R.O.B.

325

330

| OREGON STATE HIGHWAY DEPARTMENT | |
|---------------------------------|----------------|
| For | Quarry |
| Highway | Pacific |
| County | Douglas |
| Scale 1" = 200' | Date Mar. 1950 |

6B-11-15
6B-12-6 - 1"-100' 7B-36-12 - 1"-400'
8B-31-12 - 1"-100'