

FILED

Date: 3/12/2003 By: JP


This map consists of:

M: 1R-4-56

N: \_\_\_\_\_

Official \_\_\_\_\_

DOUGLAS COUNTY  
SURVEYOR

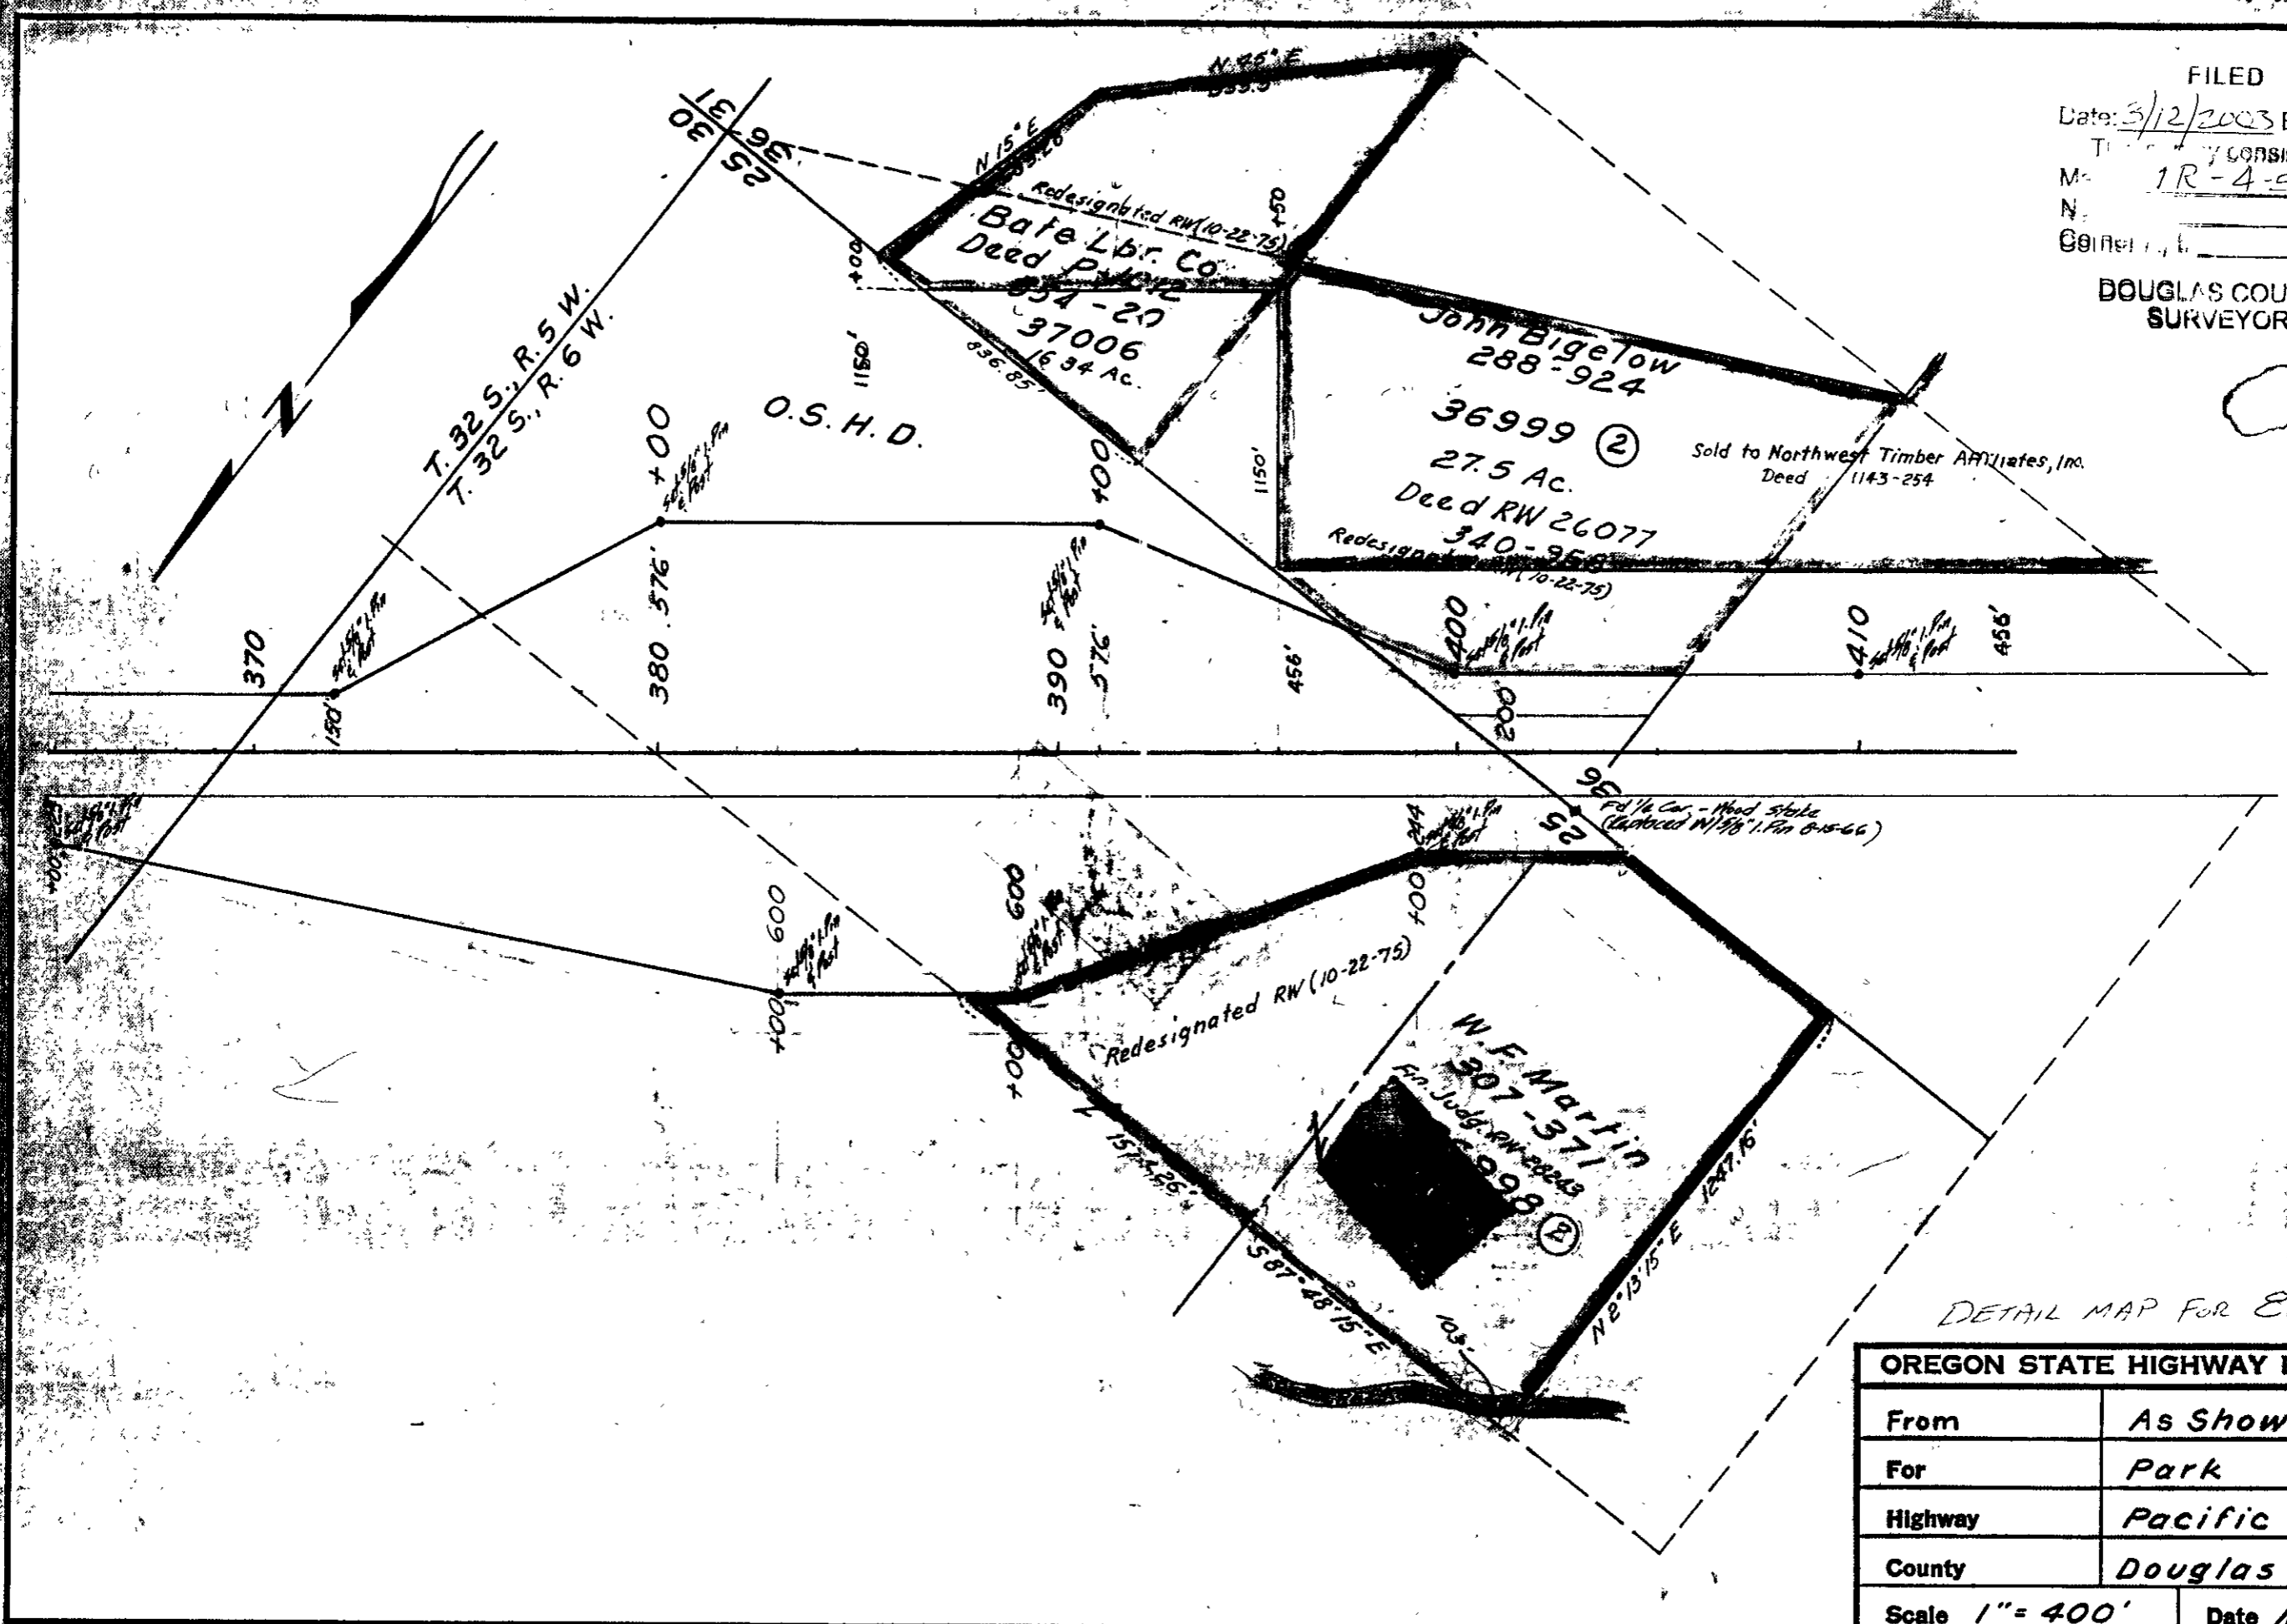

DETAIL MAP FOR EB-30-21

OREGON STATE HIGHWAY DEPARTMENT	
From	As Shown
For	Park
Highway	Pacific
County	Douglas
Scale 1" = 400'	Date May, 1964