




BEGINNING OF SURVEY  
STA. 3385+00

Survey Adopted  
7-18-1963

END OF SURVEY  
STA. 494+00

Survey Adopted  
5-28-64

3459+68.74  
67+09.98  
EQA.

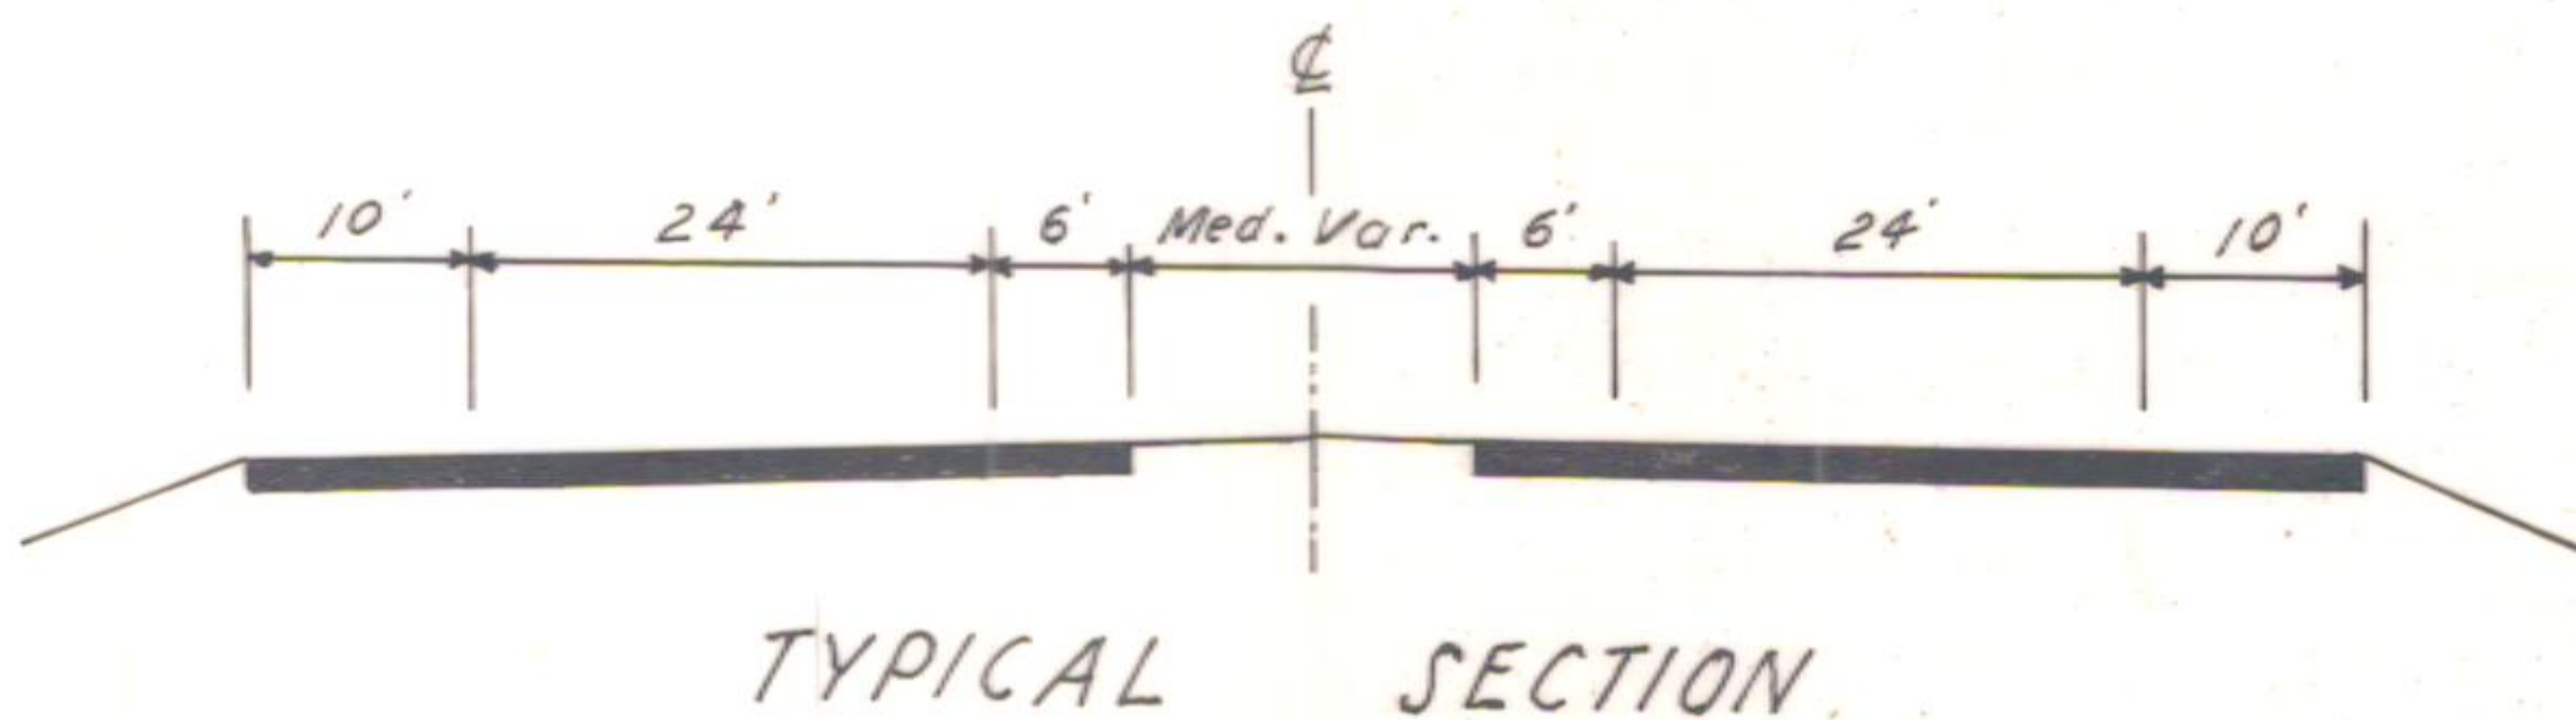

TYPICAL SECTION

PUBLIC HEARING	6-29-72
SYSTEM ACTION	
COUNTY	None Required
STATE HIGHWAY COMMISSION	None Required
BUREAU OF PUBLIC ROADS	None Required
THROUGHWAY RESOLUTION ADOPTED	None Required
ACCESS CONTROL	Complete

APPROVED: 10-12, 1973  
  
 DEPUTY STATE HIGHWAY ENGINEER

OREGON STATE HIGHWAY DIVISION  
**SURVEY DESIGN APPROVAL MAP**  
**MYRTLE CR.-CANYONVILLE SEC.**  
 PACIFIC HIGHWAY (I-5)  
 DOUGLAS COUNTY  
**DRG. NO. 1R-4-547**

SCALE: \_\_\_\_\_ DATE: OCT. 1973  
 FOR DETAILS SEE DRG. NO.  
 7B-22-19, 7B-32-14, 6B-34-18

9.50 MILES

ADOPTED BY COMM. 10-24-73