

T. 30 S., R. 9 W., W.M.



Temp. Ease. Waste Area

Deed Ease. 665-407  
Expires 4-22-80

49601



5.74 Ac.

Longview Fibre Co.  
307-483

49722  
Roseburg Lumber Co.  
Road Use Agreement  
638-707

12 MILE CREEK ROAD

CAT ROAD

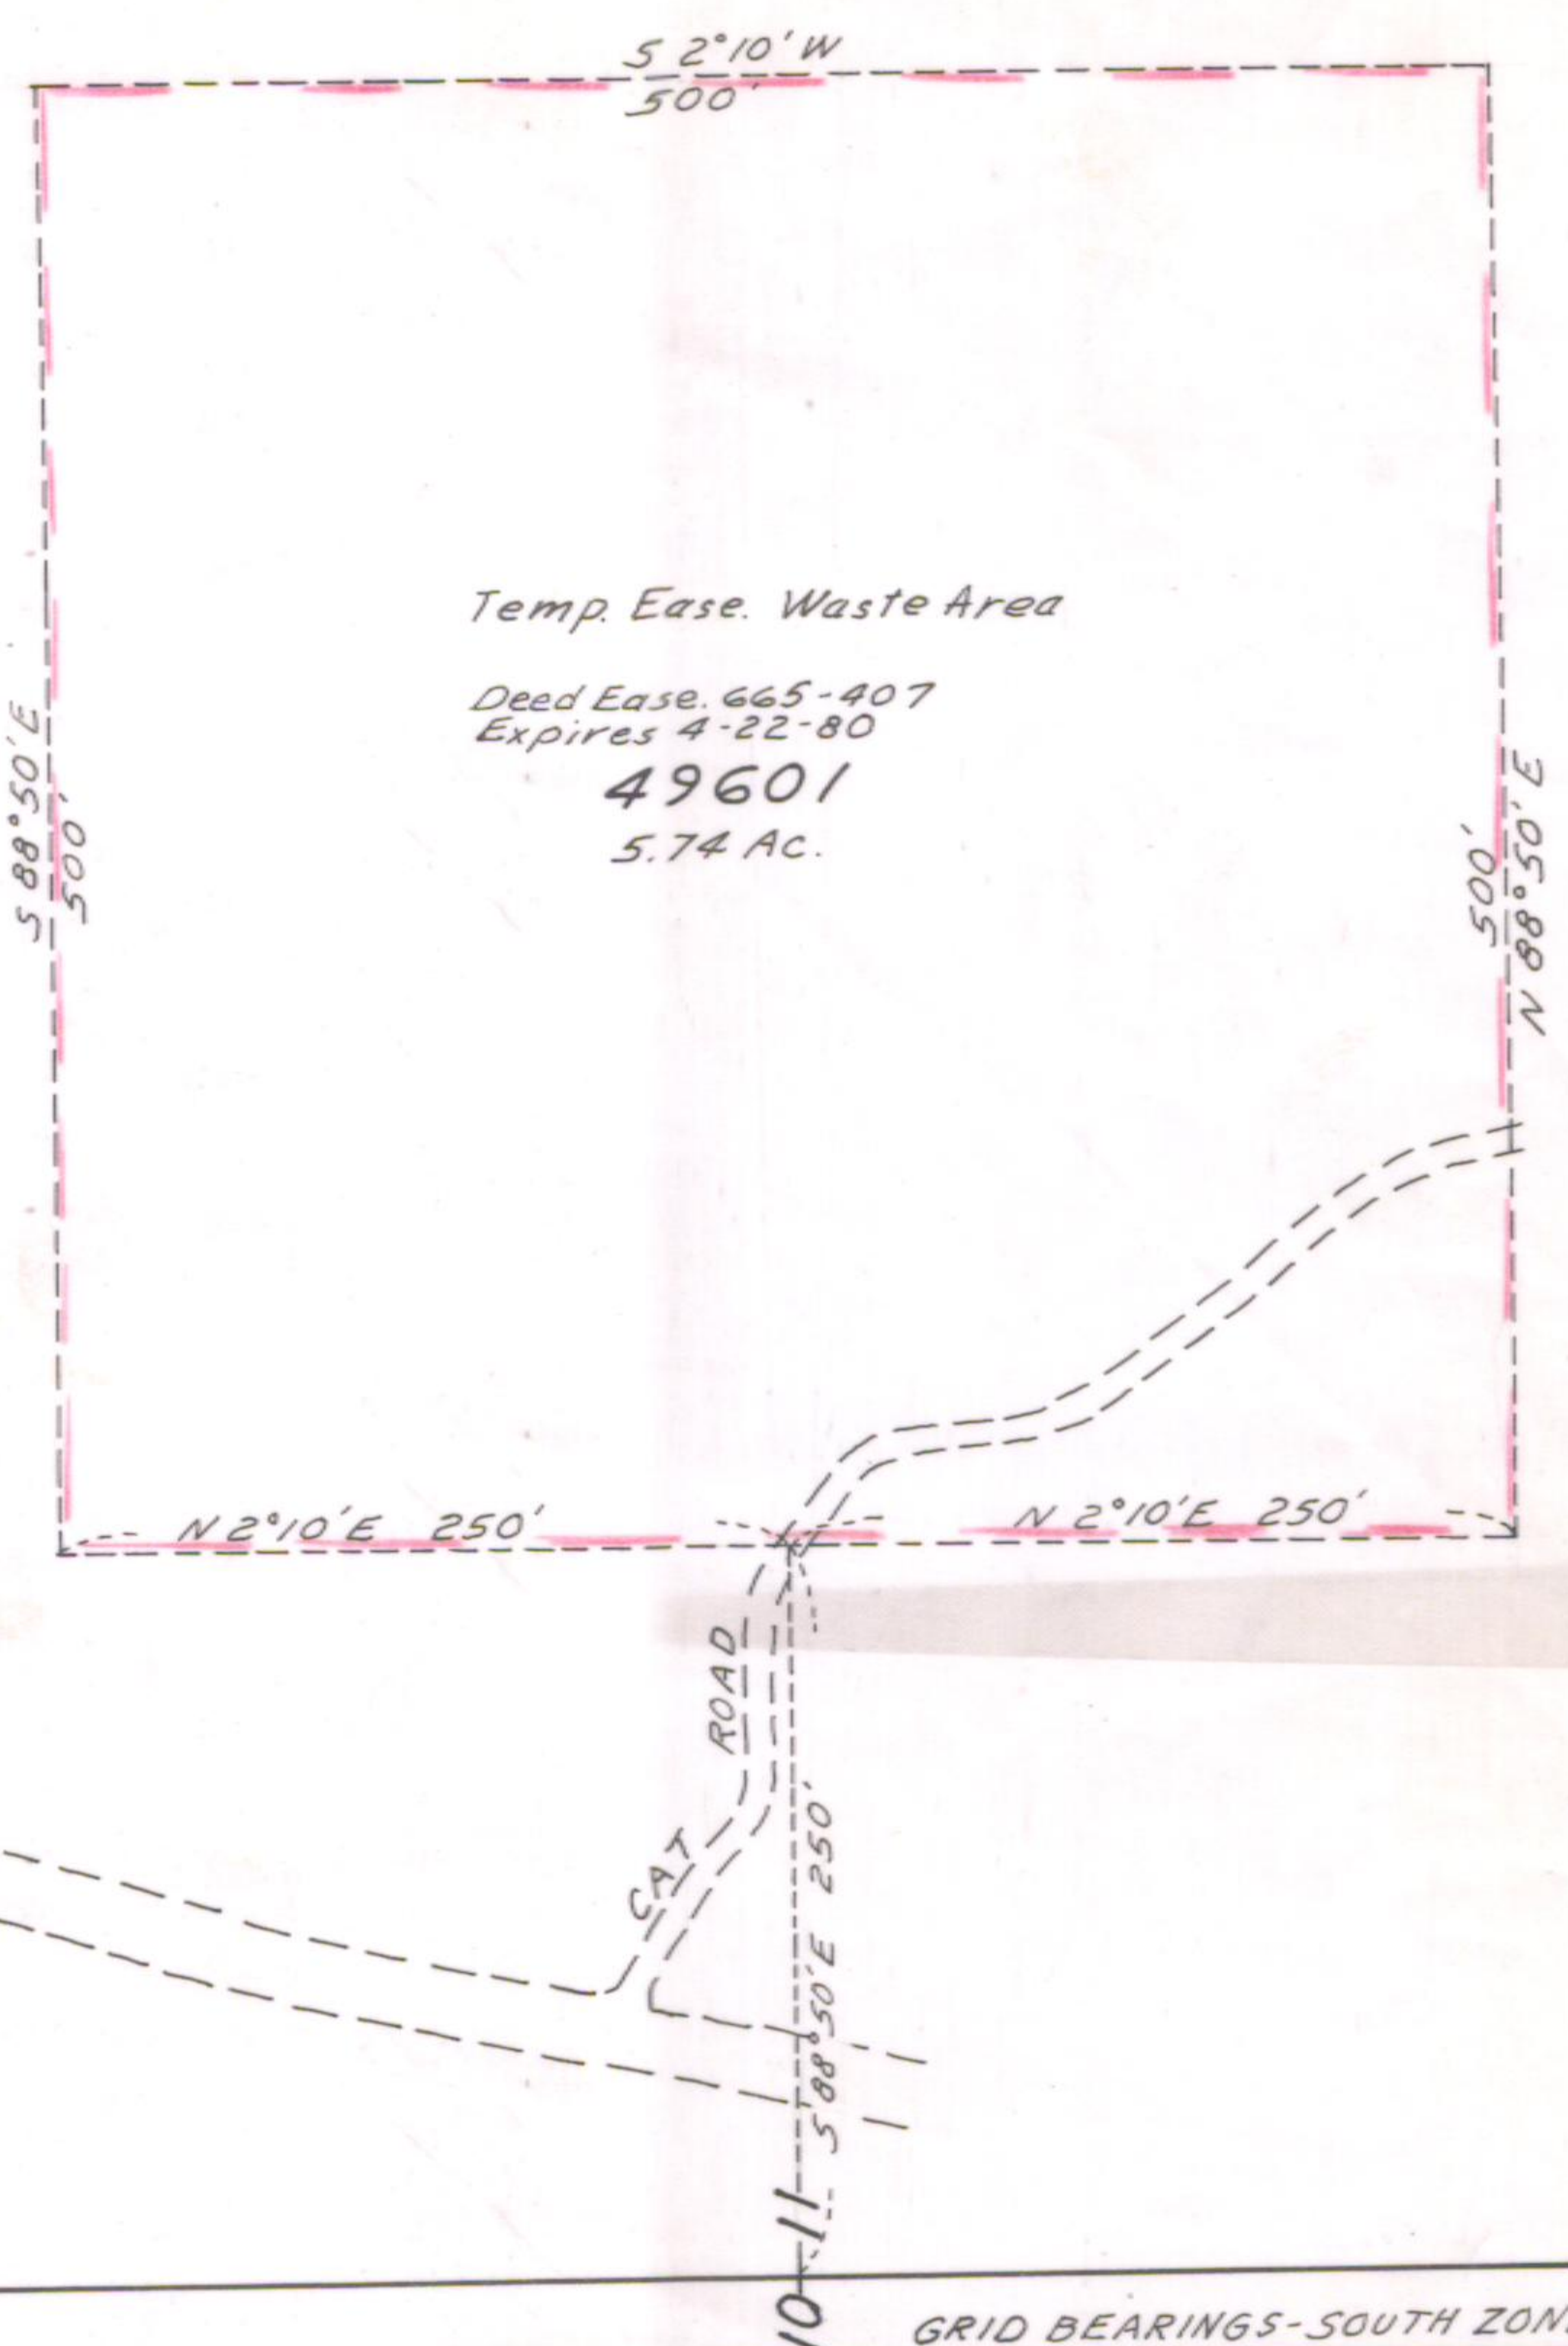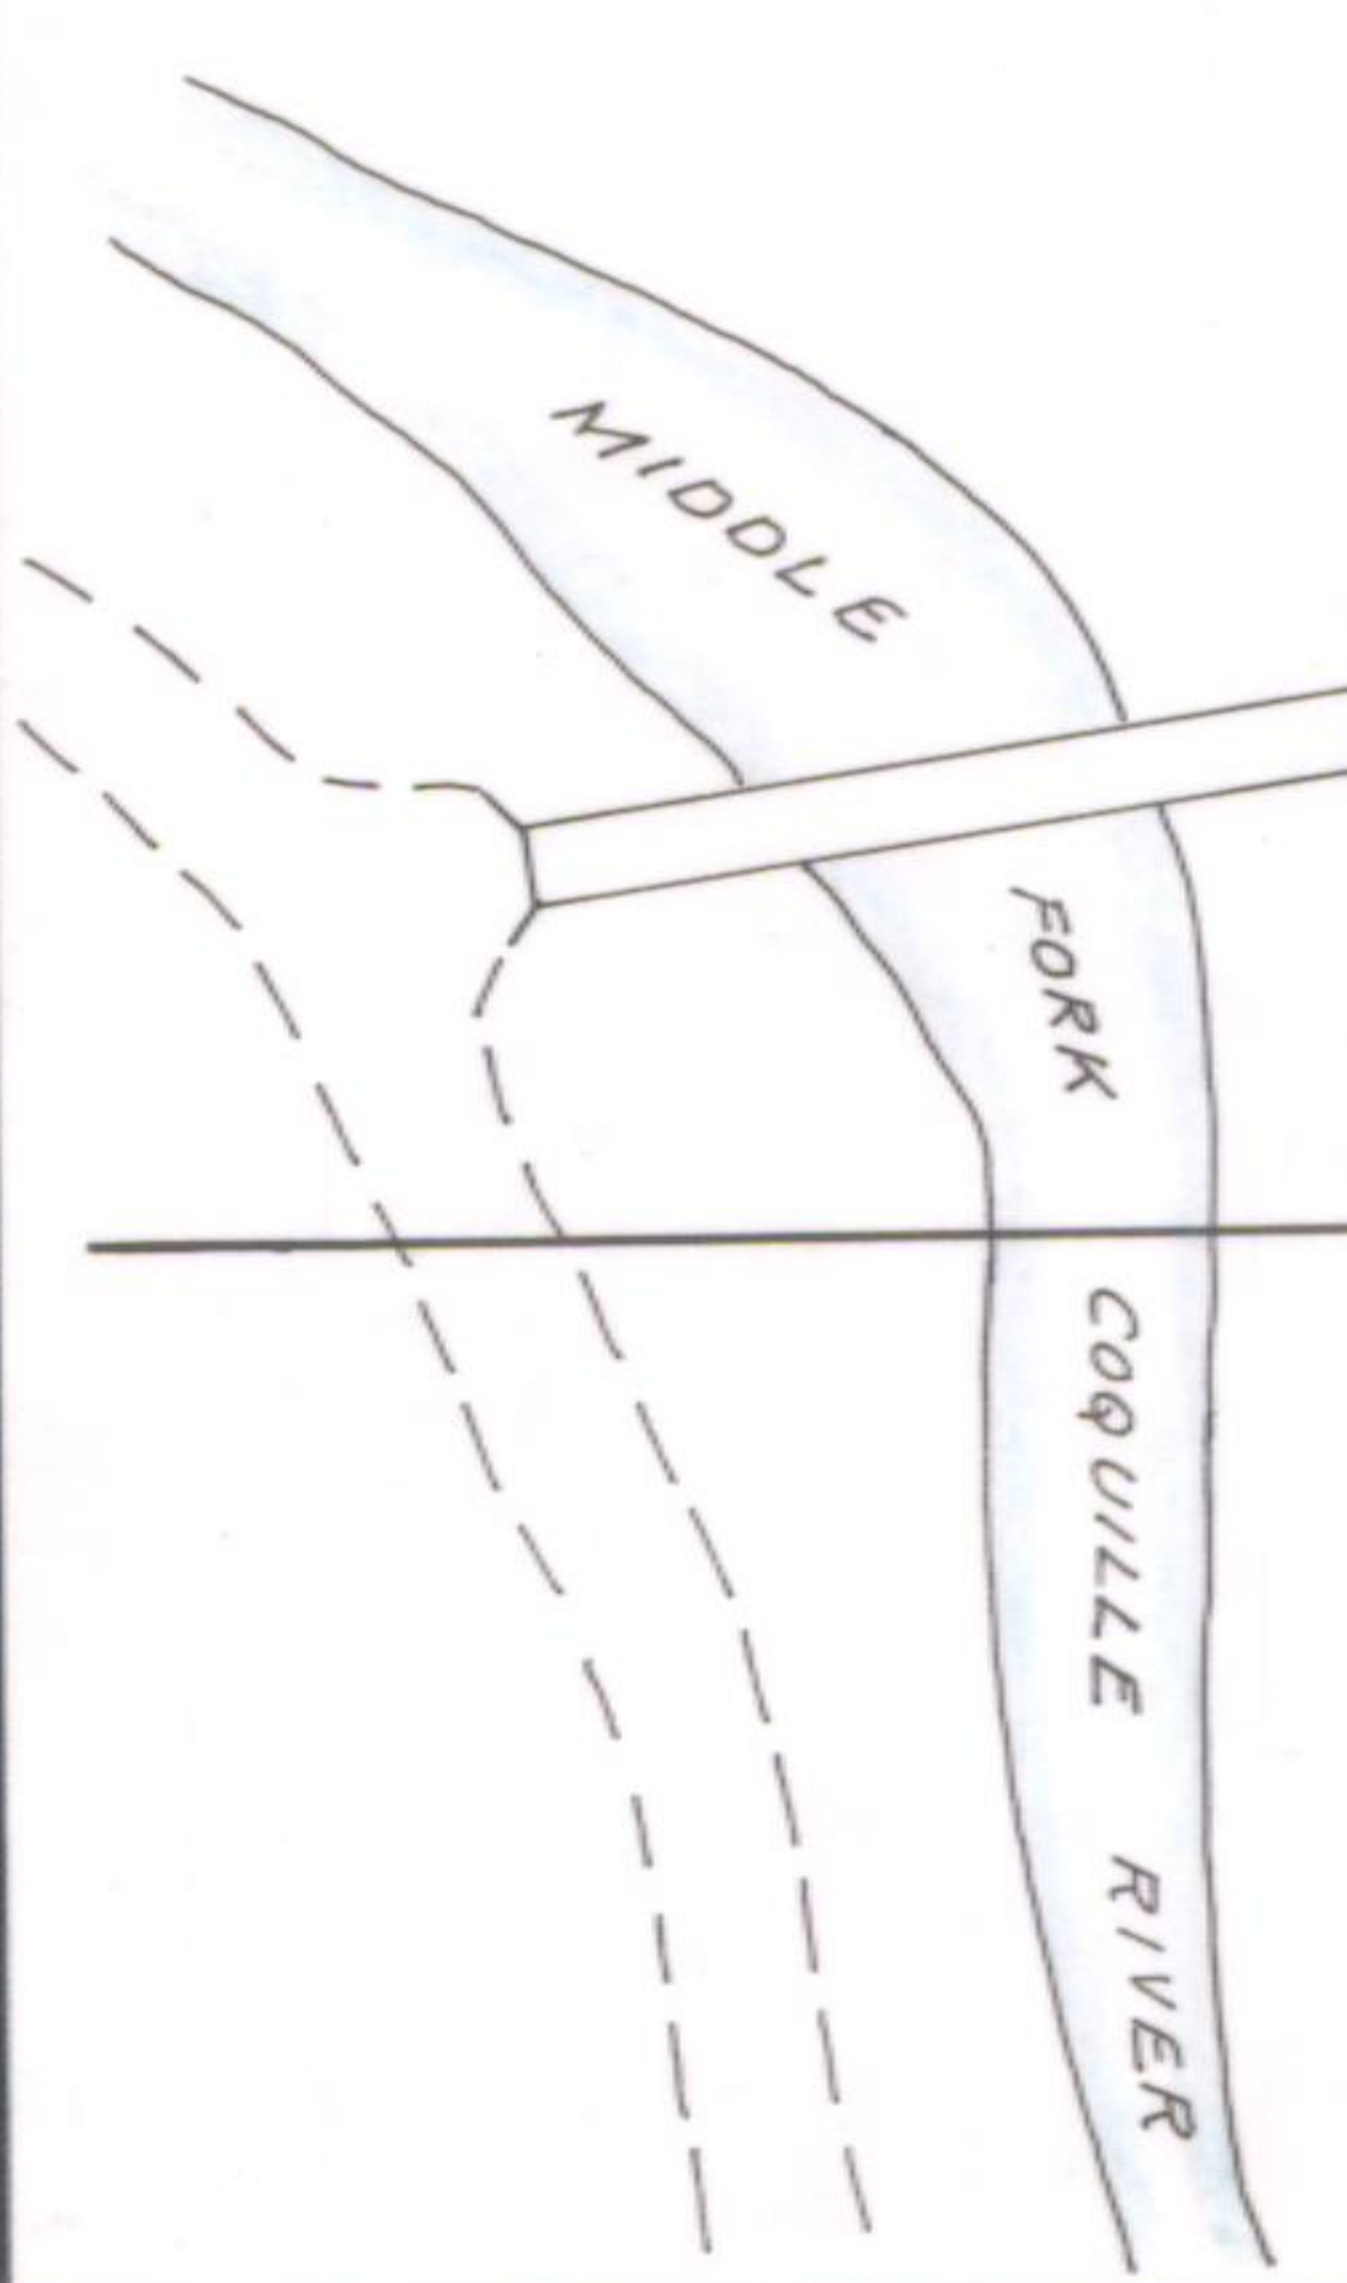

N 2°10' E

GRID BEARINGS-SOUTH ZONE

OREGON STATE HIGHWAY DEPARTMENT	
From	As Shown
For	Waste Area
Highway	Coos Bay - Roseburg
County	Douglas
Scale 1" = 100'	Date April, 1977

9B-13-6