
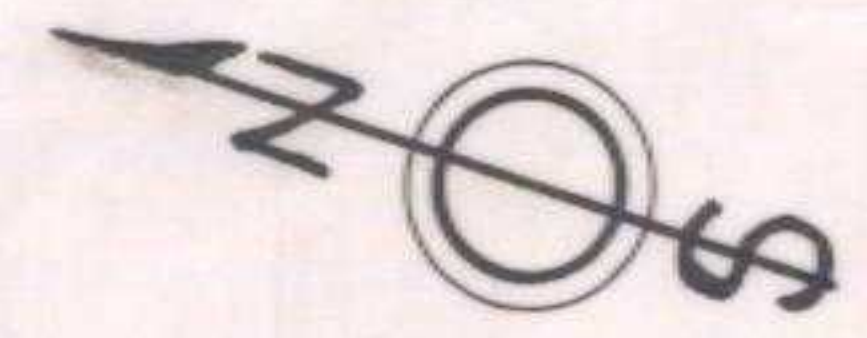


T24SR5WWM

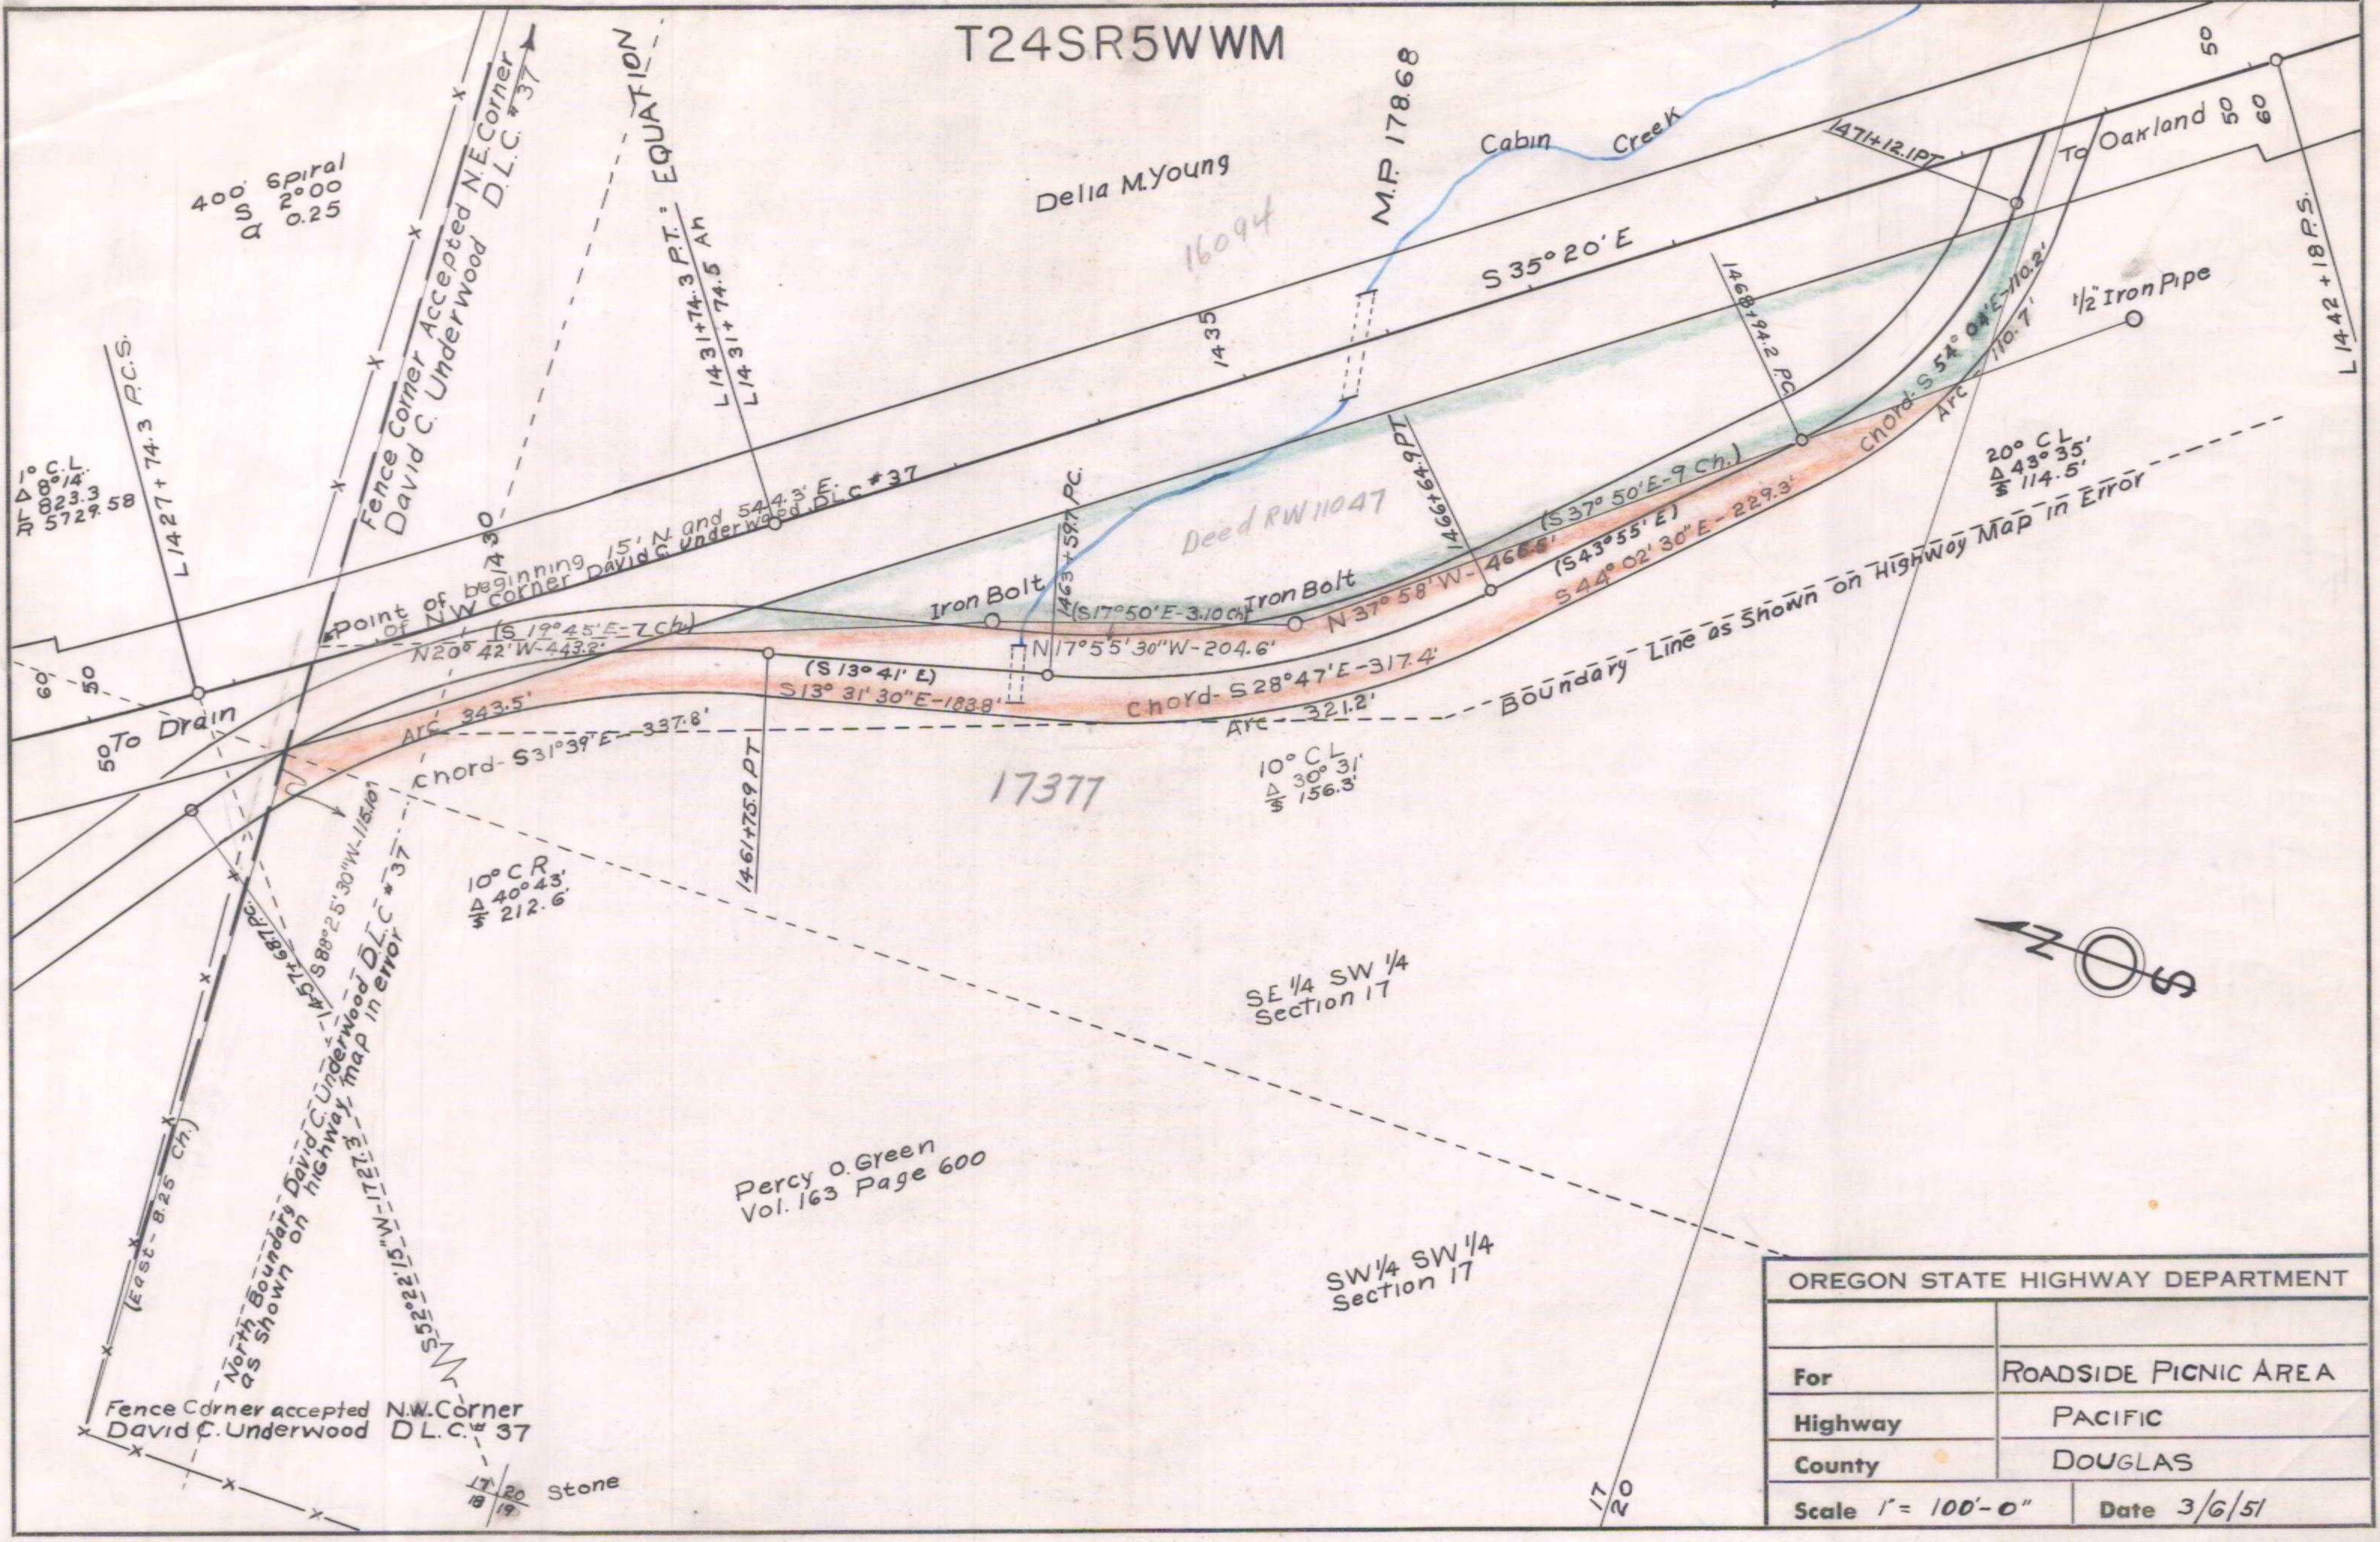

Percy O. Green
Vol. 163 Page 600

OREGON STATE HIGHWAY DEPARTMENT	
For	ROADSIDE PICNIC AREA
Highway	PACIFIC
County	DOUGLAS
Scale 1" = 100'-0"	Date 3/6/51

2B-3-16