

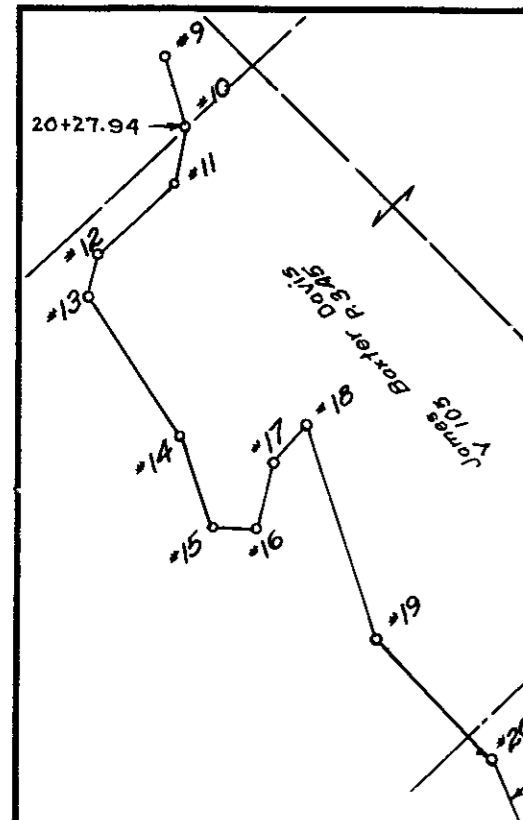


T. 21 S., R. 4 W., W. M.

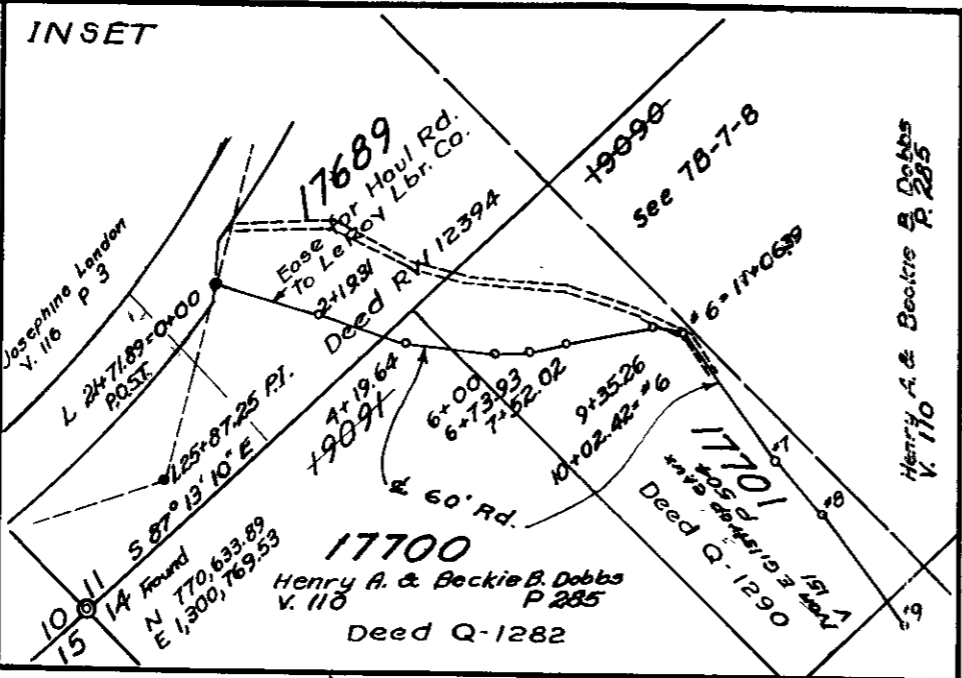

ACCESS ROAD		
STATION	BEARING	DIST.
0+00=L 217289		
2+19.31	S 28°55'30"E	219.31
4+19.64	S 25°32'00"E	200.33
6+00	S 38°02'00"E	180.36
6+73.93	S 46°38'30"E	73.93
7+52.02	S 56°56'00"E	78.09
9+35.26	S 55°19'30"E	183.24
10+02.42=*6	S 34°40'30"E	67.16
*7	S 9°19'30"W	334.05
*8	S 4°06'30"W	151.20
*9	S 9°12'30"W	288.00
*10	S 30°05'30"W	148.80
*11	S 57°44'30"W	125.40
*12	N 87°48'00"W	212.05
*13	S 57°42'00"W	91.13
*14	S 12°45'00"W	344.15
*15	S 25°37'30"W	196.88
*16	S 41°53'30"E	91.08
*17	N 60°55'30"E	137.95
*18	N 84°10'00"E	105.55
*19	S 27°32'00"W	465.90
*20	S 1°55'00"W	358.63
*21	S 22°09'00"W	583.08
*22	S 37°35'30"W	131.36
*23	S 3°52'00"W	187.25
*24	S 25°08'30"W	210.93
*25	S 15°19'30"E	192.00
*26	N 64°27'00"E	238.82
*27	S 35°54'30"E	180.33
*28	S 14°27'00"E	227.24
*29	S 38°11'00"E	298.42
*30	S 42°05'00"E	126.75
*31	S 68°42'00"E	182.80
*32	S 17°37'30"W	141.09
*33	S 28°39'00"W	146.05
*34	S 45°15'00"E	127.10

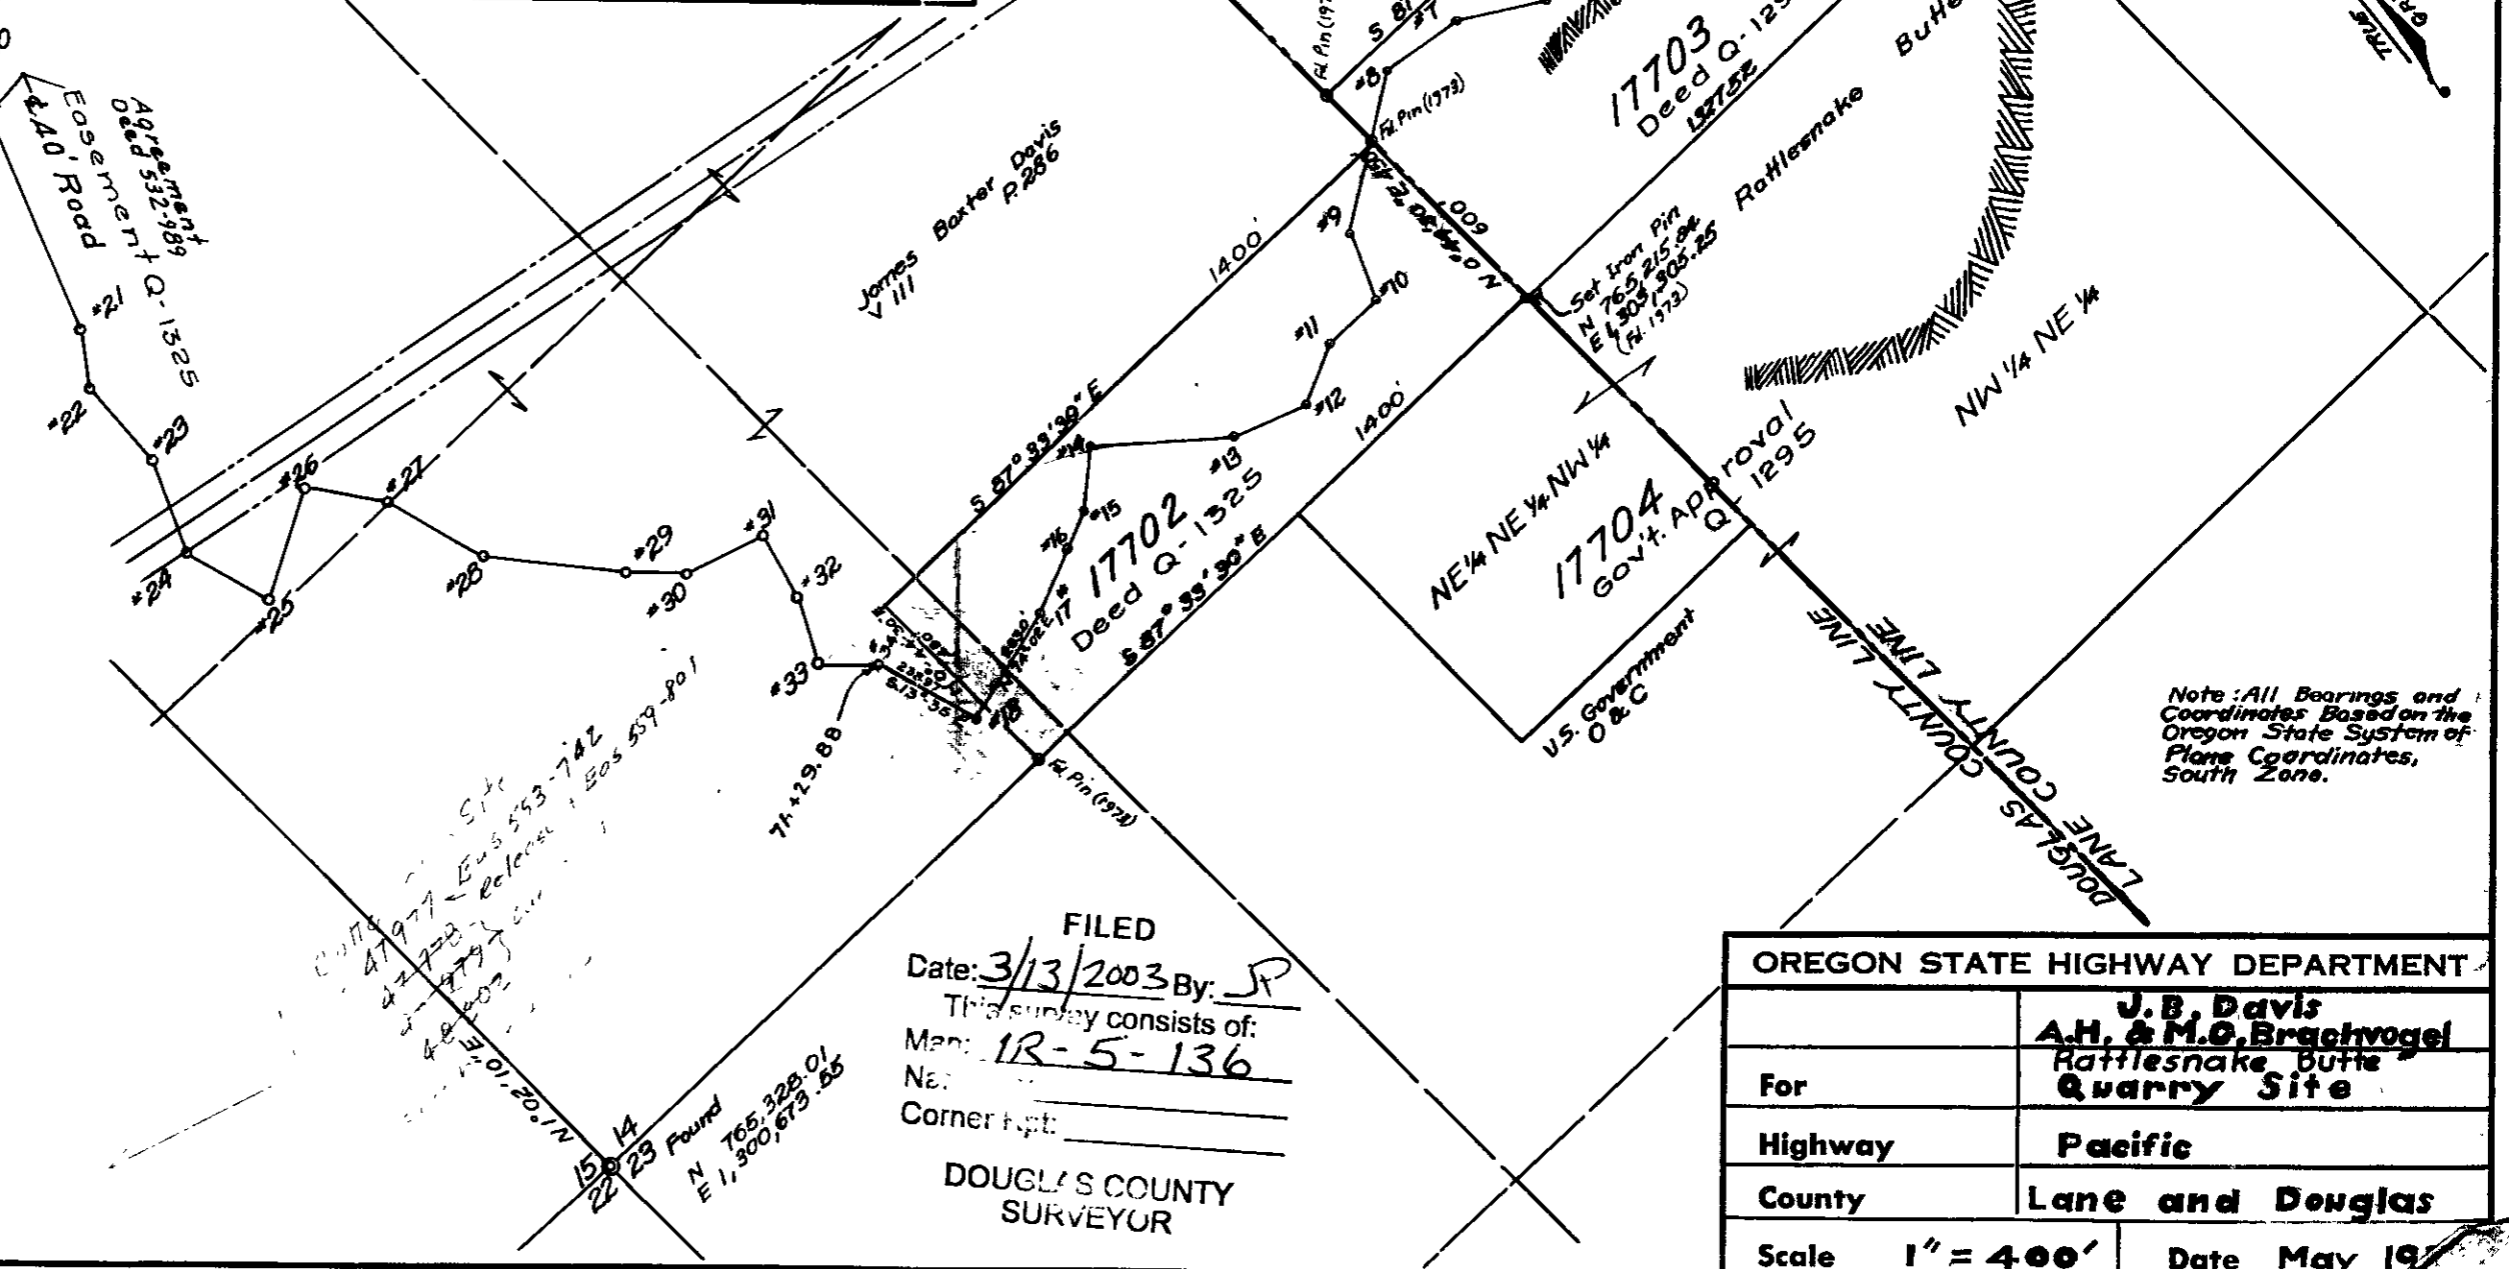

Note: All Bearings and Coordinates Based on the Oregon State System of Plane Coordinates, South Zone.

FILED
 Date: 3/13/2003 By: JP
 This survey consists of:
 Map: 1R-5-136
 No. _____
 Corner Ept: _____
 DOUGLAS COUNTY SURVEYOR

OREGON STATE HIGHWAY DEPARTMENT	
For	J. B. Davis A.H. & M.G. Brachvogel Rattlesnake Butte Quarry Site
Highway	Pacific
County	Lane and Douglas
Scale	1" = 400'
Date	May 19