

# T28S R7WWM SECTION 34

East Line T.J. McGuire D.L.C.  
S0° 28' W ~ 1517.5'

Lot 3

Lot 2

ALFRED PERRON ET. AL.

Acres = 13.93

P.O.B. 1676.0° S 1405.5 W of NE Cor Sec. 34

N 69° 35' 30" W ~ 585.4'

N 0° 52' 30" W - 506.3'

N 40° 12' W ~ 172.1'



N 50° 08' 30" E ~ 168.4'

N 43° 58' 30" E ~ 771.0'

To Olalla

County Road

1.45 MILE TO MP 57.9 COOS BAY-ROSEBURG HWY.

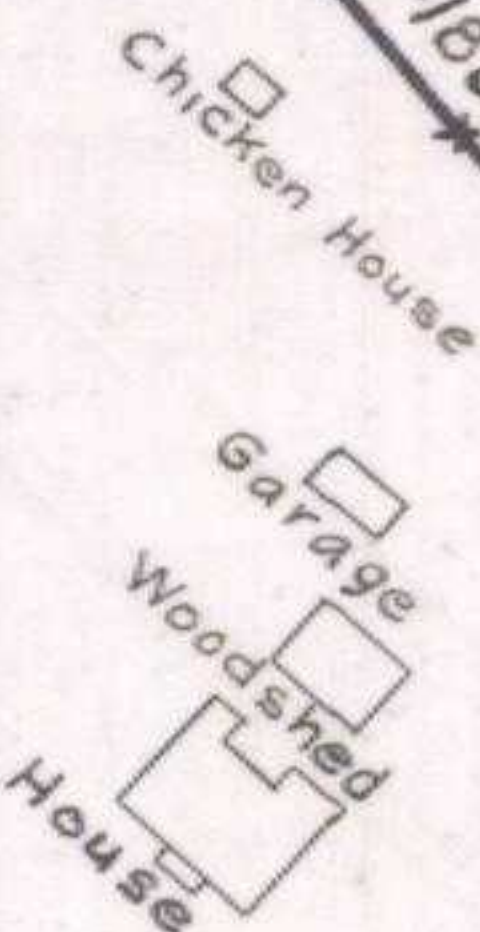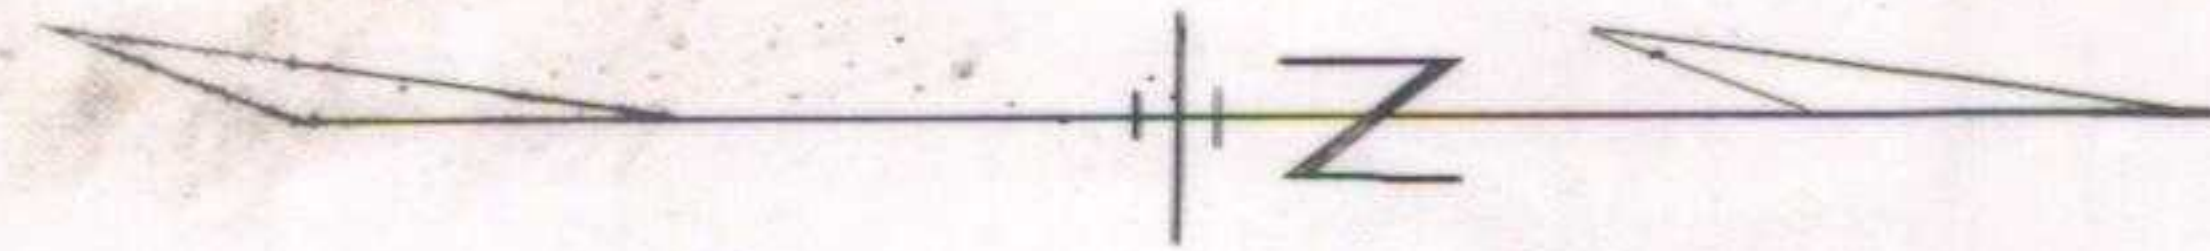

OREGON STATE HIGHWAY DEPARTMENT	
Acquire From	ALFRED PERRON ET. AL.
For	QUARRY SITE
Highway	COOS BAY-ROSEBURG
County	DOUGLAS
Scale 1"=100'-0"	Date 3/13/51