


T. 32 S. R. 1 W.

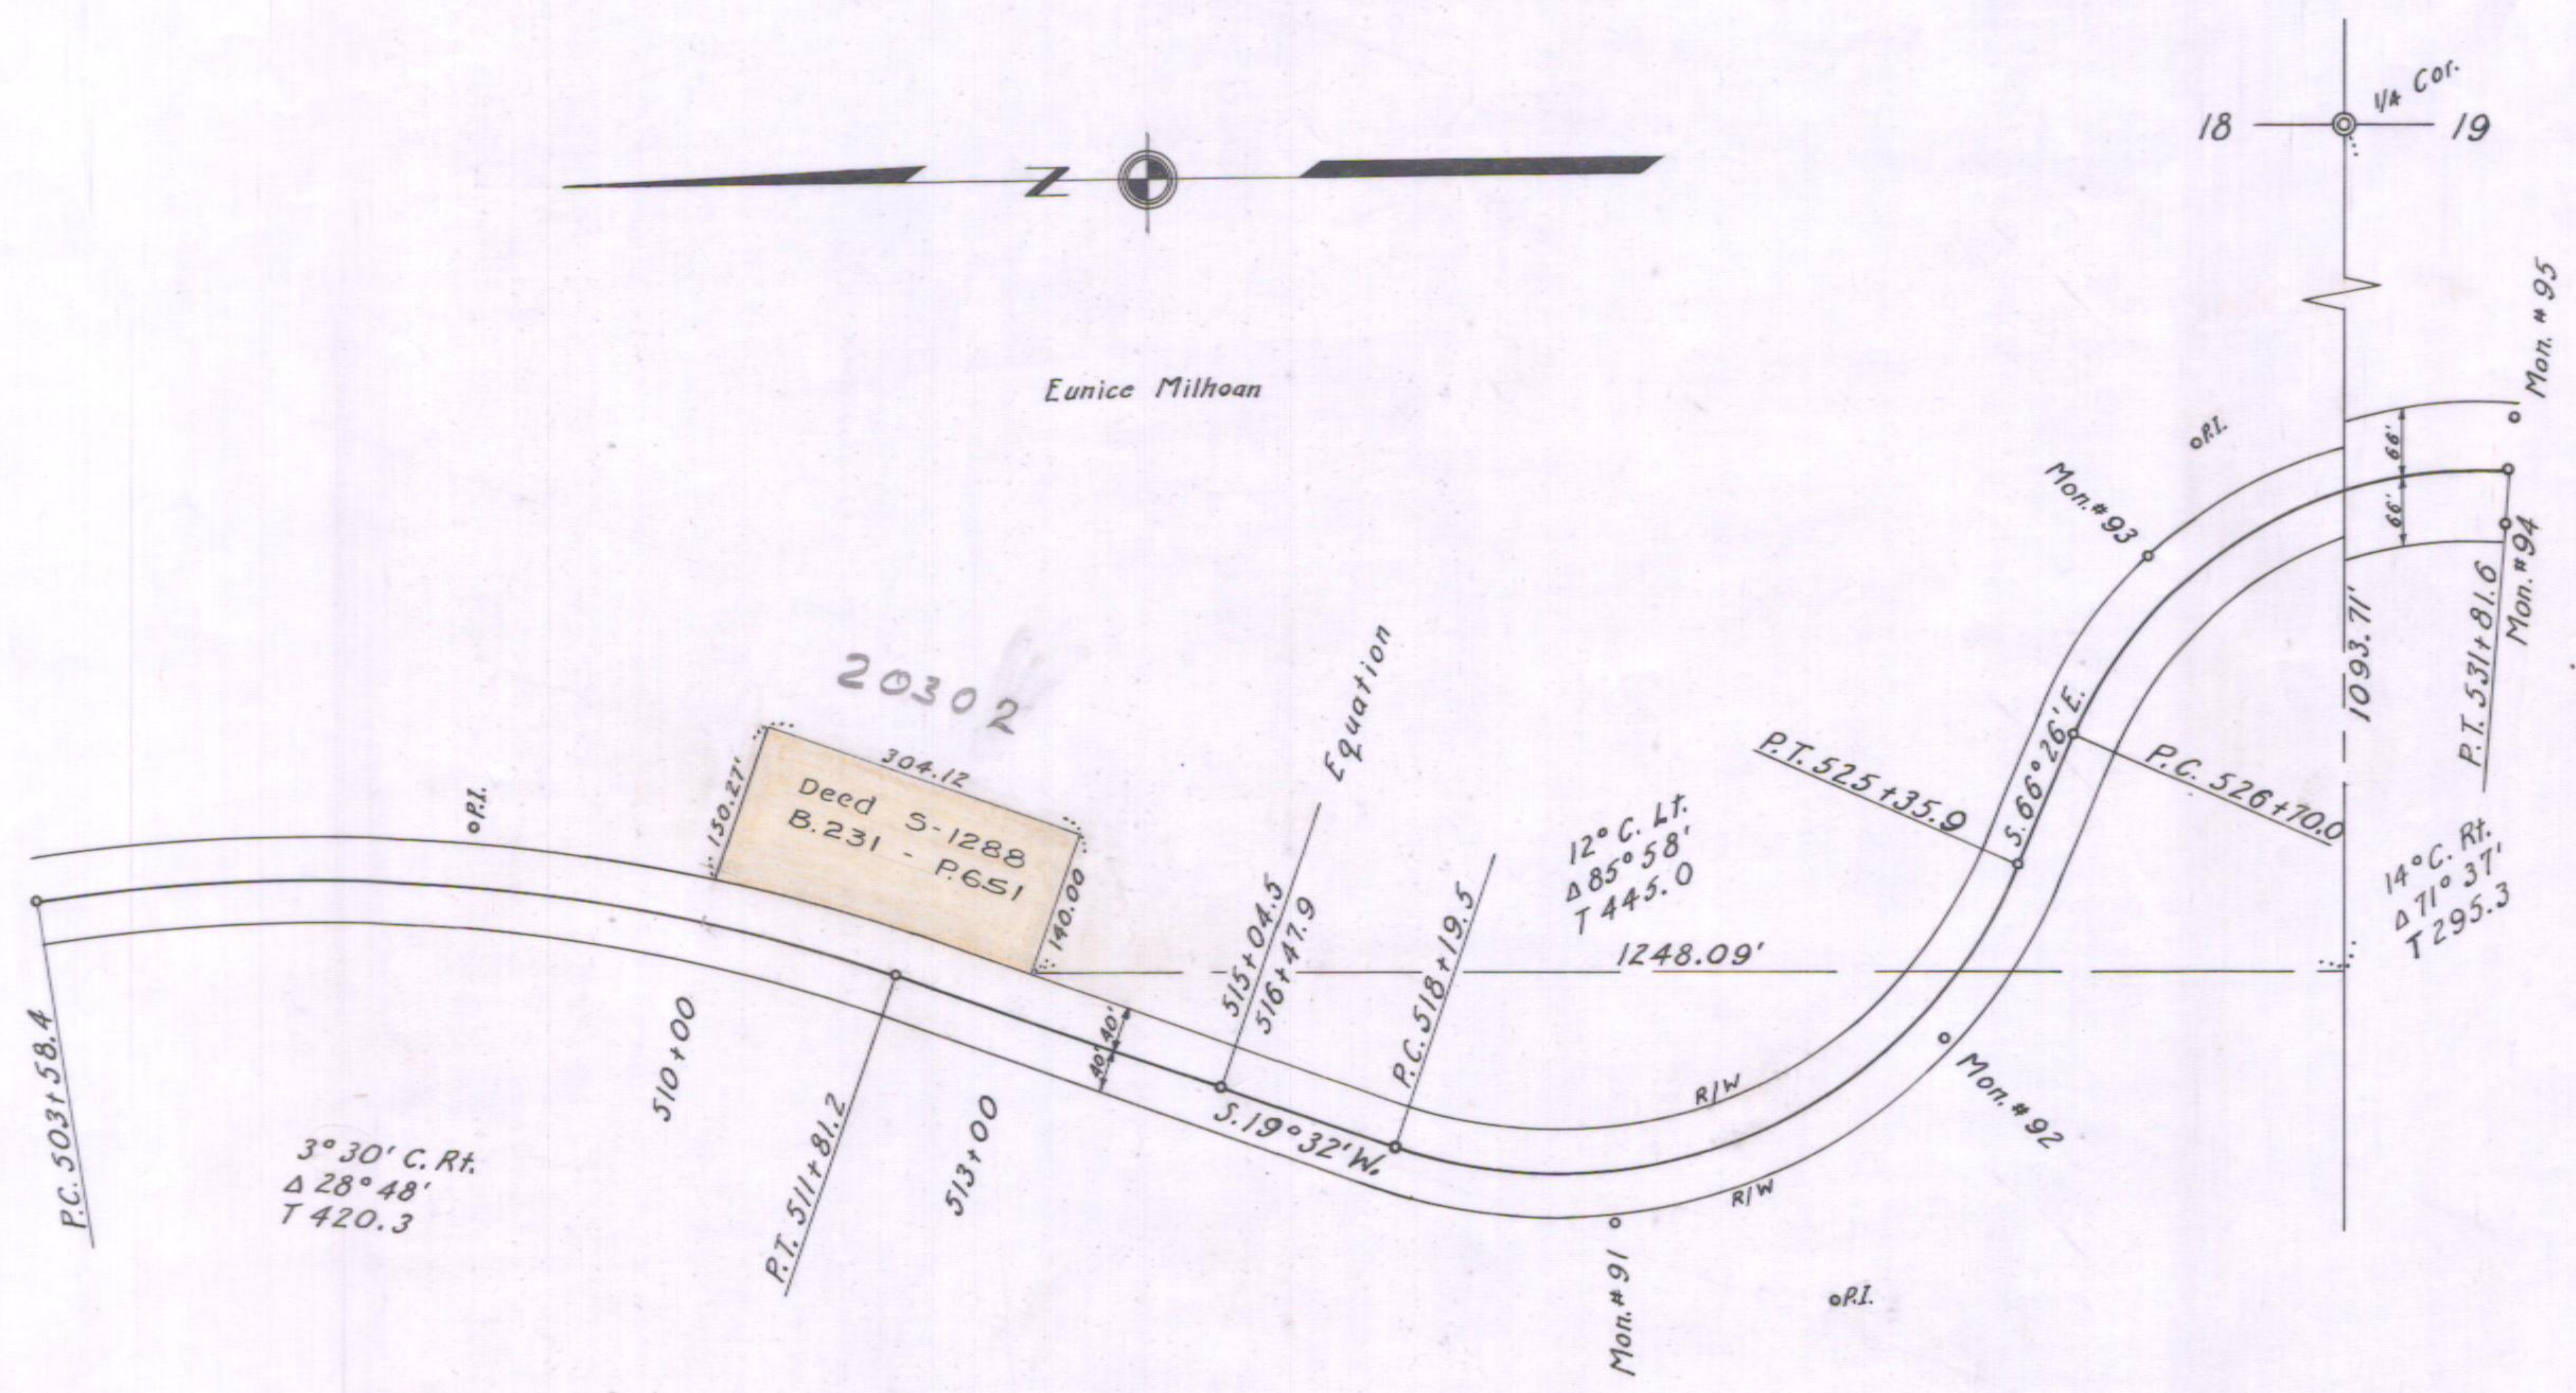

OREGON STATE HIGHWAY DEPARTMENT	
Acquired From	Eunice Milhoan
For	Stock Pile Site
Highway	Tiller - Trail
County	Douglas
Scale 1" = 200'	Date April 1953