


T. 31 S. R. 2 W.

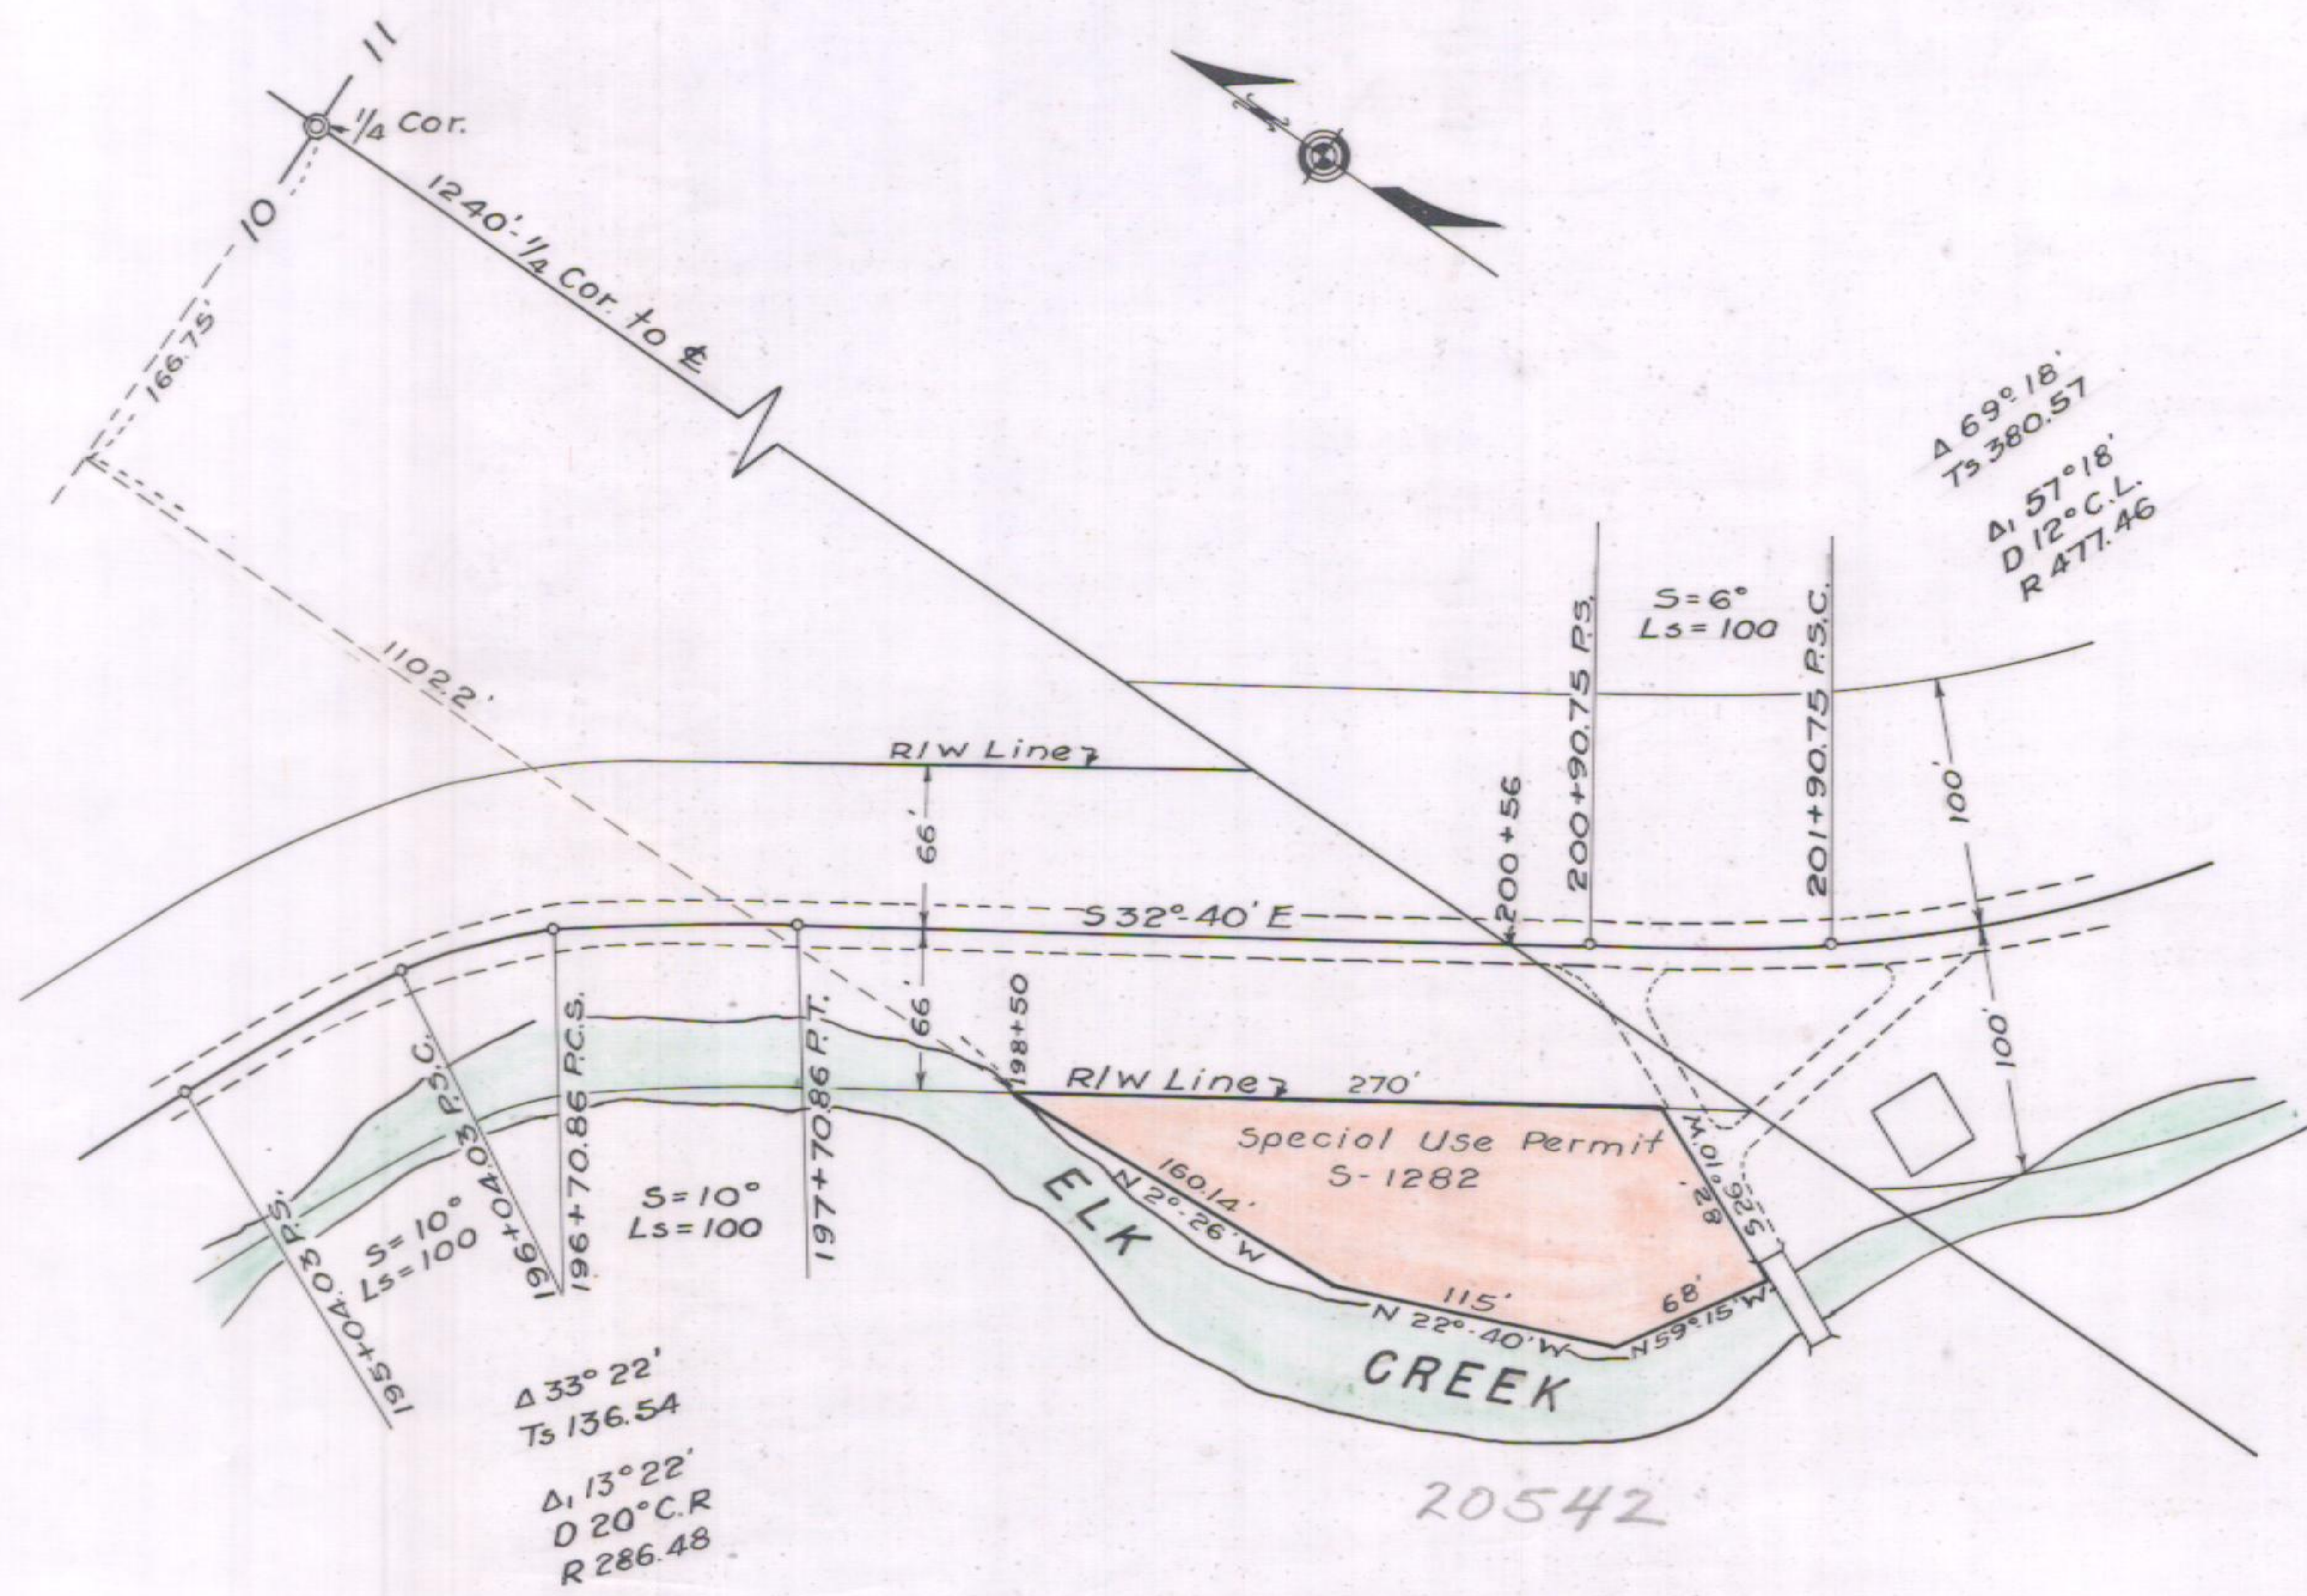

OREGON STATE HIGHWAY DEPARTMENT	
To be acquired from	U.S. Forest Service
For	Stock Pile Site
Highway	Tiller-Trail
County	Douglas
Scale 1" = 100'	Date May 1953