



T.20 S. R.12 W. W.M.

U.S. DEPARTMENT OF AGRICULTURE
BUREAU OF PUBLIC ROADS DIST. NO. 1
ROOSEVELT COAST HIGHWAY
NATIONAL FOREST ROAD
STATE OREGON WIDTH 18'

PROJECT No. 5-G
SHEET No. 10
Total Sheets: 12

THE ALIGNMENT AND GRADE AS HEREON SHOWN ARE SUBJECT TO ADJUSTMENT

PLAN	SURVEYED	DATE
NOTE BOOK	PLOTTED	BY
NO.	ALIGNED	BY
	CHECKED	BY
	BY	DATE

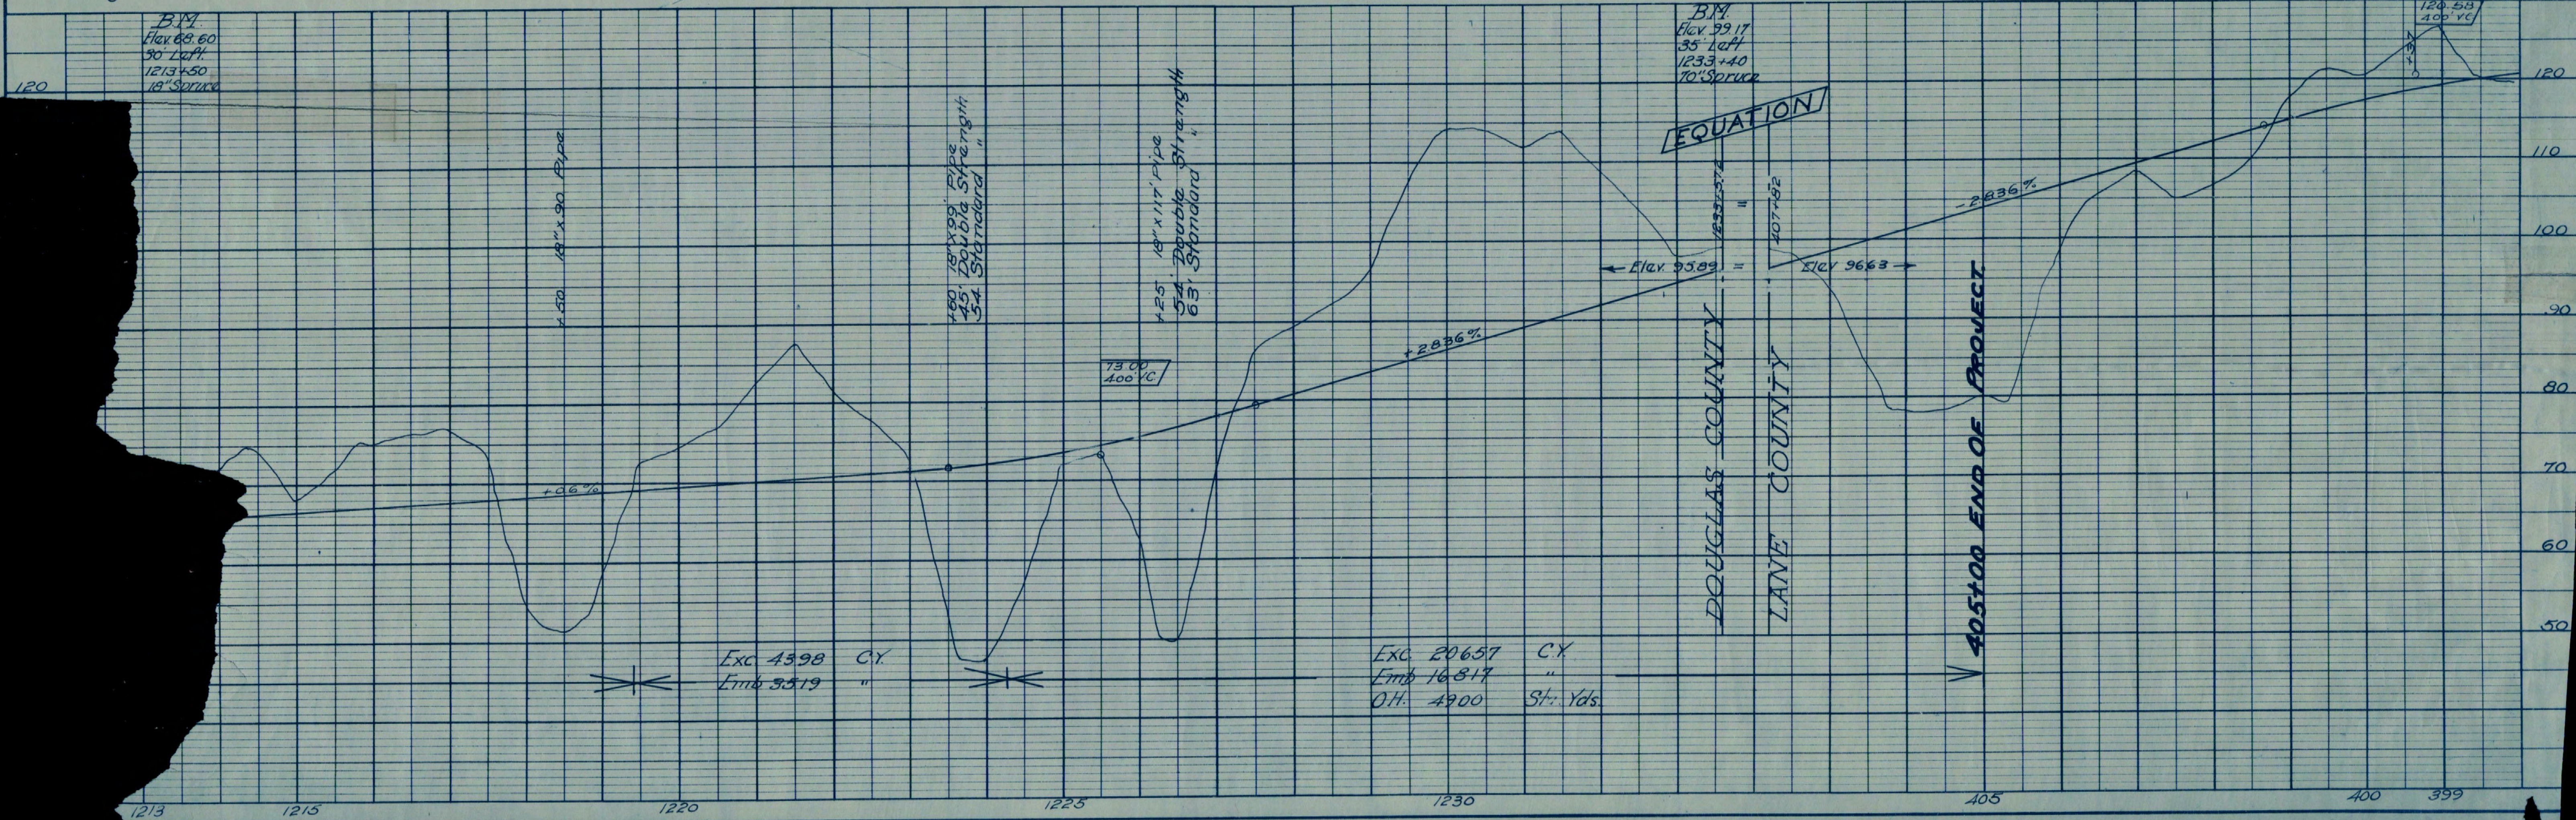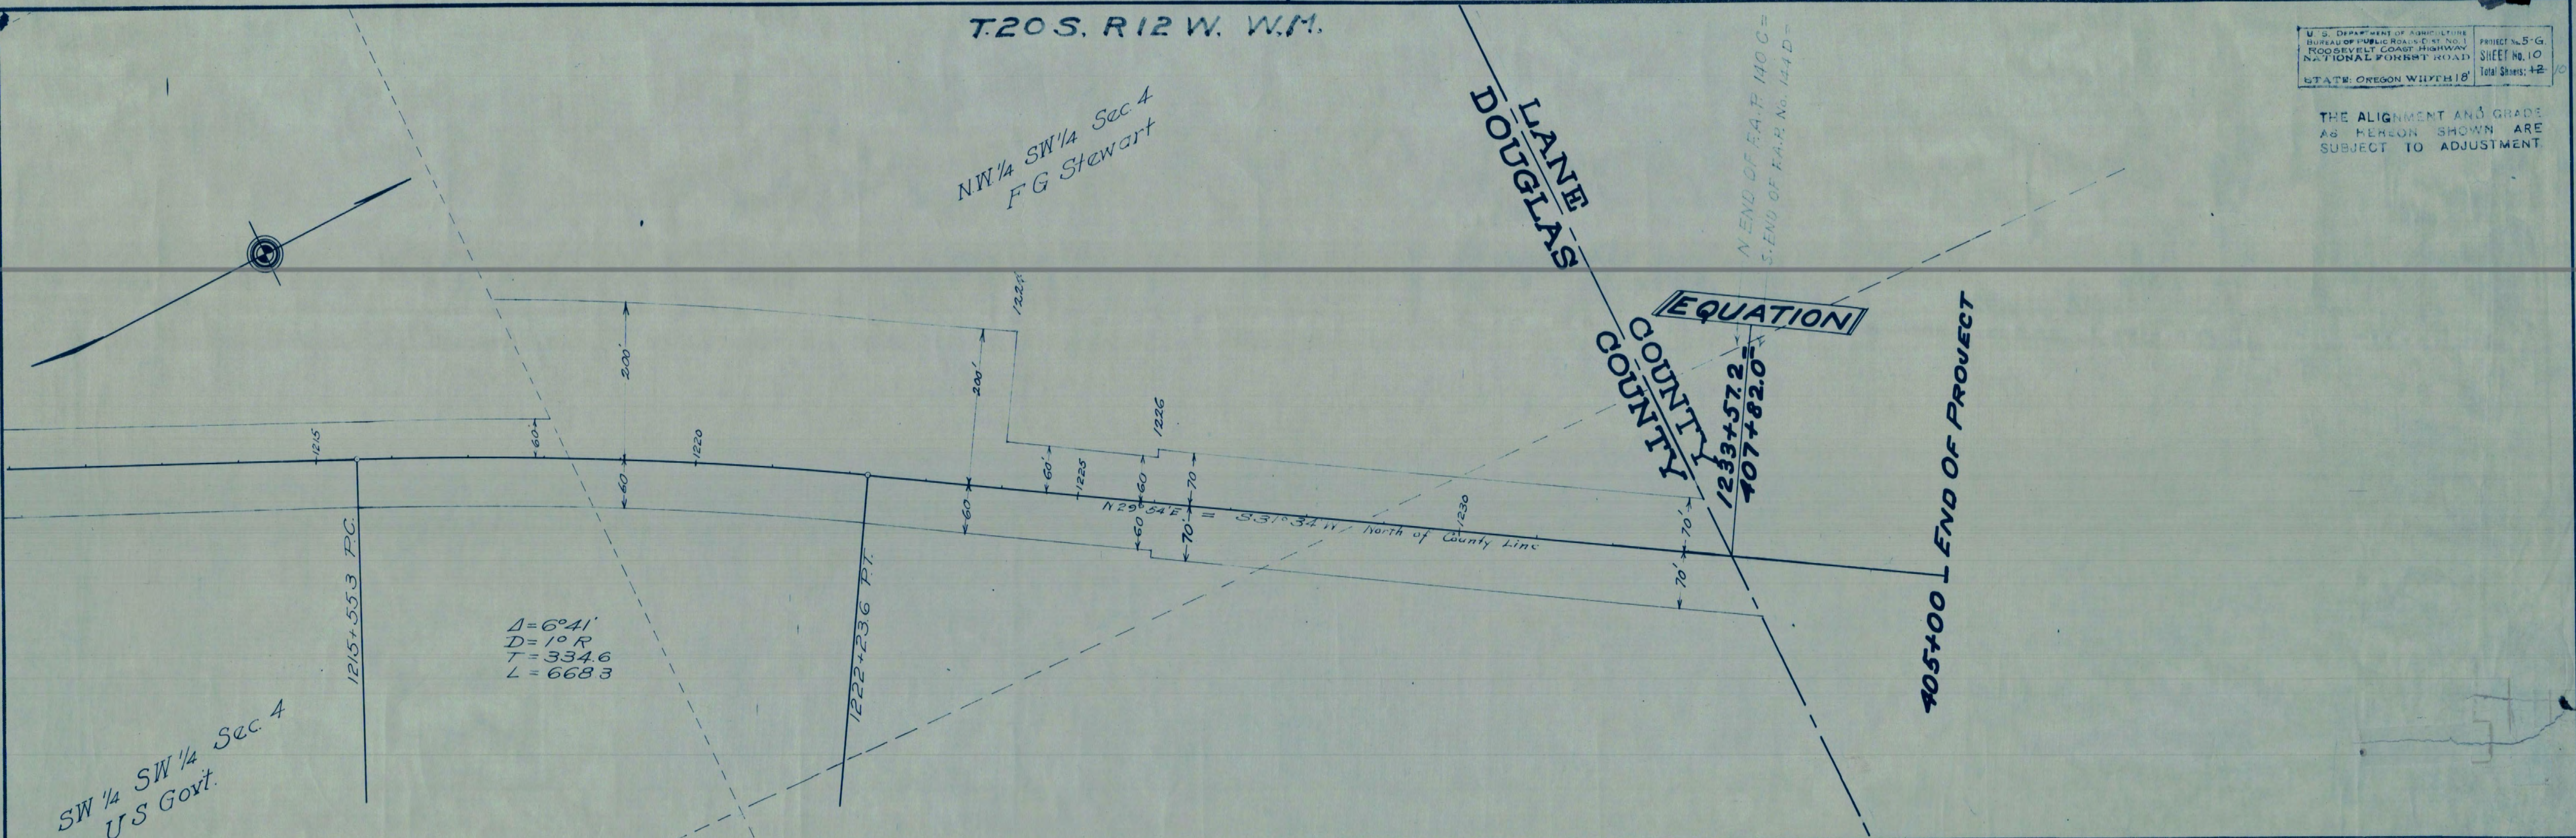

2 ON STUOR
 ОРОСОИ СОАИТЭ
 00-000 ATZ - 985-1000 ATZ

