


2 DILLARD BR - MYRTLE GROVE SEC  
LOC LINE  
I=100  
LOC TIME  
DILLARD SEC HWY  
DILLARD SEC HWY  
LOC LINE  
I=100  
10C-44-21

OREGON STATE HIGHWAY DEPARTMENT  
Located Line  
**S. DILLARD BR.-MYRTLE GROVE SECTION**  
DILLARD SECONDARY HIGHWAY  
DOUGLAS COUNTY  
Scale 1 inch = 100 feet  
Traced by JWC June, 1965  
TRUE BEARINGS  
DRG NO 10C-44-21

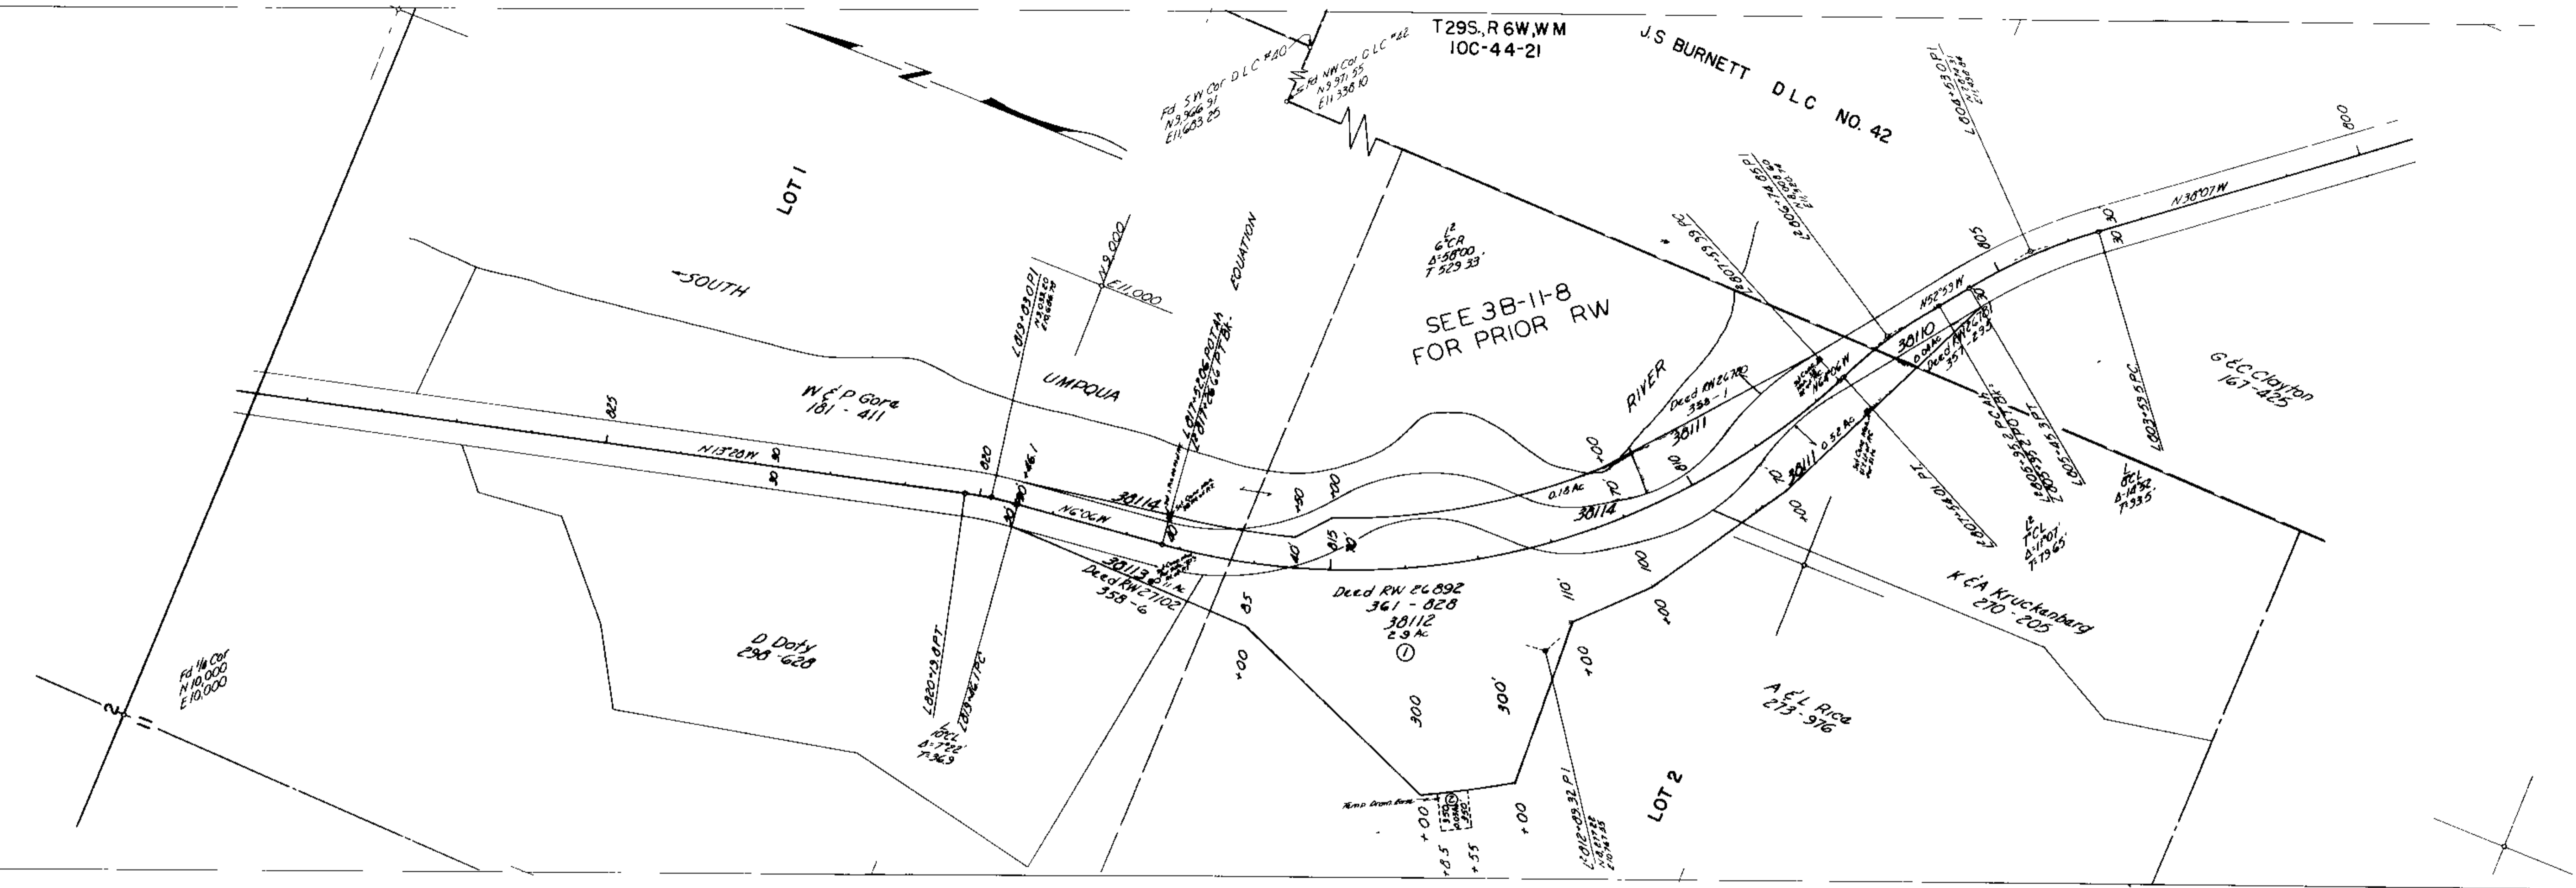

2 DILLARD BR - MYRTLE GROVE SEC  
DILLARD SEC HWY  
LOC LINE  
I=100  
10C-44-21