




FILED 1/11/73

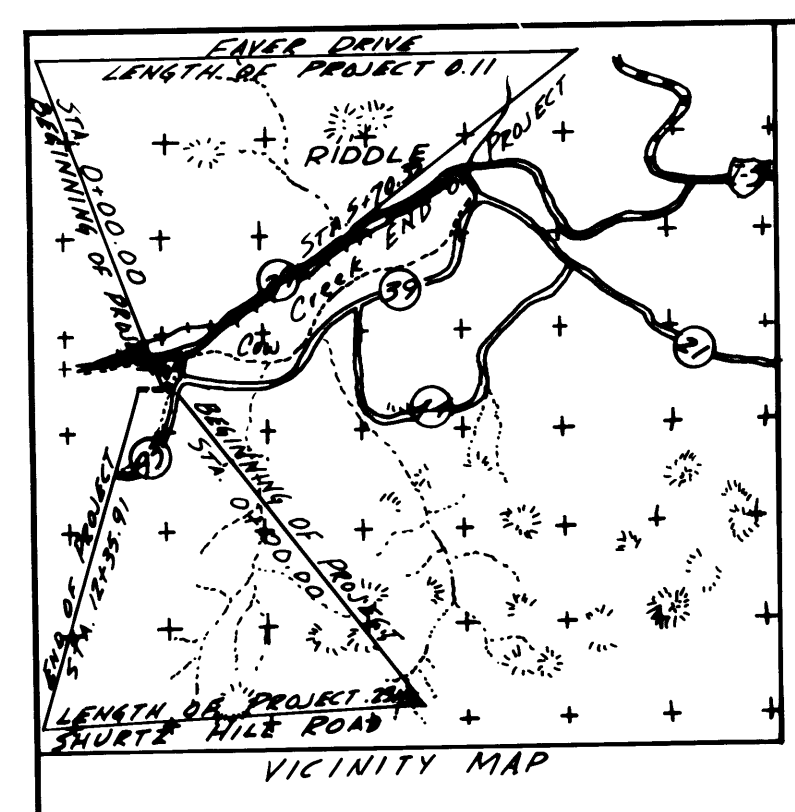


DATE	
BY	
NO.	
PLAN	
NOTE BOOK	
NO.	

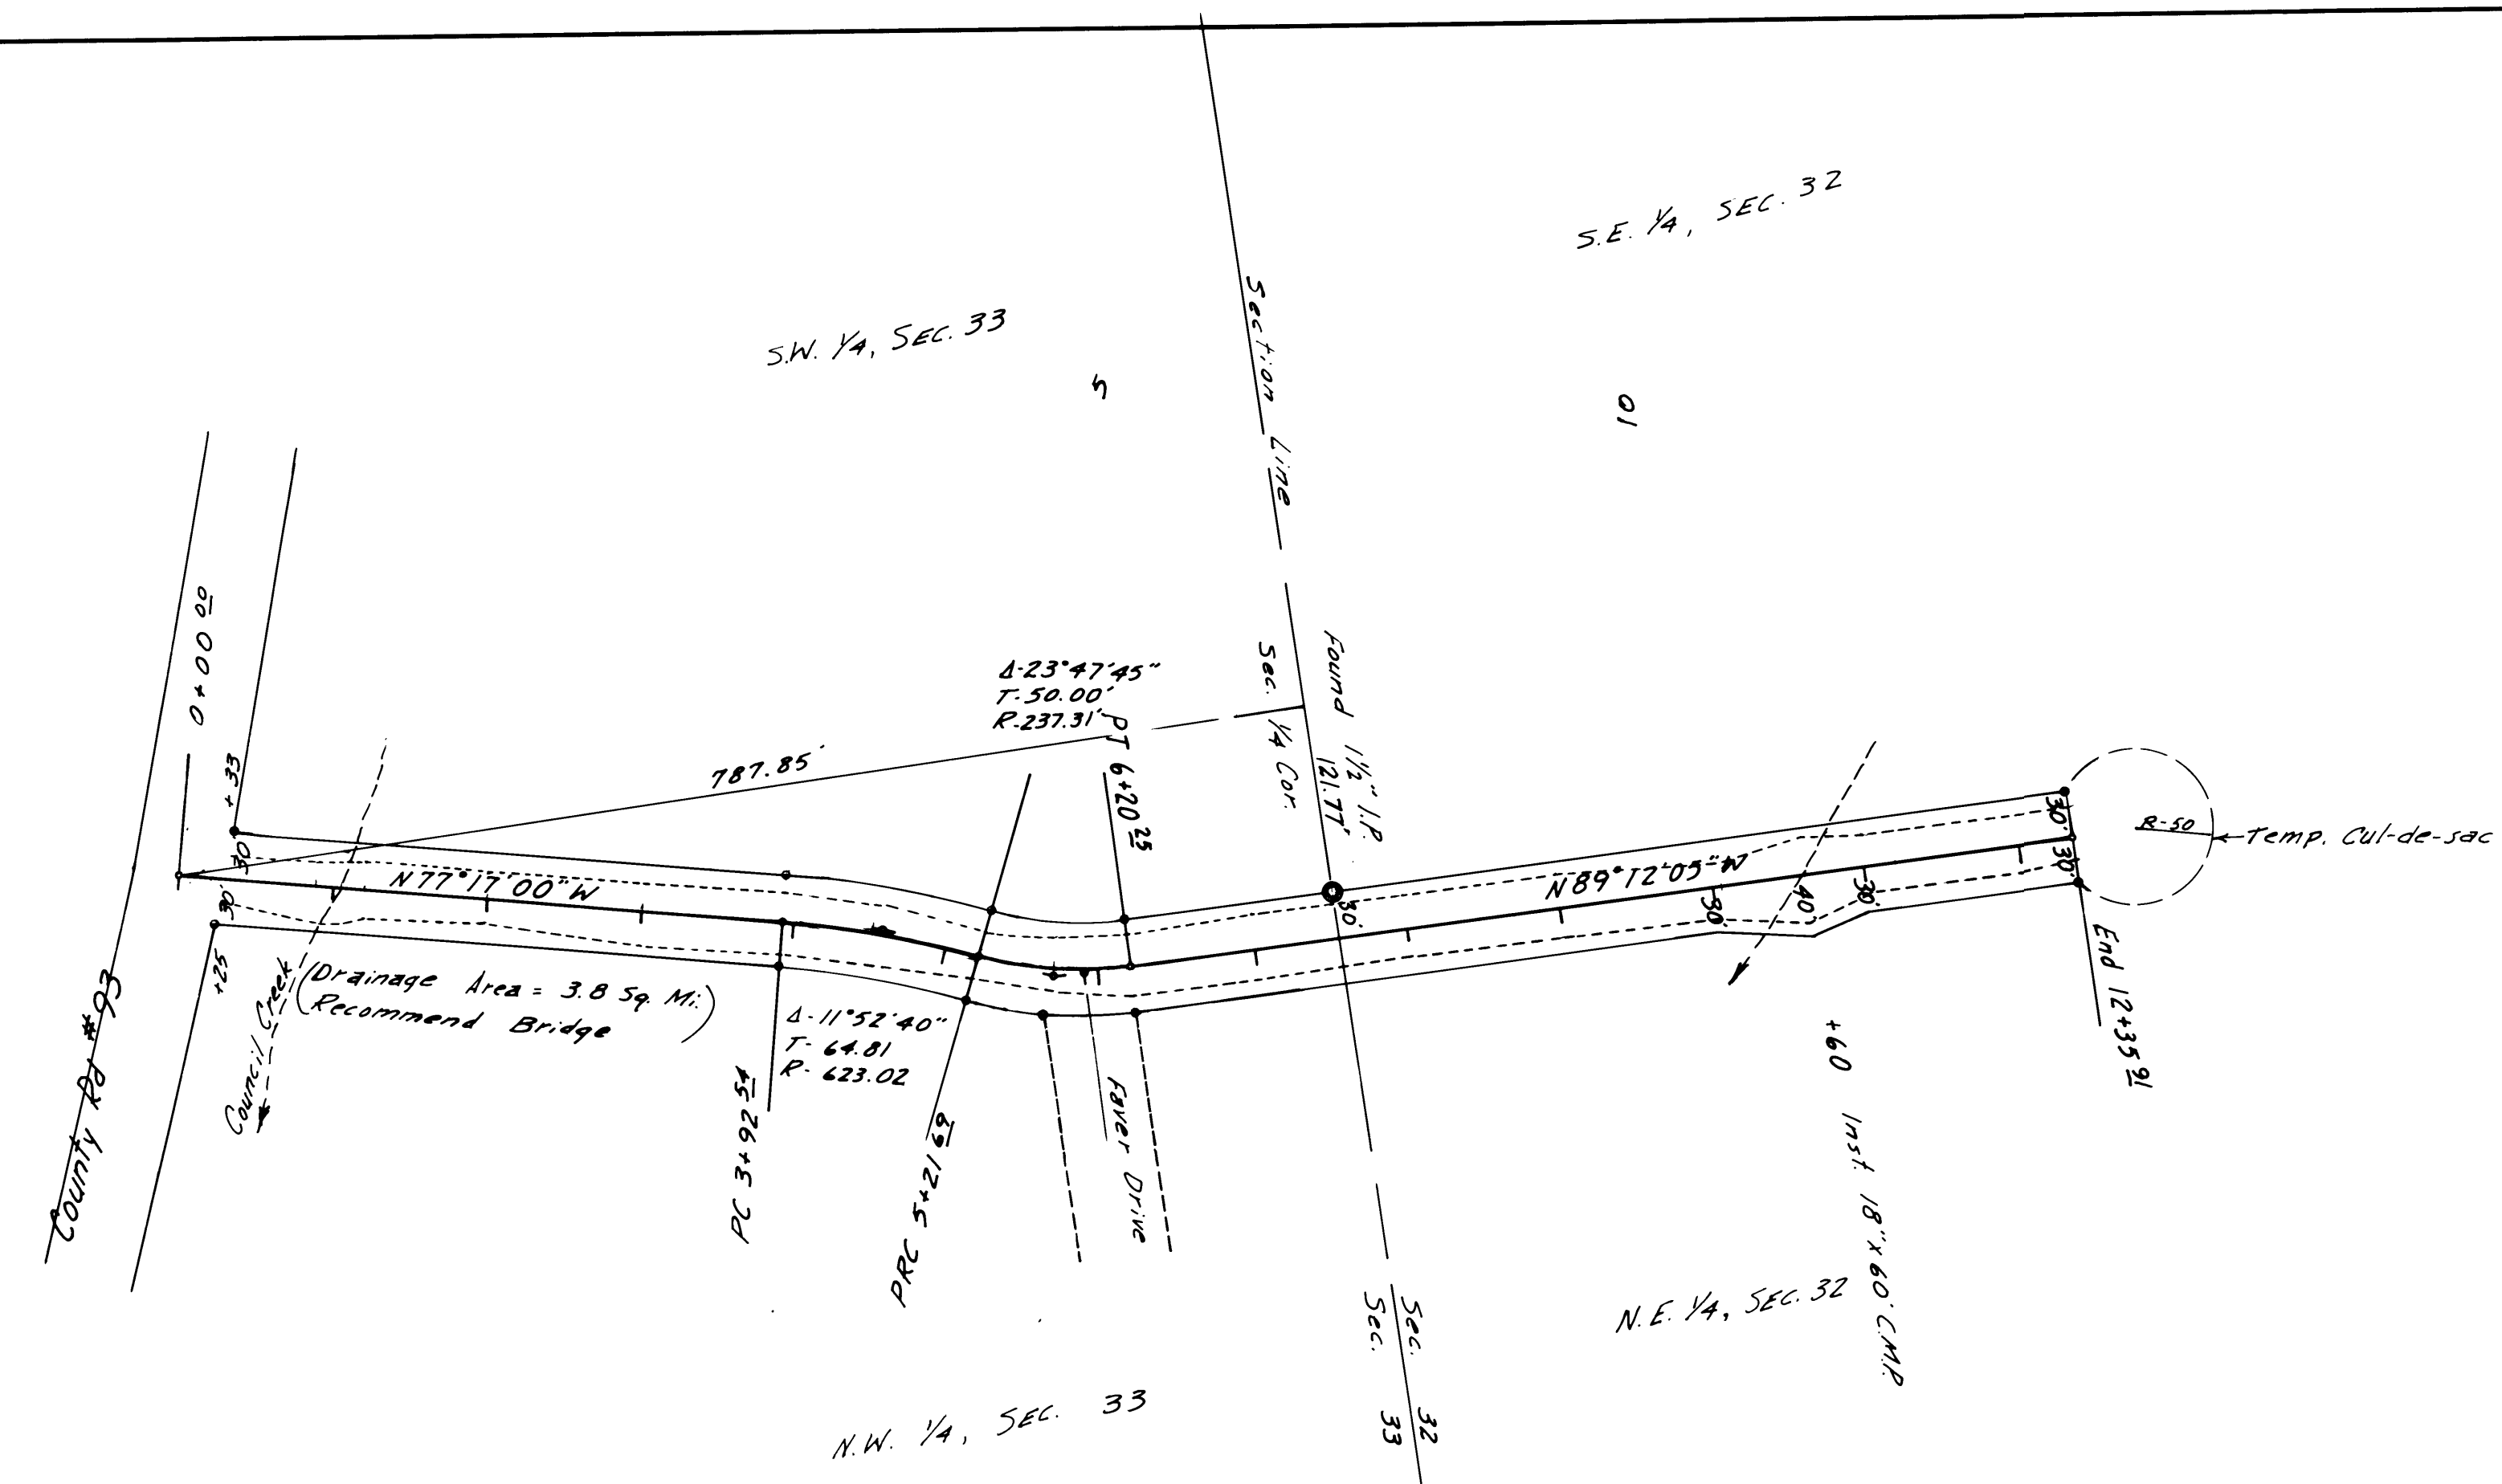

TYPICAL SECTION

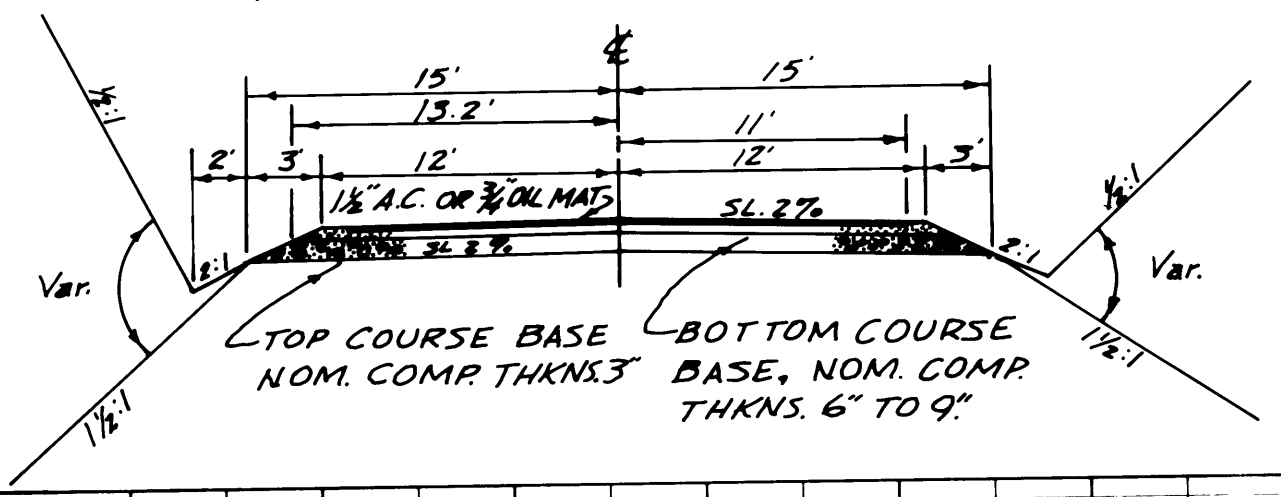

DATE	
BY	
NO.	
PROFILE	
NOTE BOOK	
NO.	

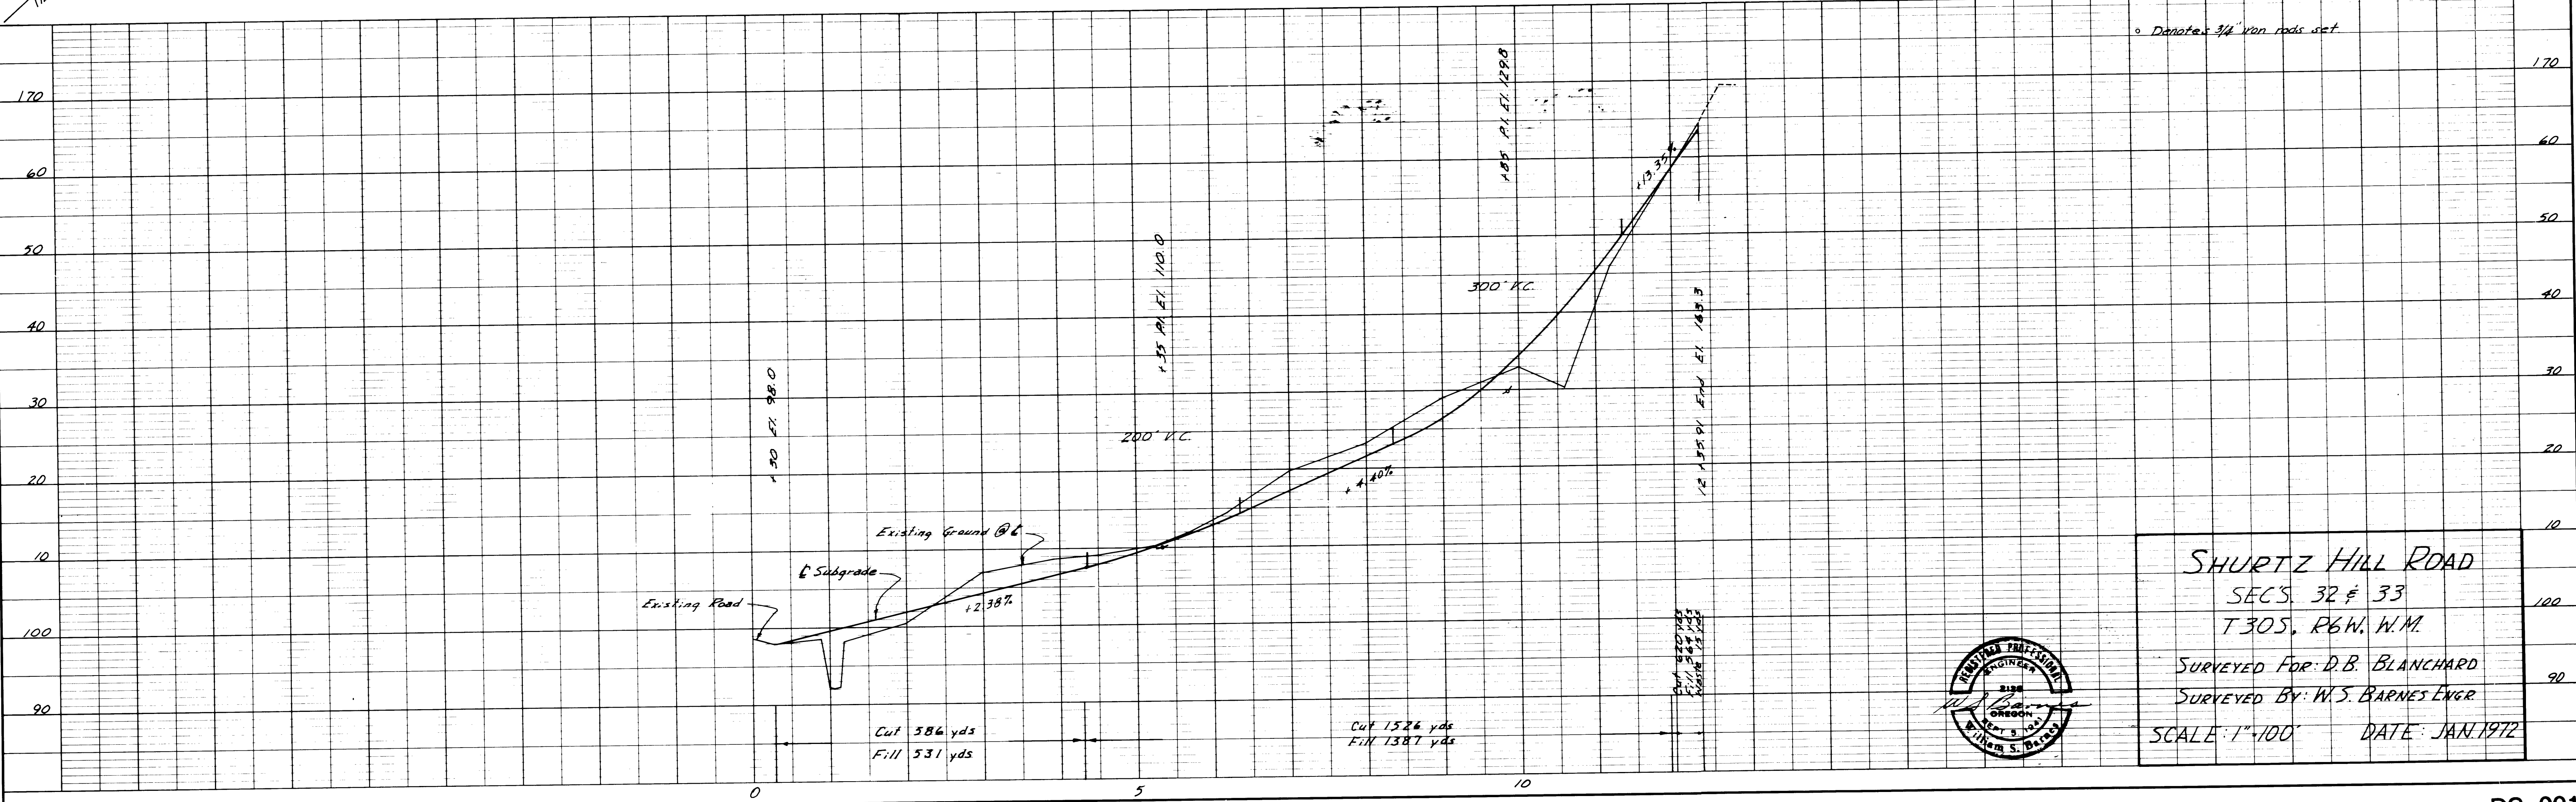

SHURTZ HILL ROAD  
SECS. 32 & 33  
T30S, R6W, W.M.  
SURVEYED FOR: D.B. BLANCHARD  
SURVEYED BY: W.S. BARNES ENGR.  
SCALE: 1"=100' DATE: JAN. 1972

