




FILED 1/11/73

DATE	
BY	
SURVEYED	
PLOTTED	
NOTED	
REVISIONS	
BY	
DATE	
NO.	

DATE	
BY	
SURVEYED	
PLOTTED	
NOTED	
REVISIONS	
BY	
DATE	
NO.	

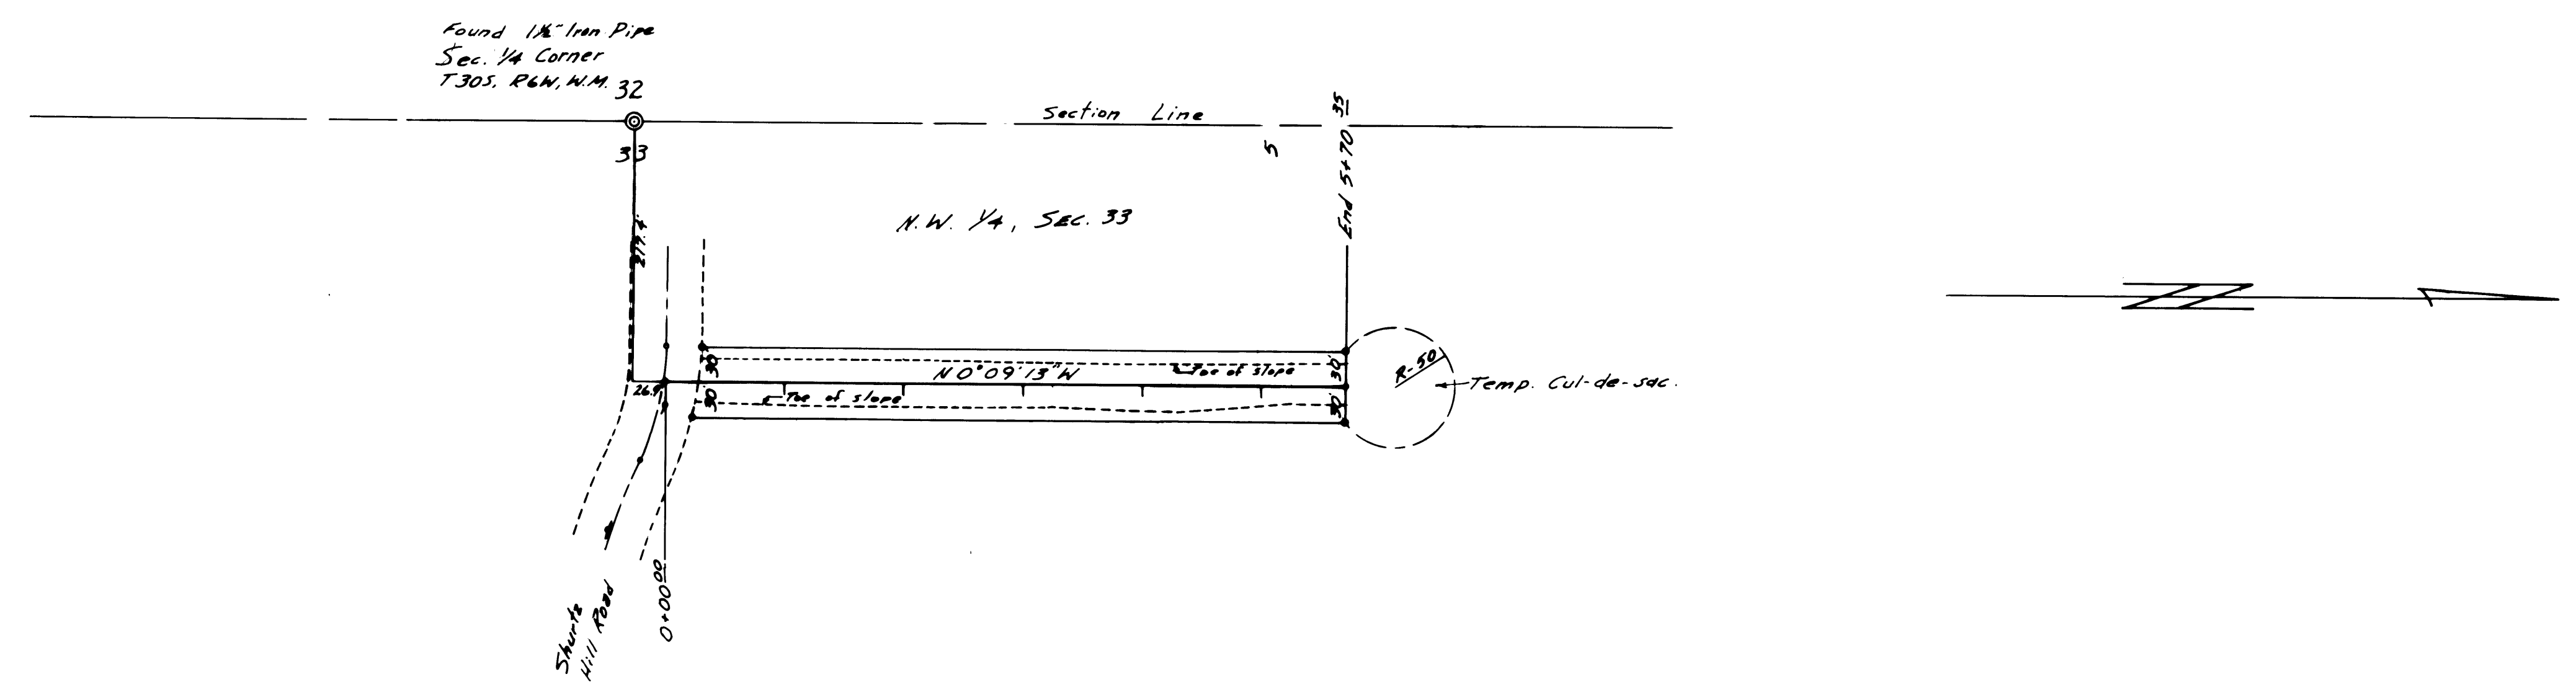

See Shurte Hill Rd. Plan for Typical Section and Vicinity Map

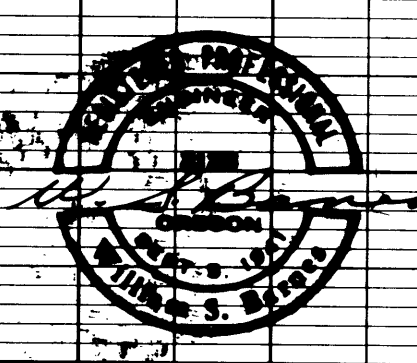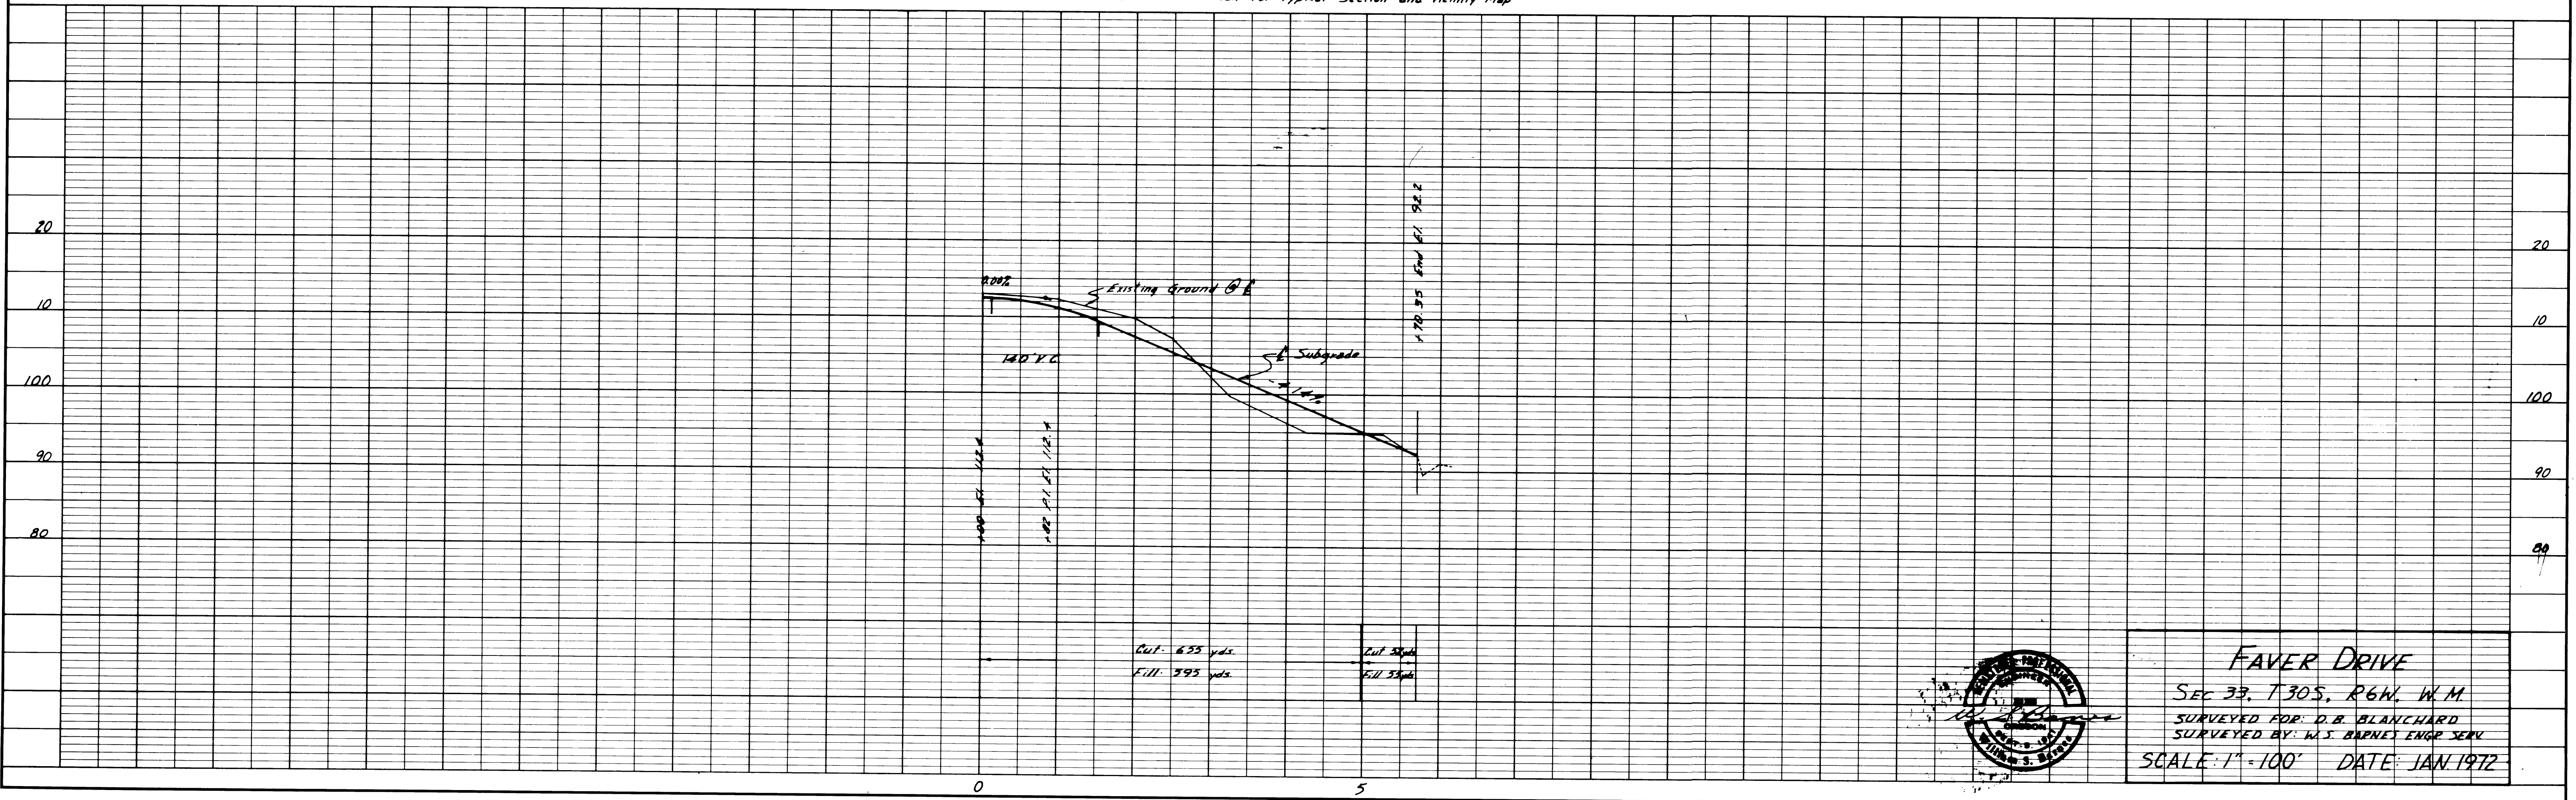

FAVER DRIVE
 SEC. 33, T. 30S., R. 6W., W.M.
 SURVEYED FOR: D.B. BLANCHARD
 SURVEYED BY: W.S. BARNES ENGR. SERV.
 SCALE: 1" = 100' DATE: JAN 1972