

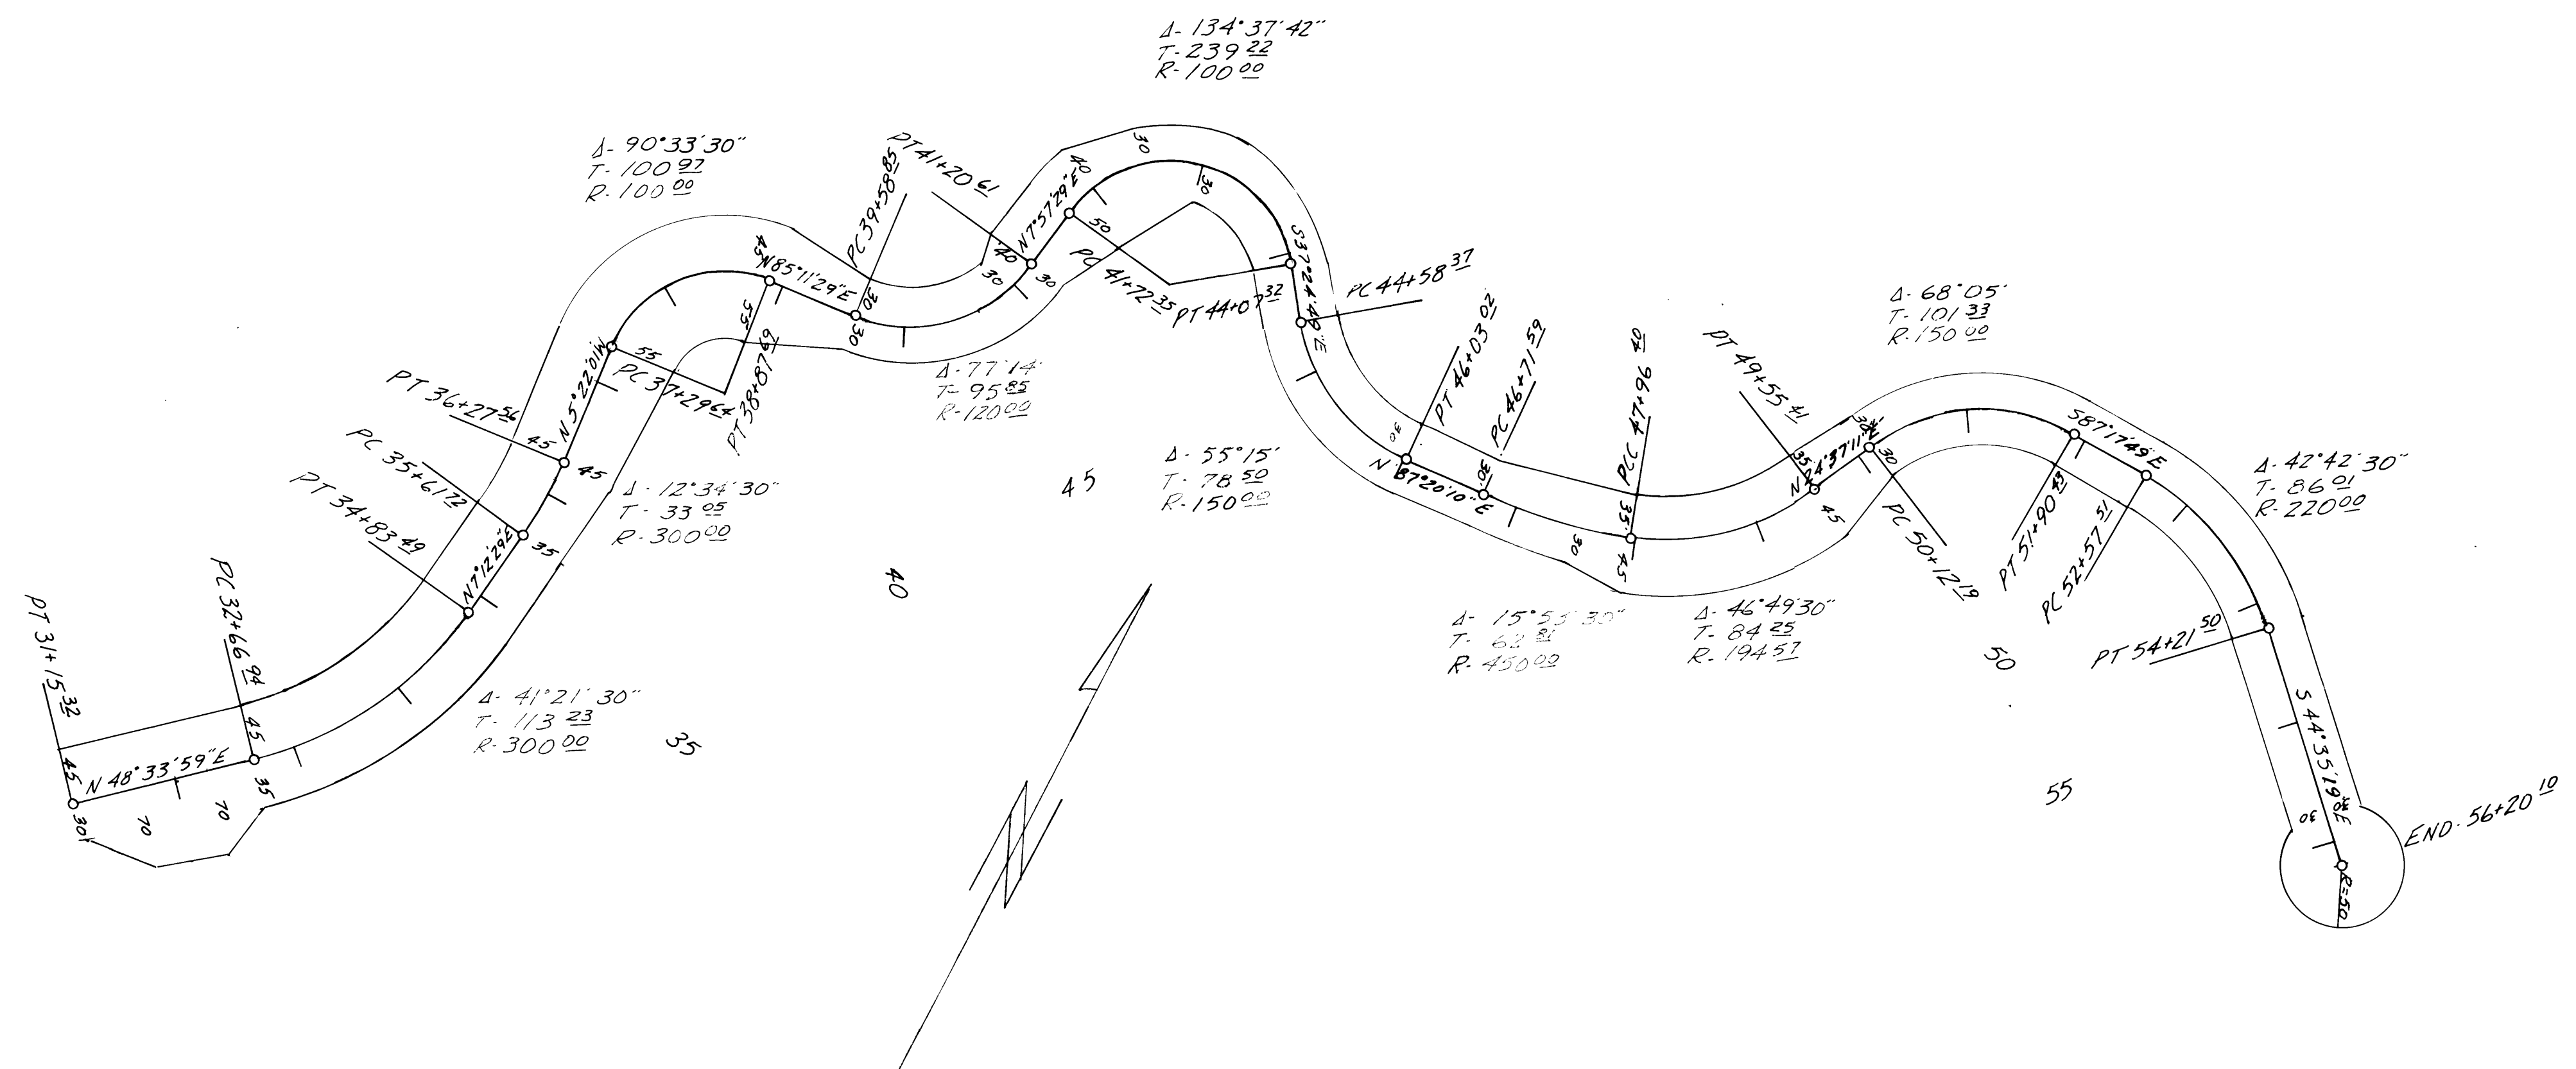


FILED 1/11/73

PLAN
 SURVEYED BY
 PLOTTED BY
 CHECKED BY
 NOTE BOOK No. BY WAY CHECKED No.

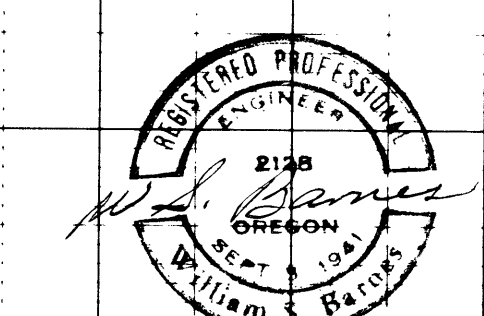

PROFILE
 SURVEYED BY
 PLOTTED BY
 CHECKED BY
 NOTE BOOK No. BY WAY CHECKED No.

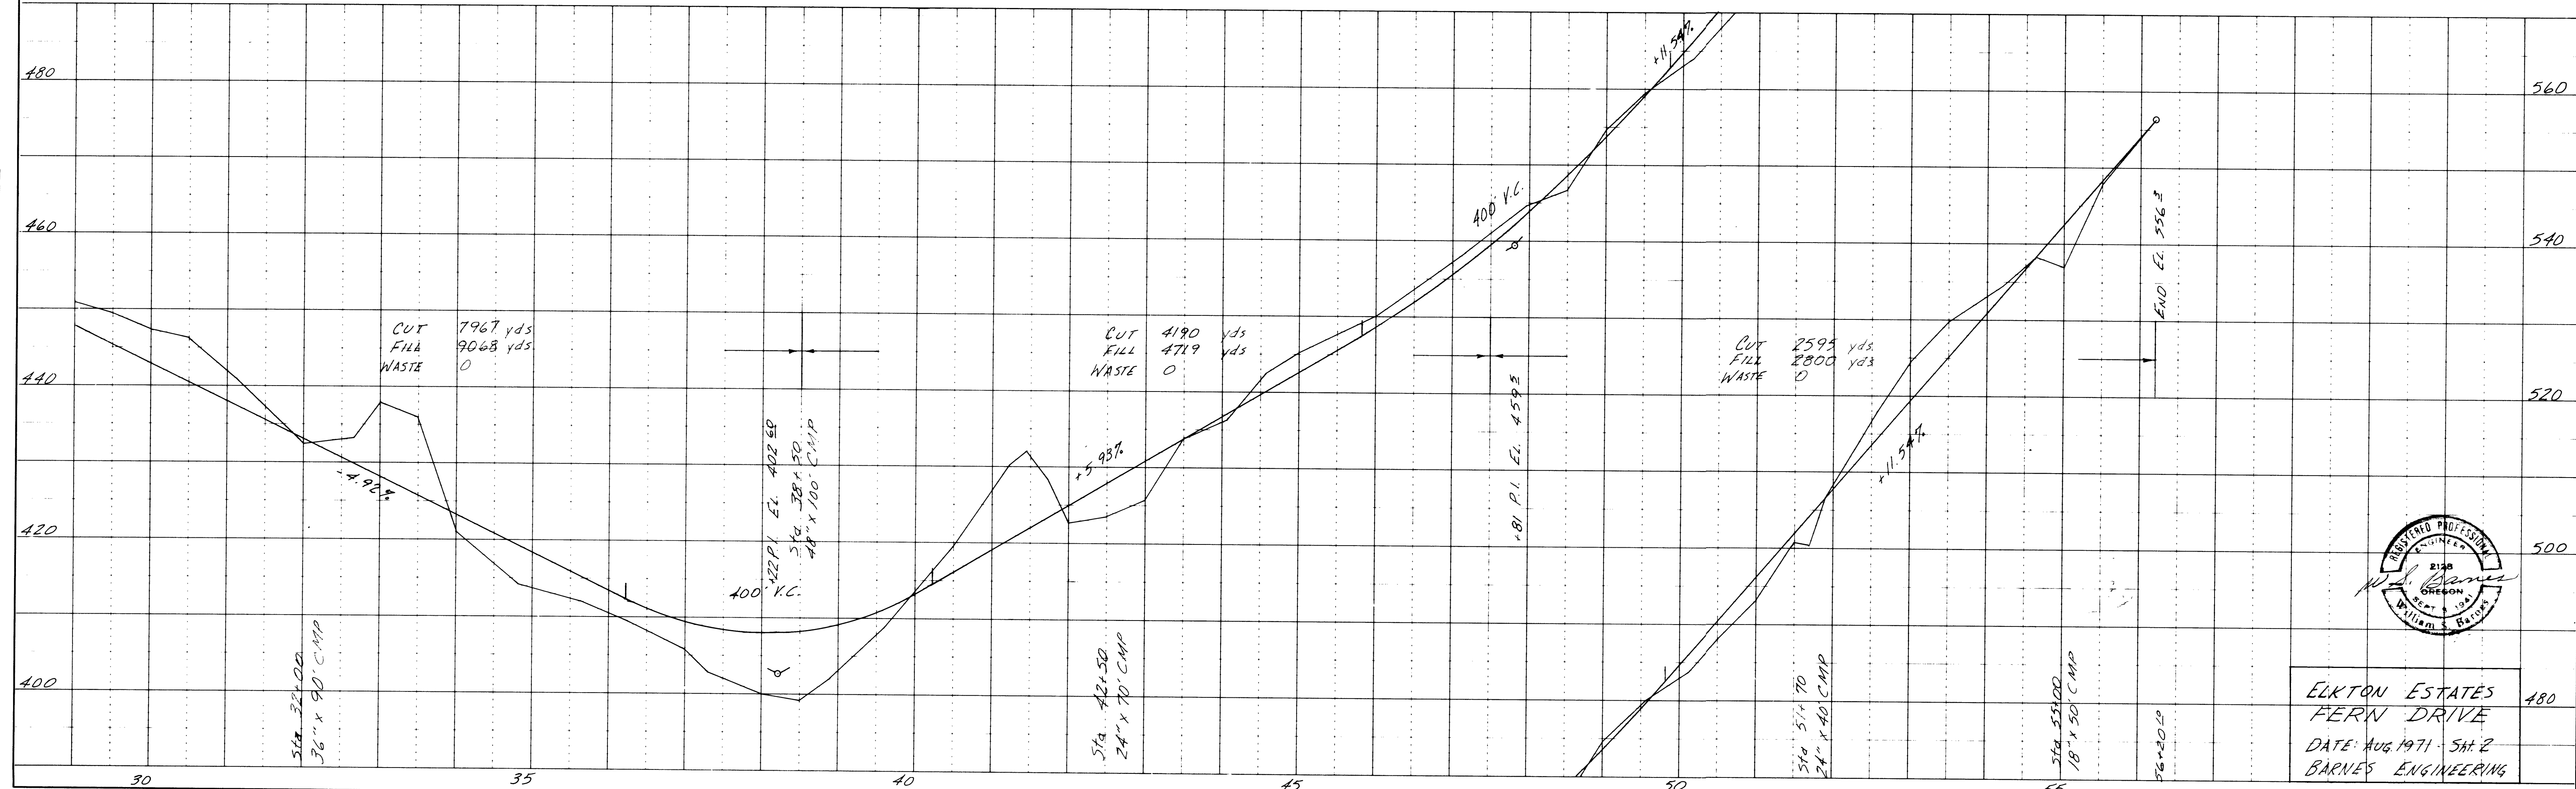

ELKTON ESTATES
 FERN DRIVE
 DATE: Aug 1971 - Sat 2
 BARNES ENGINEERING