

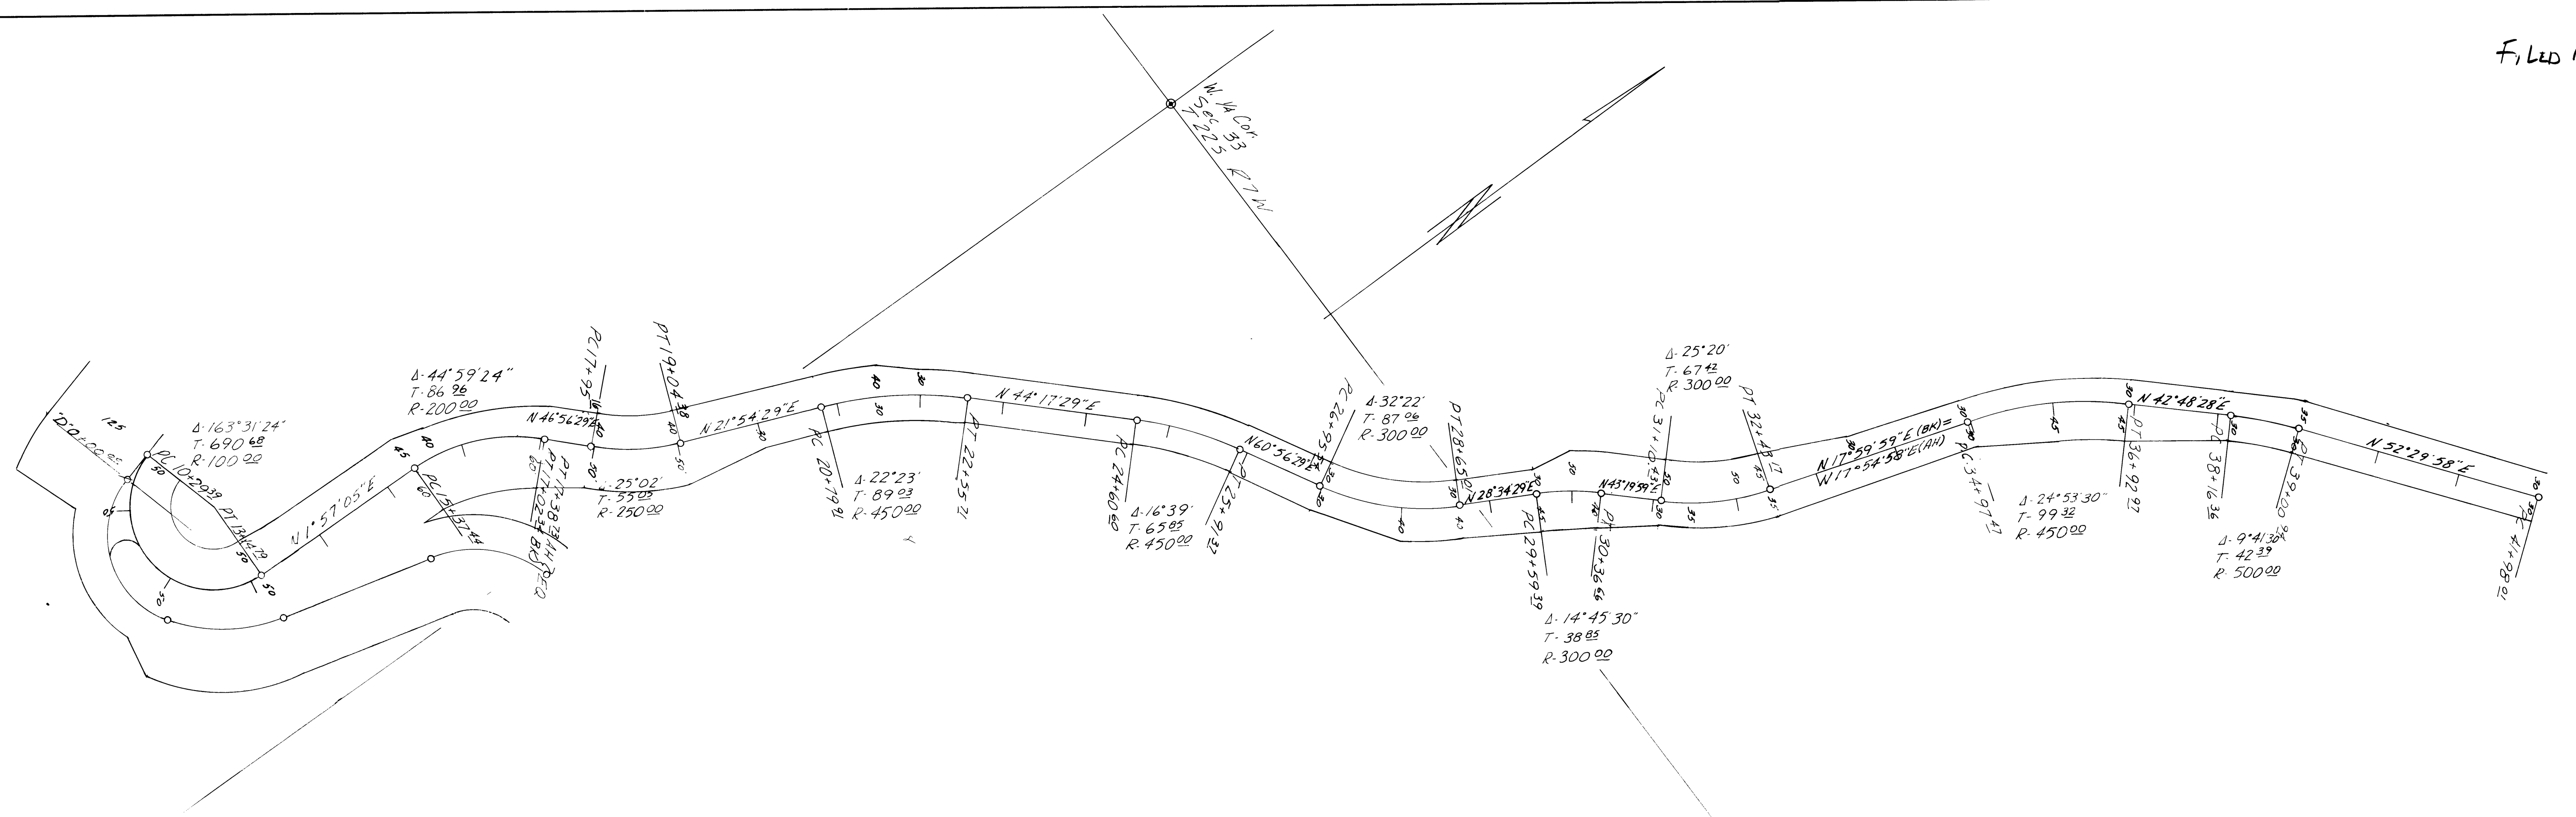


DATE: _____ BY: _____
 SURVEYED: _____
 PLAN NOTE BOOK: _____
 ALIGNED CHECKED BY: _____
 NO. _____

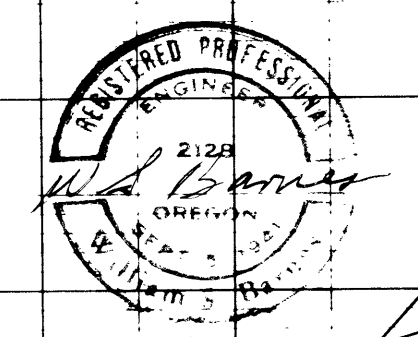

DATE: _____ BY: _____
 SURVEYED: _____
 PROFILE NOTE BOOK: _____
 ALIGNED CHECKED BY: _____
 NO. _____

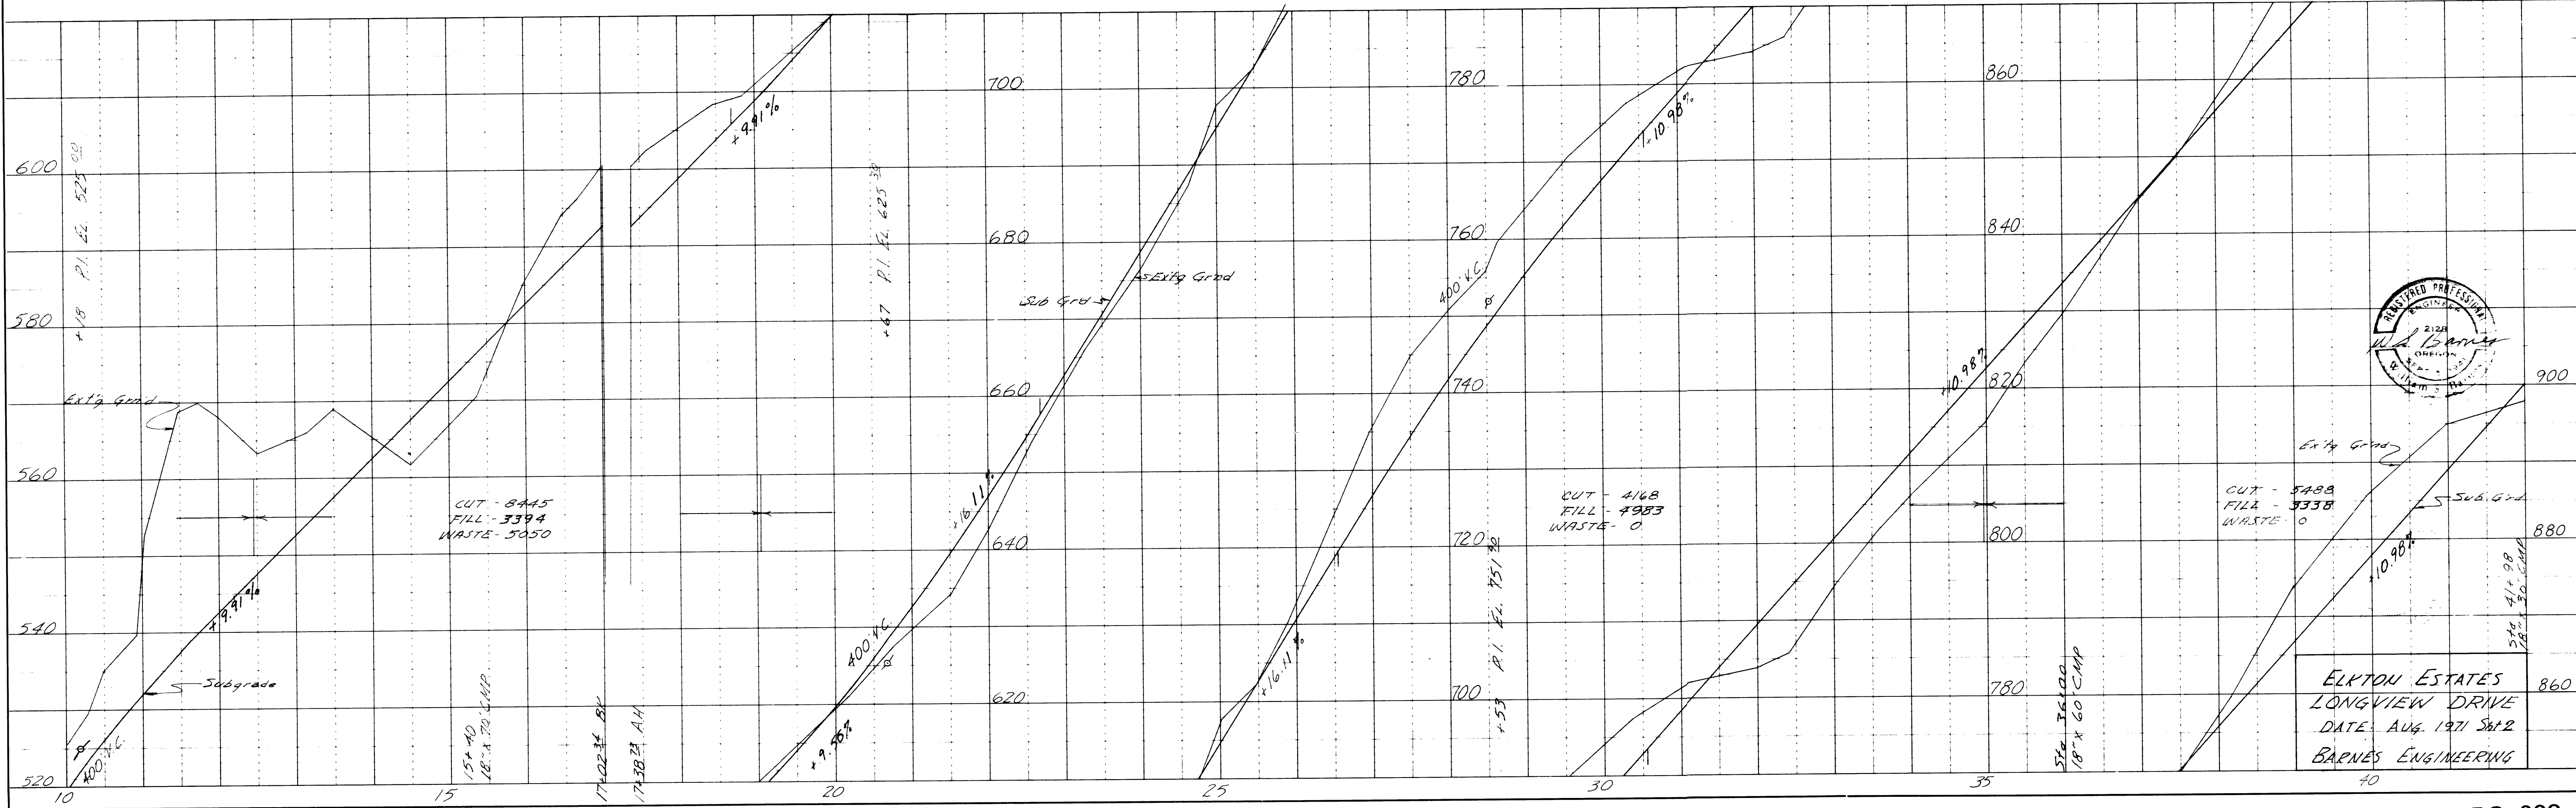

ELKTON ESTATES
 LONGVIEW DRIVE
 DATE: AUG. 1971 SH#2
 BARNES ENGINEERING