



FILED 11/11/73

PLAN
DATE: _____ BY: _____
NOTE BOOK NO. _____
DRAWN BY: _____ CHECKED BY: _____
NO. _____

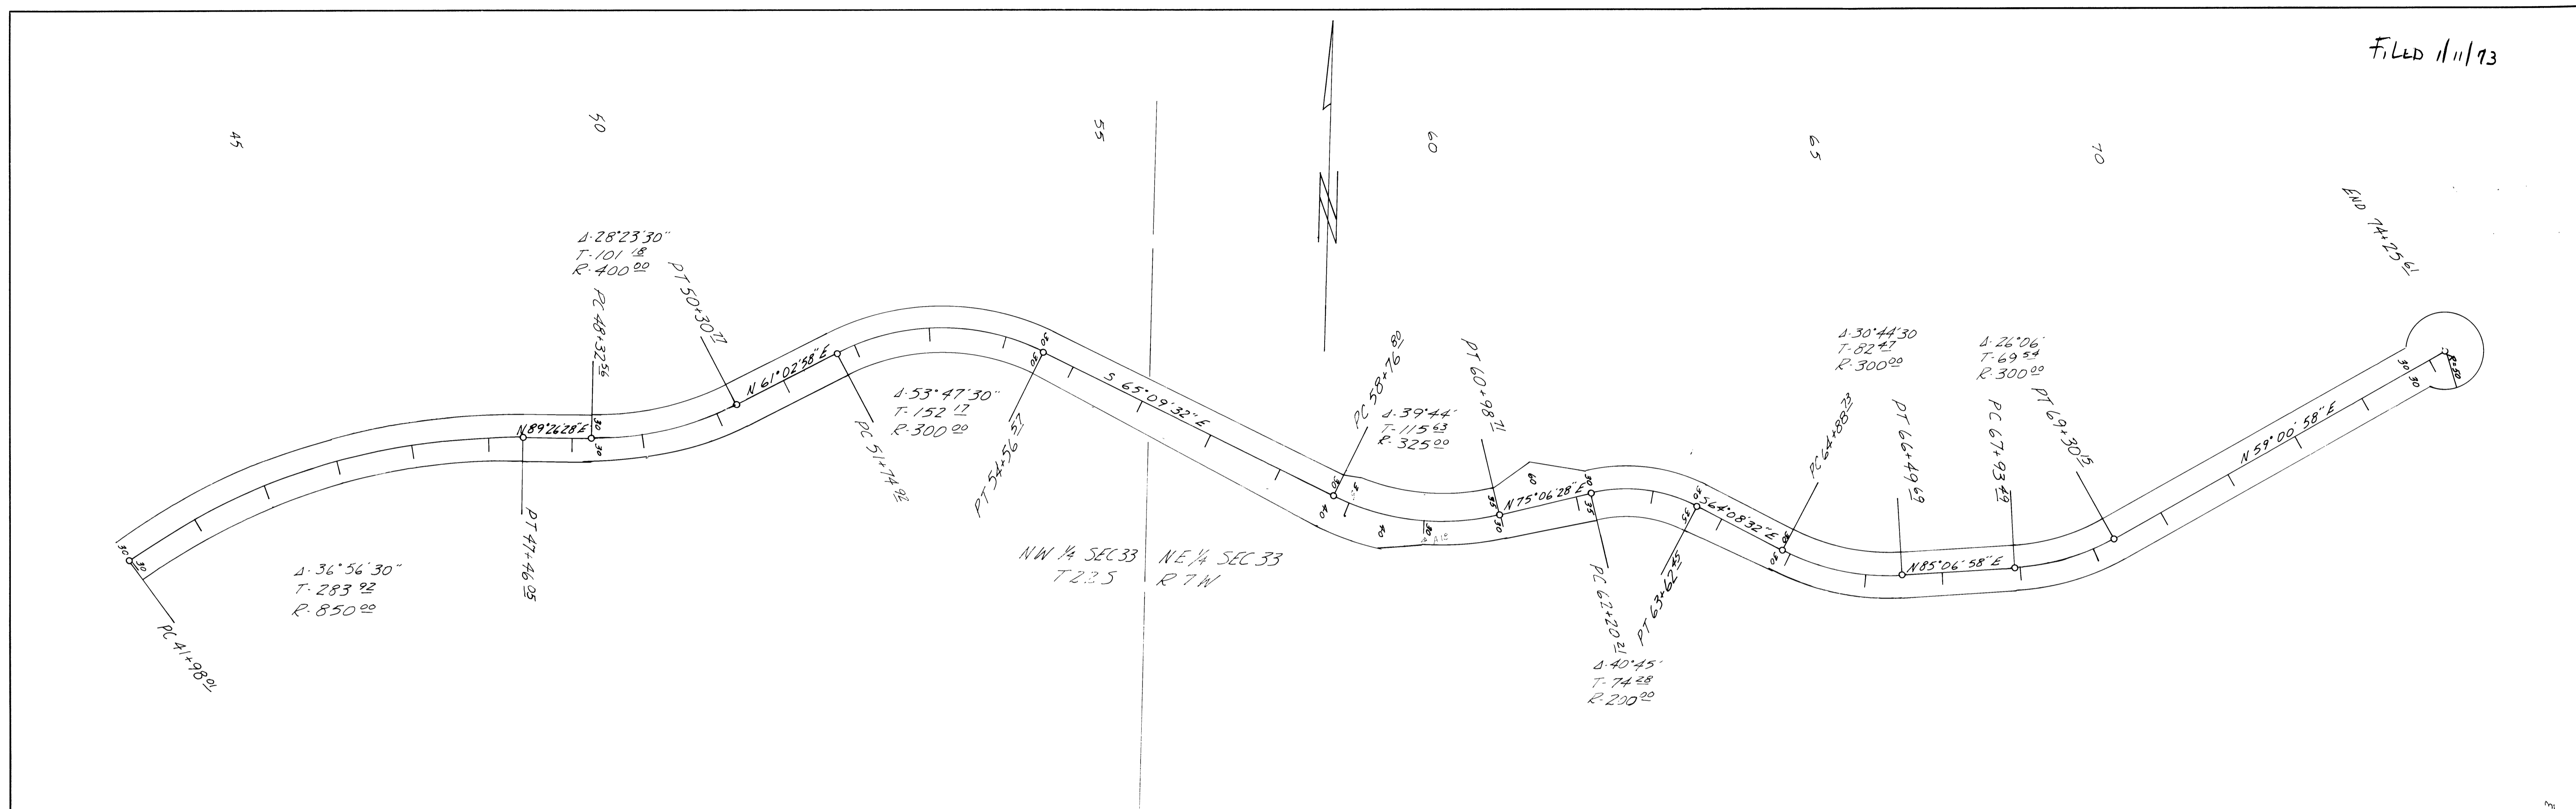

PROFILE
DATE: _____ BY: _____
NOTE BOOK NO. _____
DRAWN BY: _____ CHECKED BY: _____
NO. _____

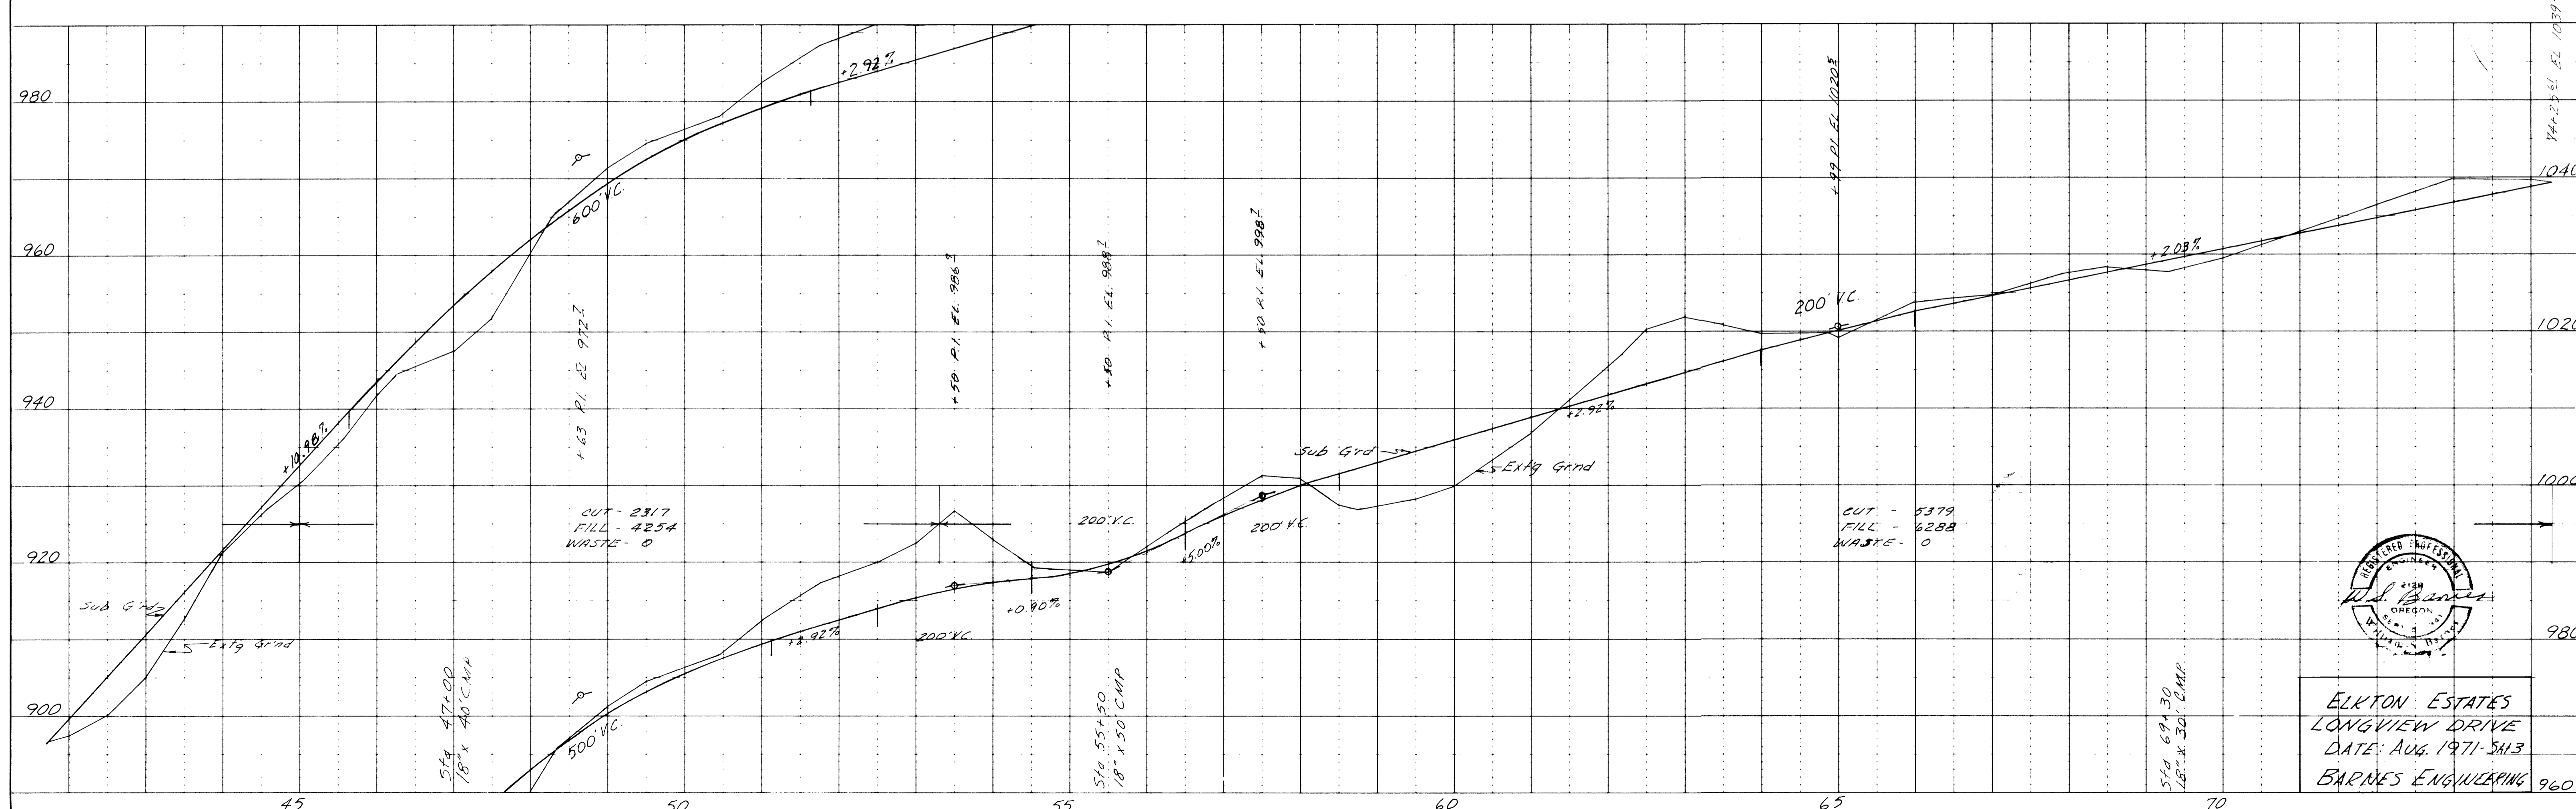

ELKTON ESTATES
LONGVIEW DRIVE
DATE: AUG. 1971-SHL3
BARNES ENGINEERING 960