

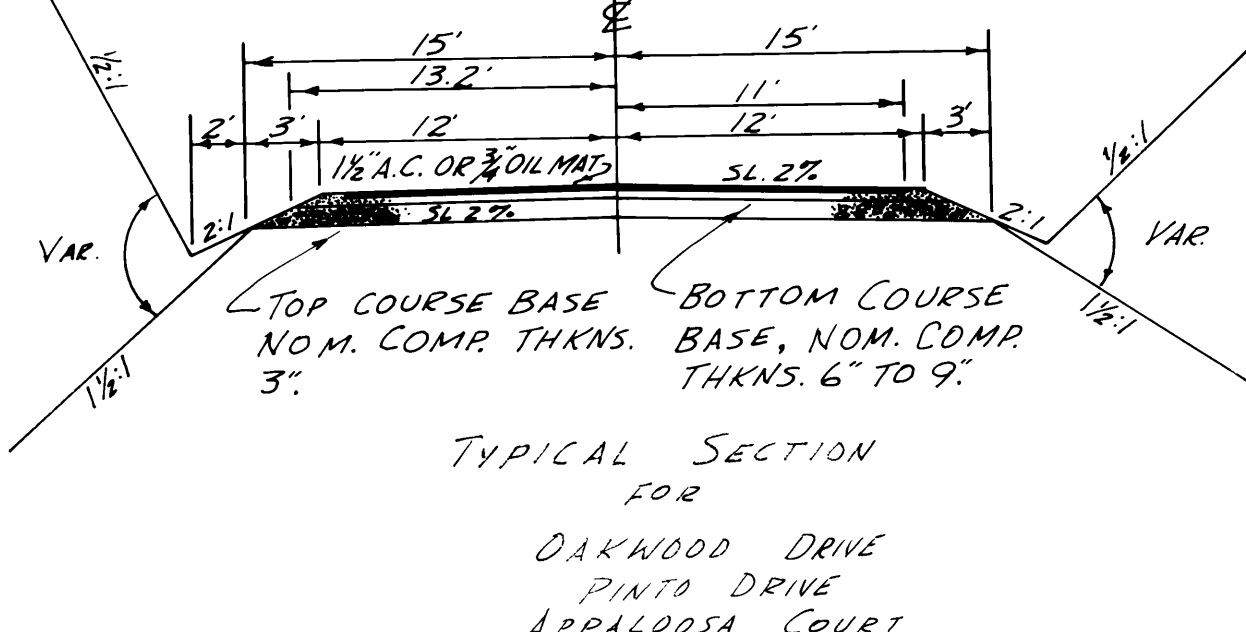


FILED 11/11/73

DATE: _____ BY: _____
 SUBMITTED: _____
 CHECKED: _____
 NOTE BOOK NO. _____
 CHECKED BY: _____

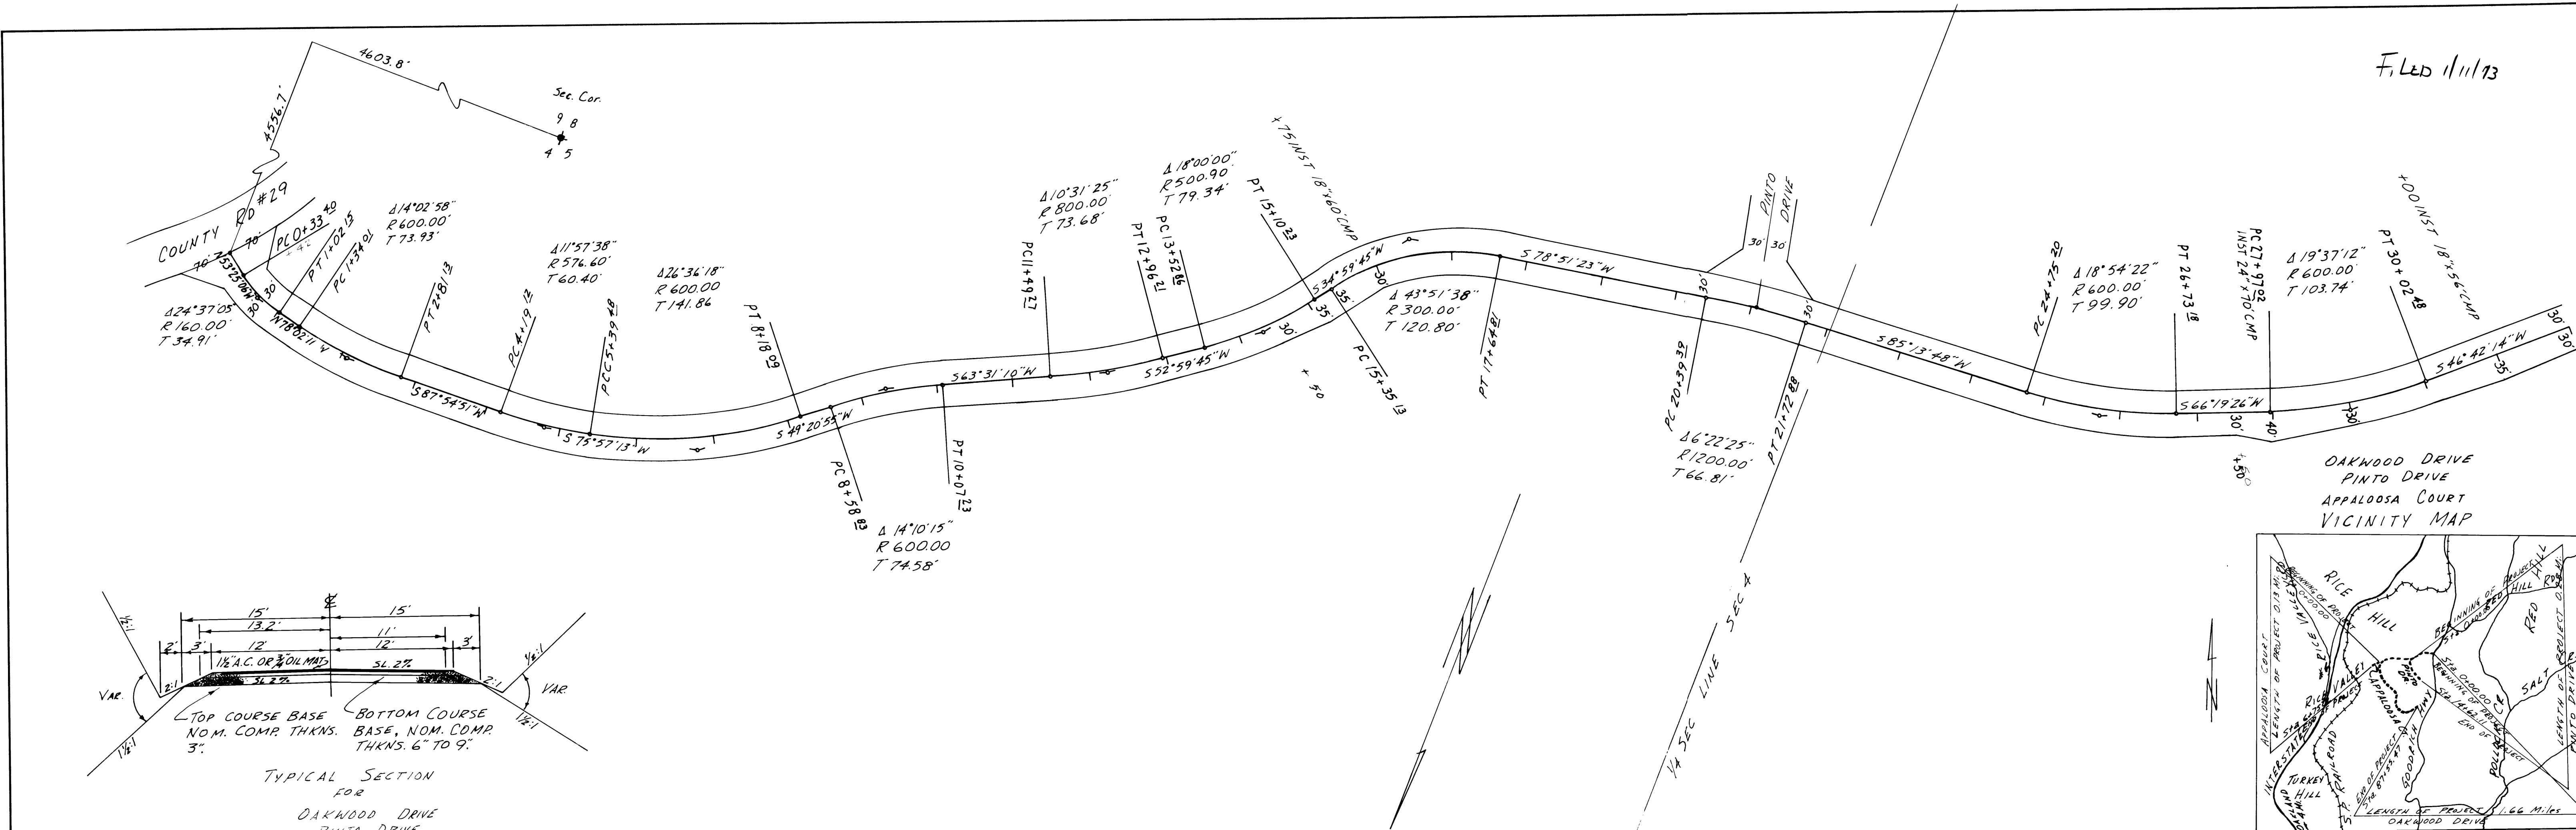

DATE: _____ BY: _____
 SUBMITTED: _____
 CHECKED: _____
 NOTE BOOK NO. _____
 CHECKED BY: _____

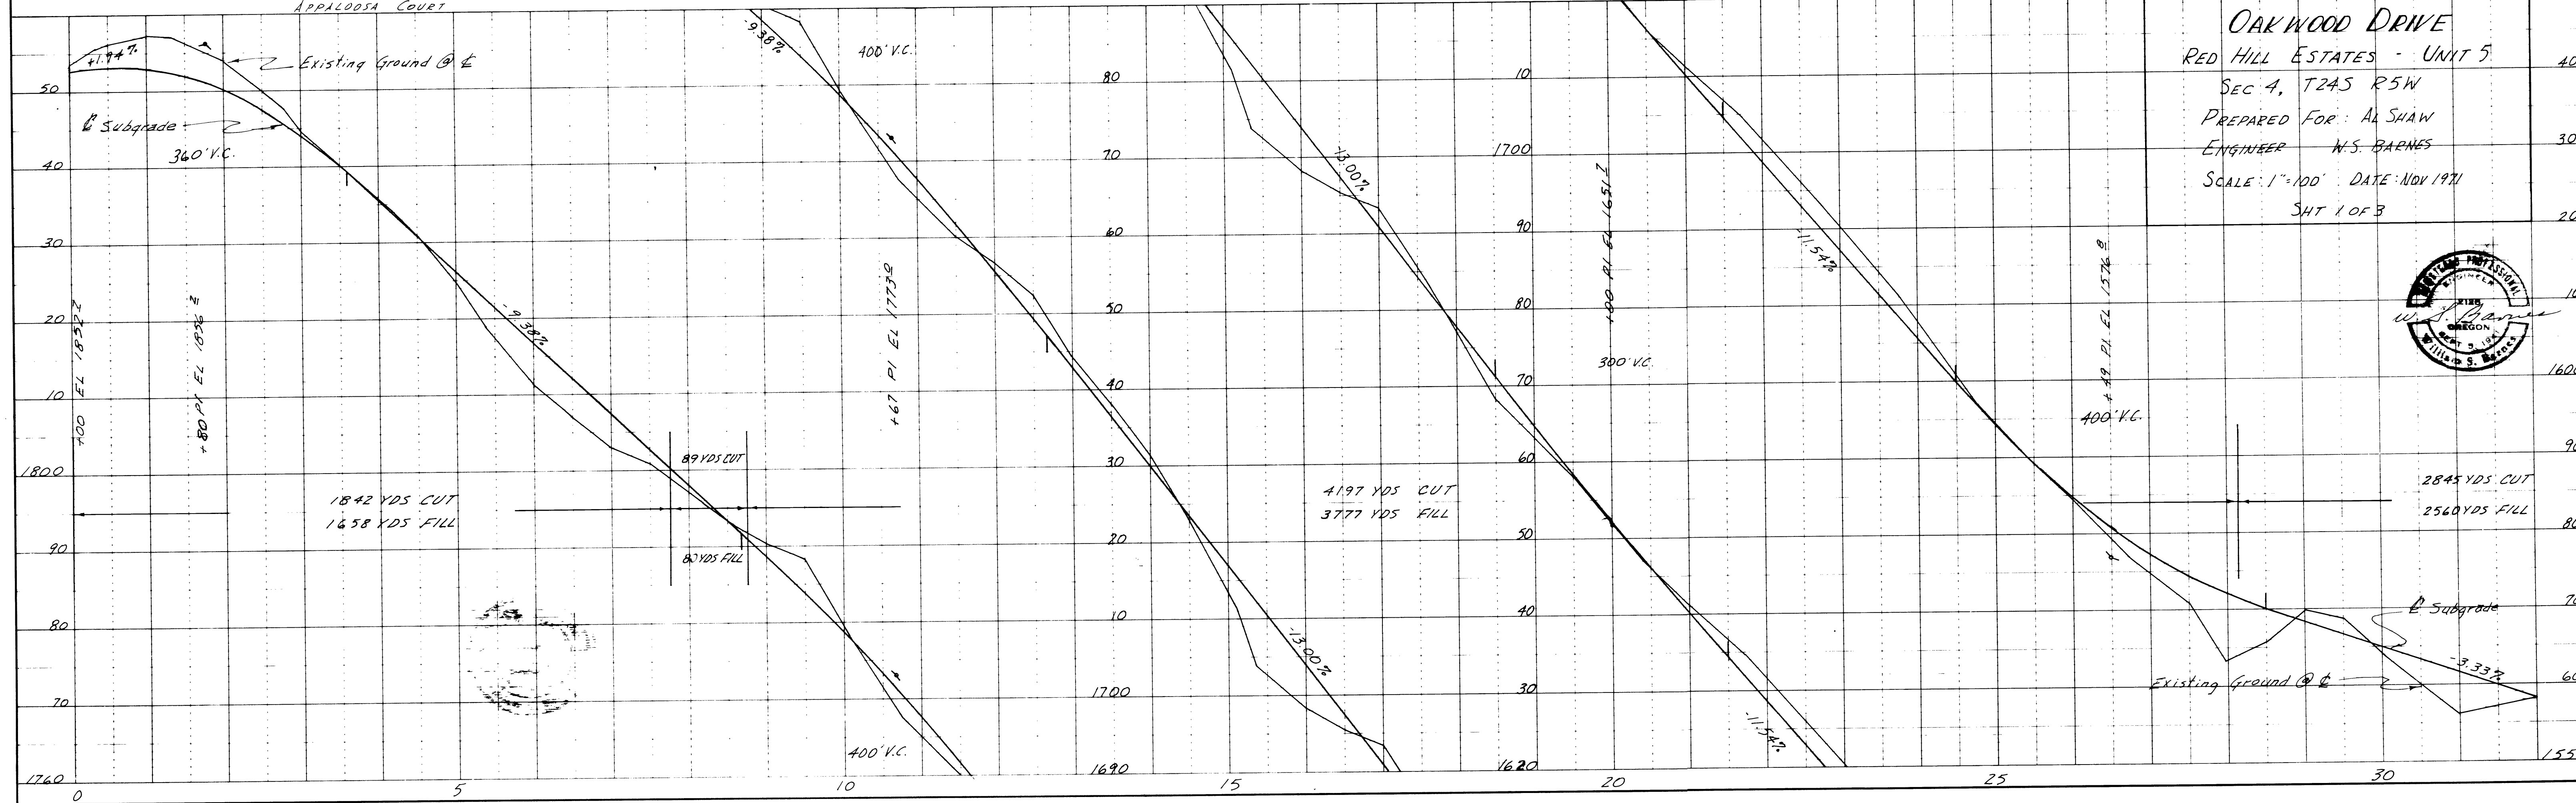

OAKWOOD DRIVE
 RED HILL ESTATES - UNIT 5
 SEC 4, T24S R5W
 PREPARED FOR: AL SHAW
 ENGINEER: W.S. BARNES
 SCALE: 1"=100' DATE: NOV 1971
 SHT 1 OF 3

