



Filed 11/1/73

DATE	
BY	
NO. OF WAY CHECKED	
ALIGNMENT CHECKED	
REVISIONS	
PLANNING	
NOTE BOOK	
No.	

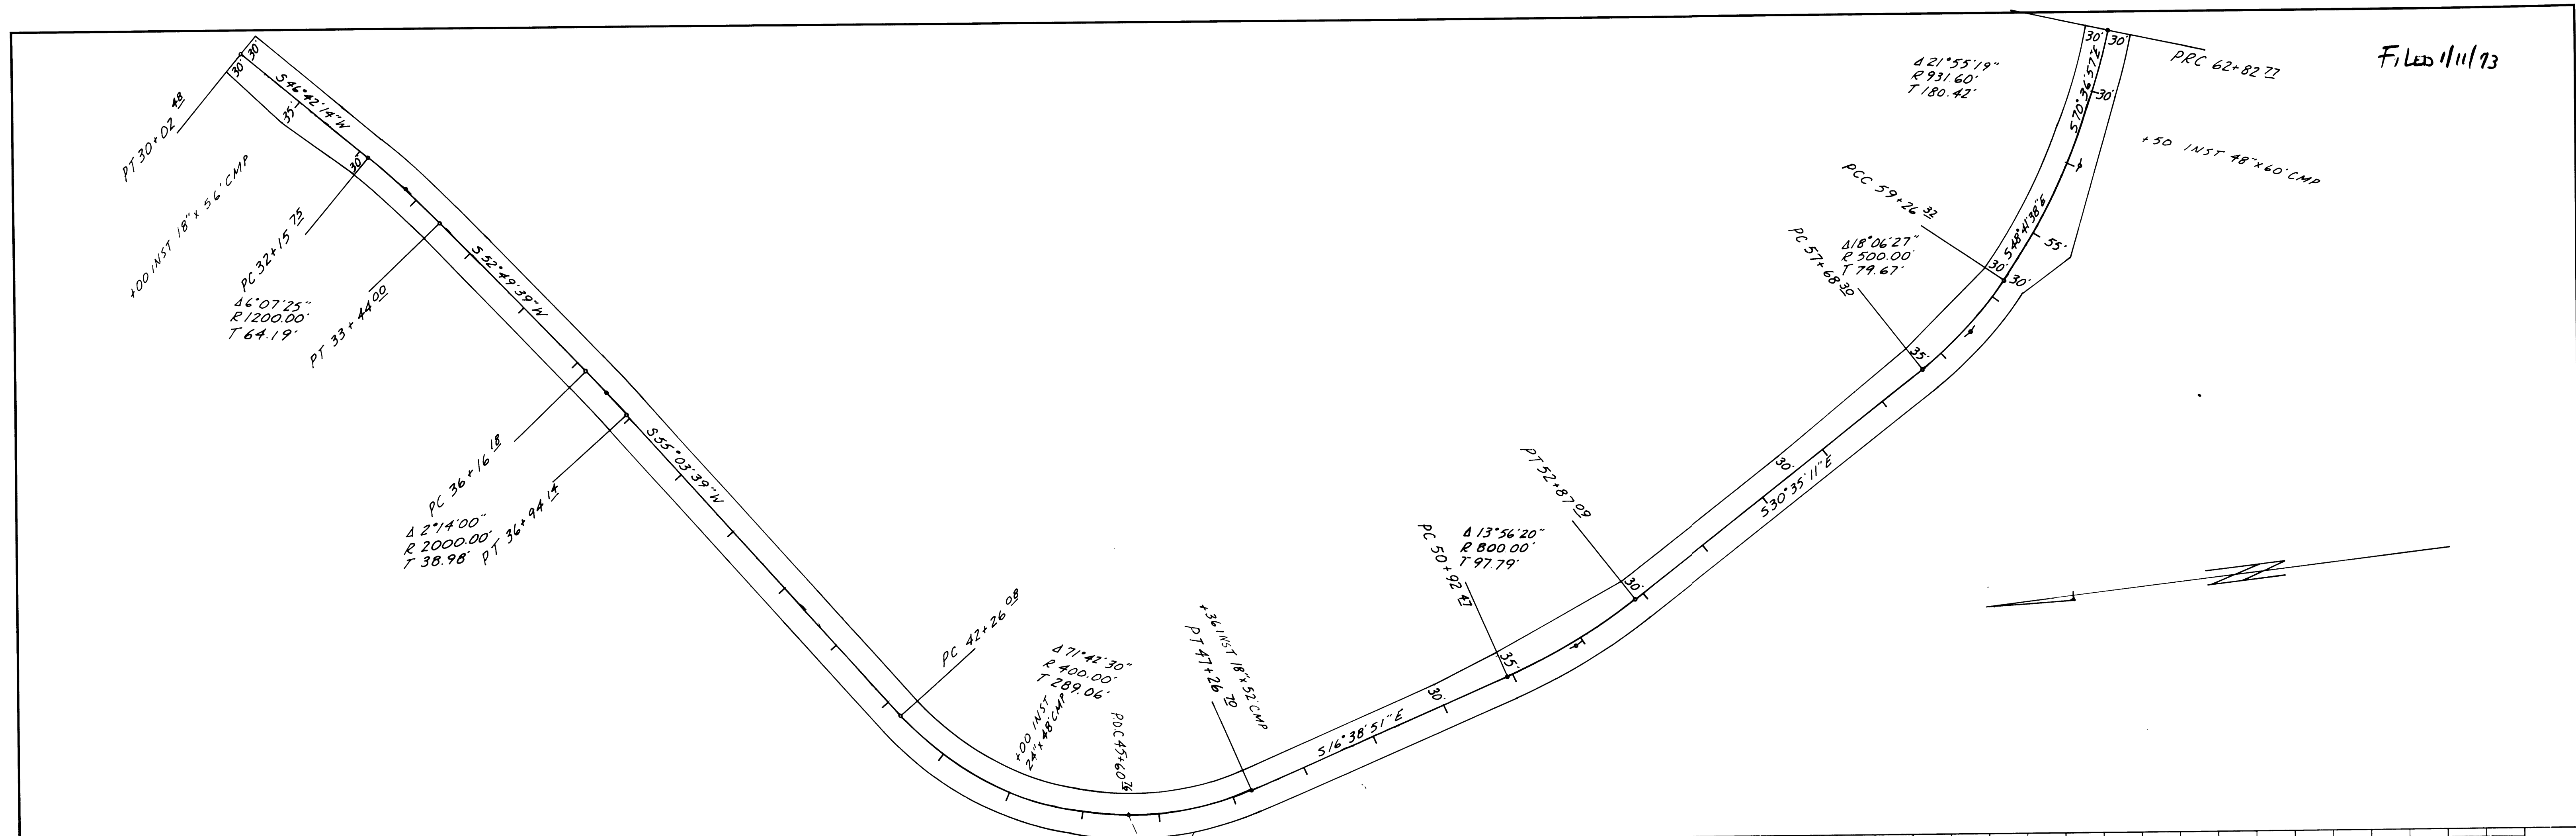

DATE	
BY	
NO. OF WAY CHECKED	
ALIGNMENT CHECKED	
REVISIONS	
PLANNING	
NOTE BOOK	
No.	

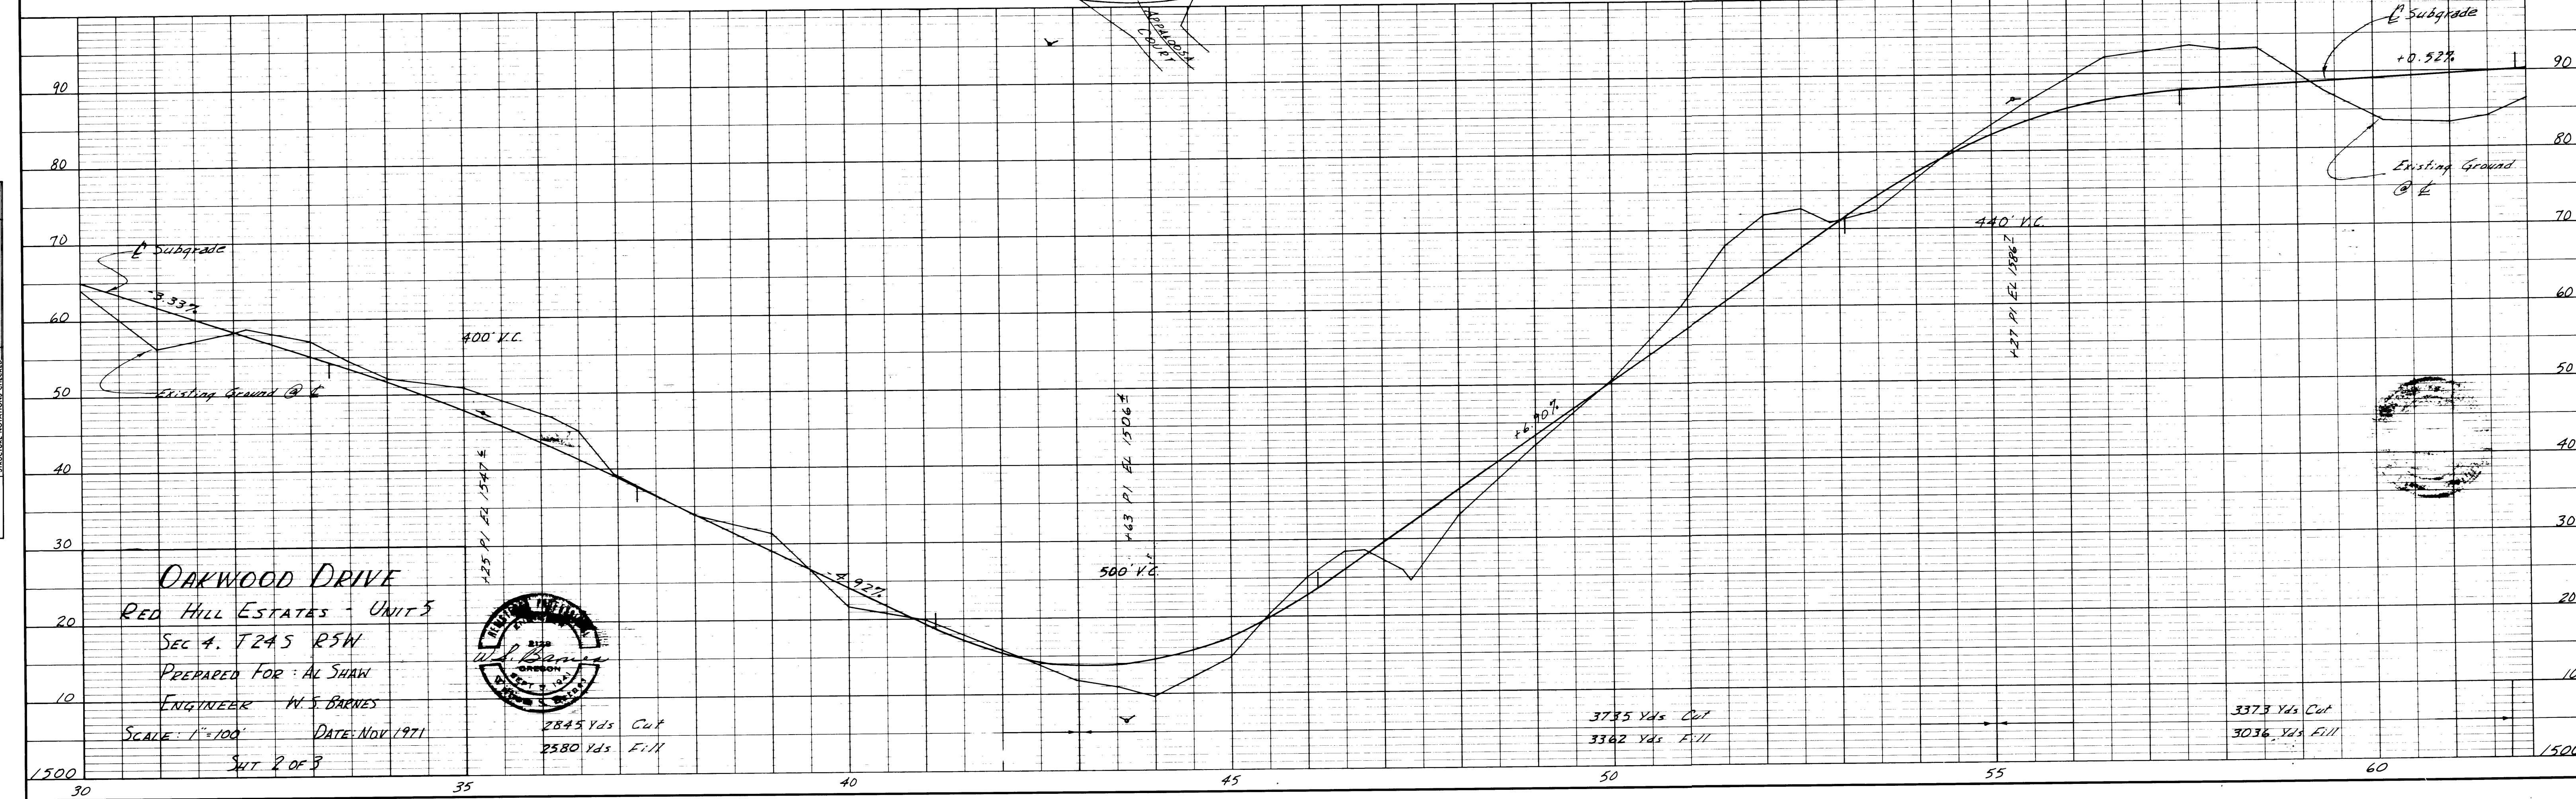

OAKWOOD DRIVE
 RED HILL ESTATES - UNIT 5
 SEC. 4, T24S R5W
 PREPARED FOR: AL SHAW
 ENGINEER: W. S. BARNES
 SCALE: 1"=100'
 DATE: NOV. 1971



2845 Yds Cut
 2580 Yds Fill

3735 Yds Cut
 3362 Yds Fill

3373 Yds Cut
 3036 Yds Fill