




FILED 11/11/73

DATE _____ BY _____
 DRAWN BY _____
 CHECKED BY _____
 PLAN
 NOTE BOOK _____
 No. _____

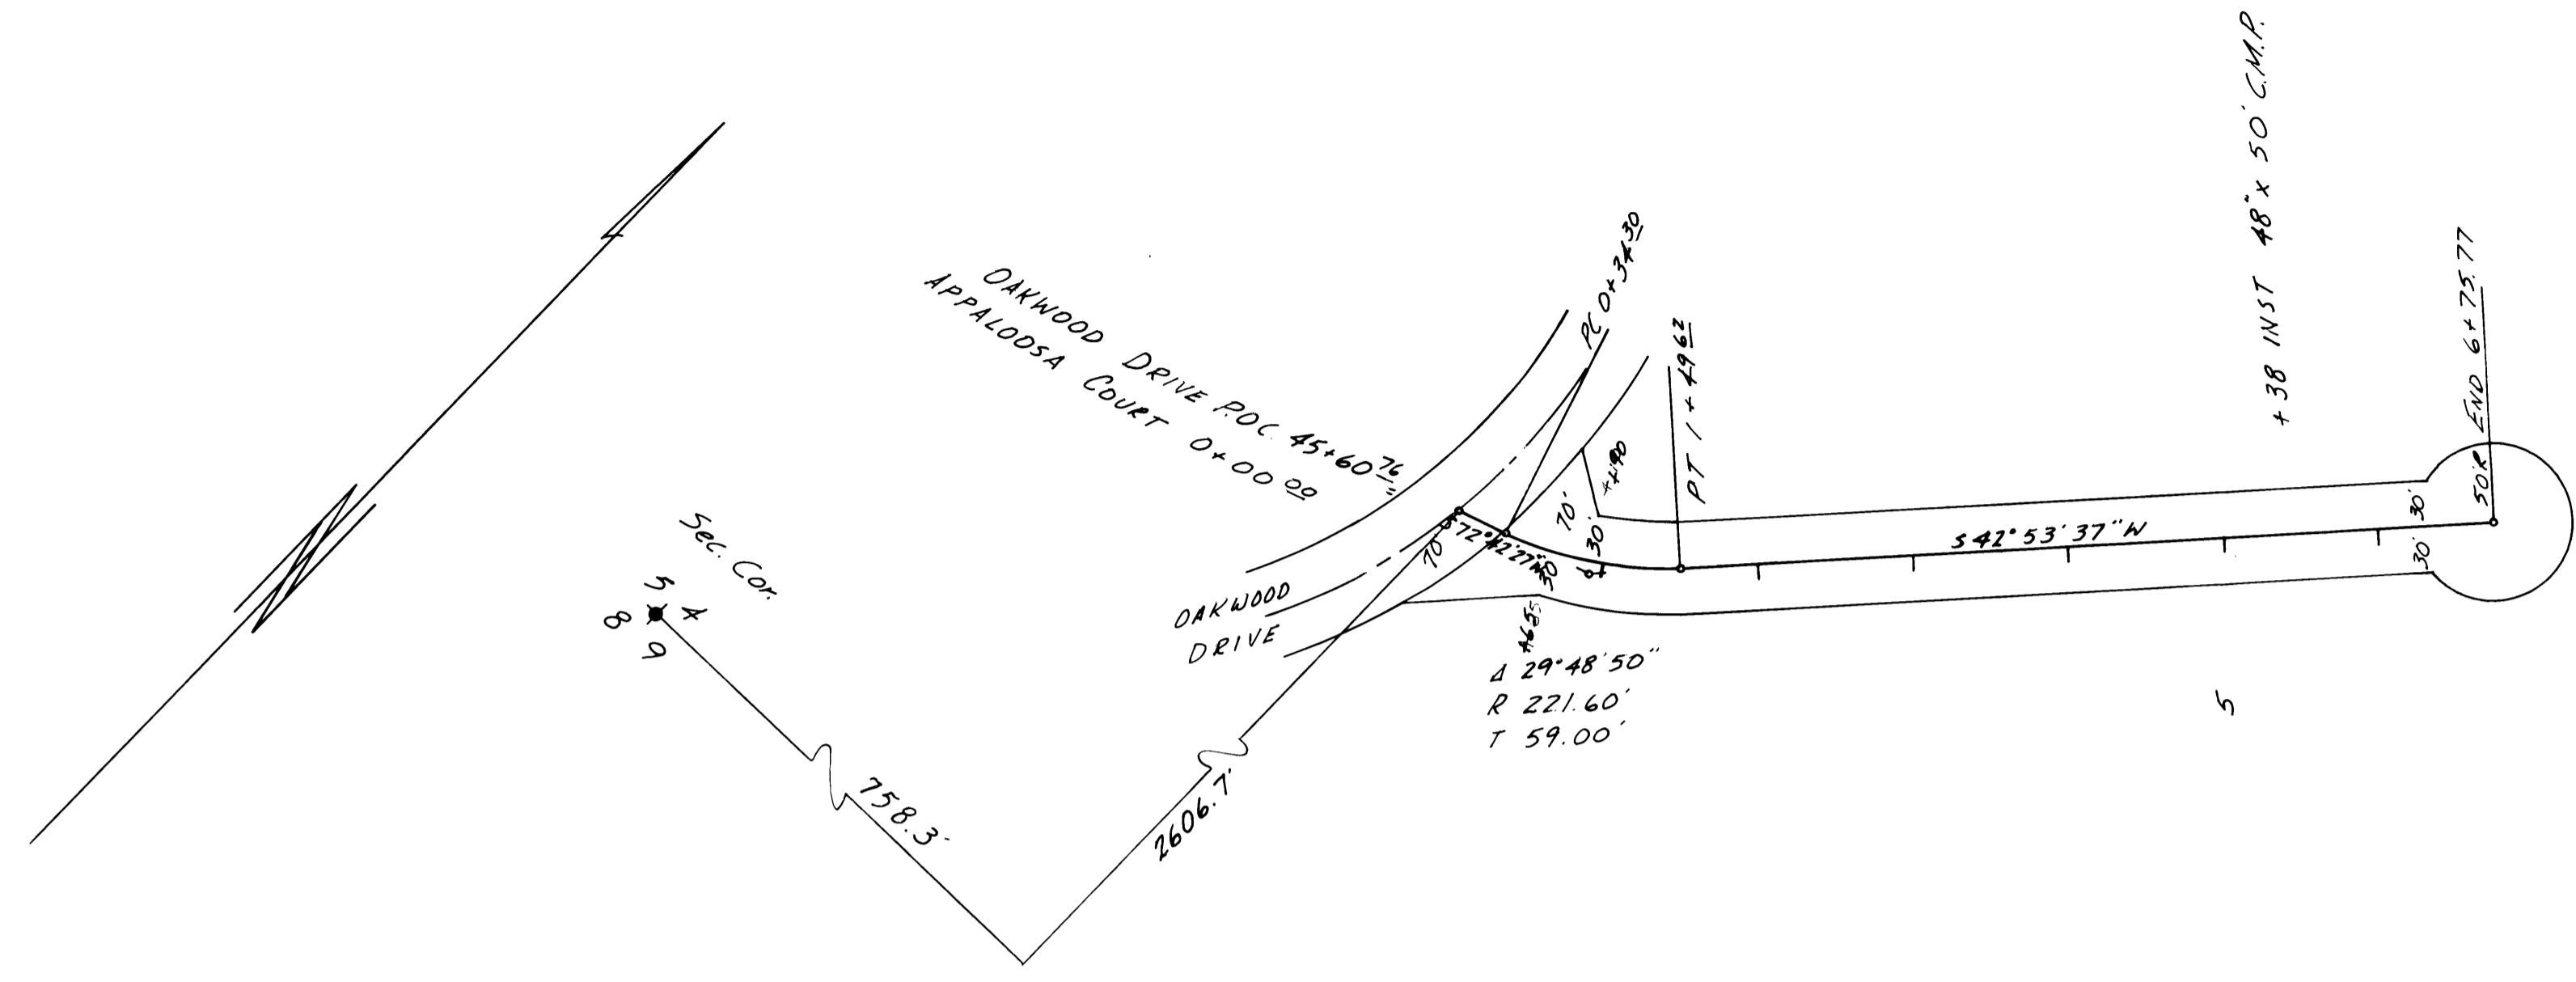

SEE OAKWOOD DRIVE
 FOR VICINITY MAP
 AND TYPICAL SECTION

DATE _____ BY _____
 DRAWN BY _____
 CHECKED BY _____
 PROFILE
 NOTE BOOK _____
 No. _____

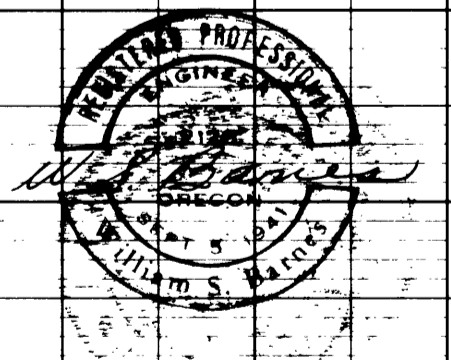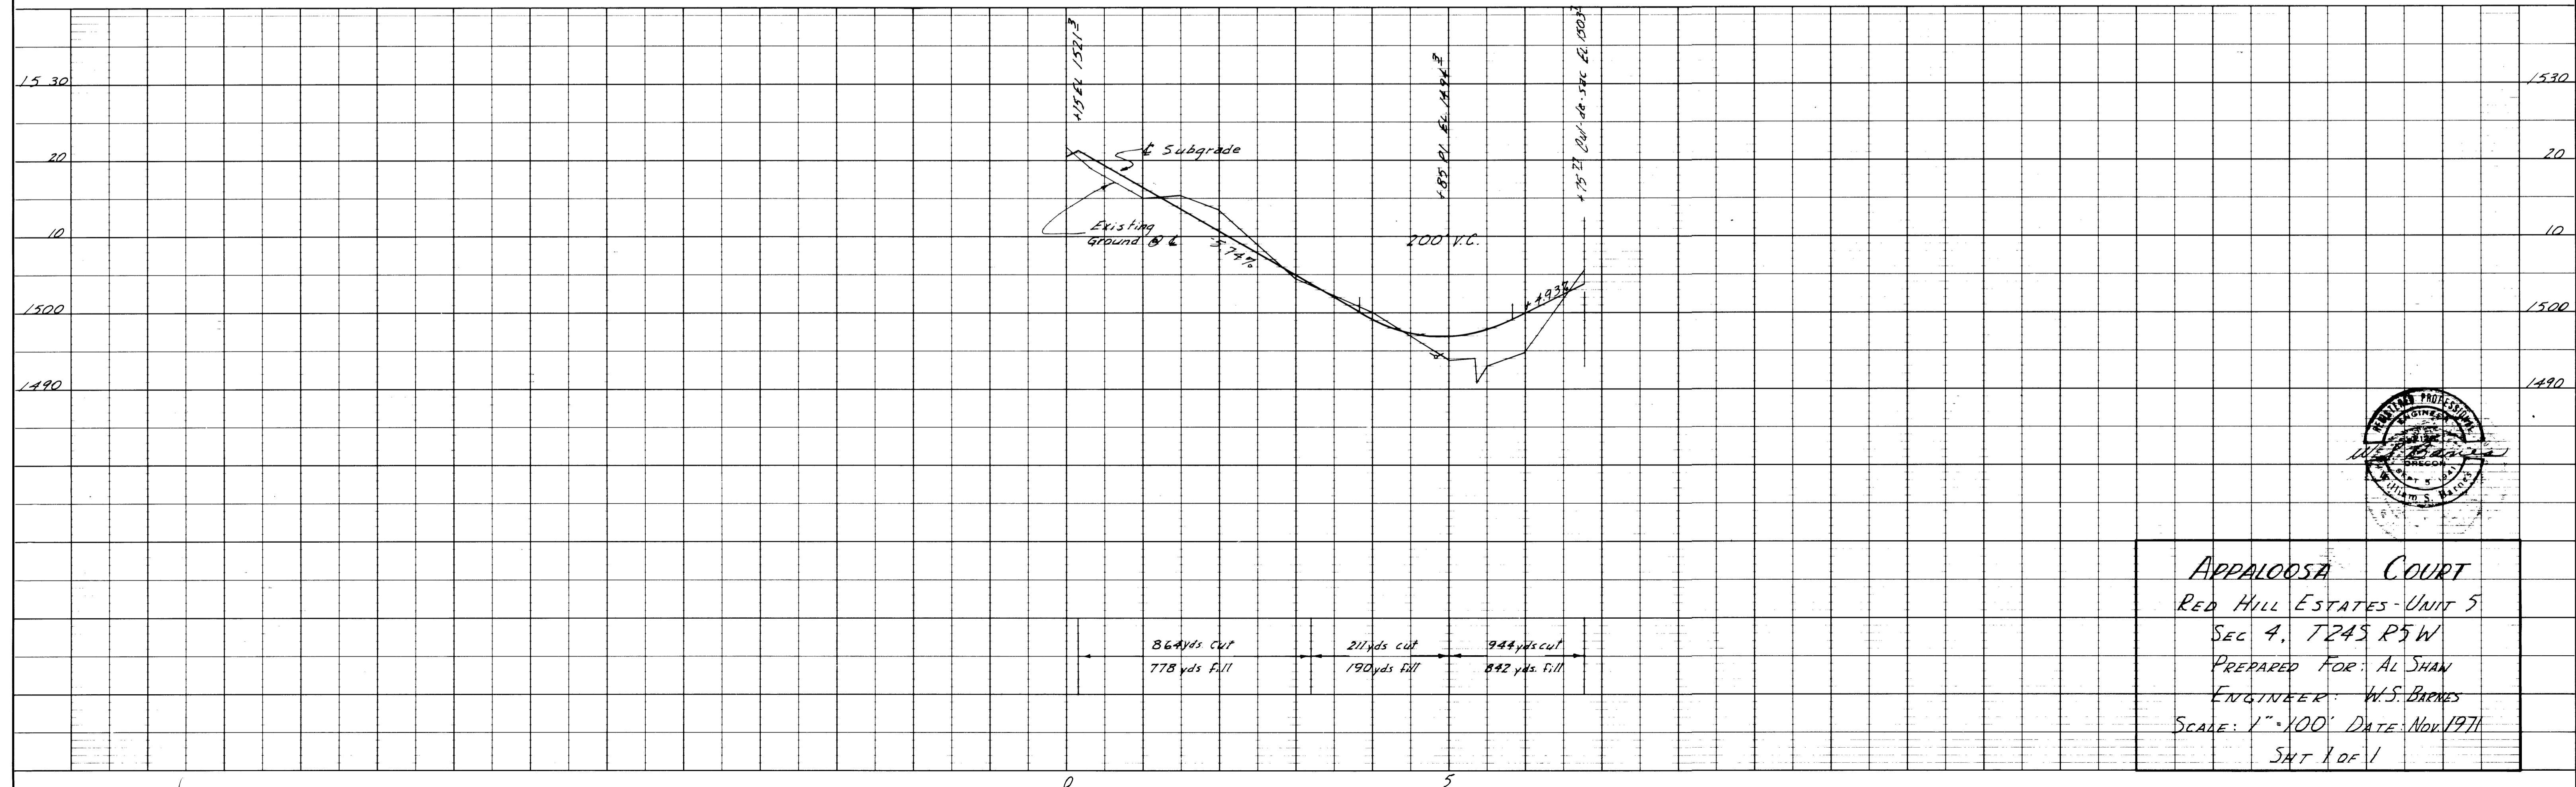

APPALOOSA COURT
 RED HILL ESTATES - UNIT 5
 SEC 4, T24S R5W
 PREPARED FOR: AL SHAW
 ENGINEER: W.S. BARNES
 SCALE: 1" = 100' DATE: NOV. 1971
 SHEET 1 OF 1