

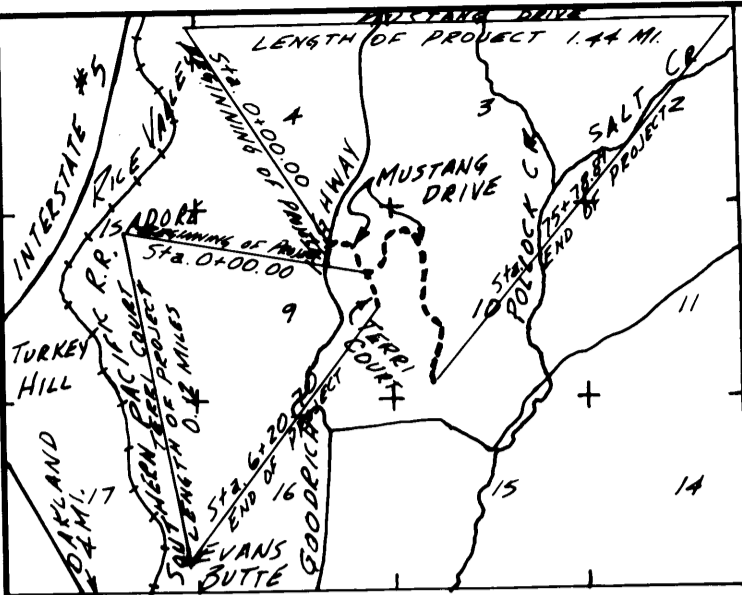



FILED 11/11/73

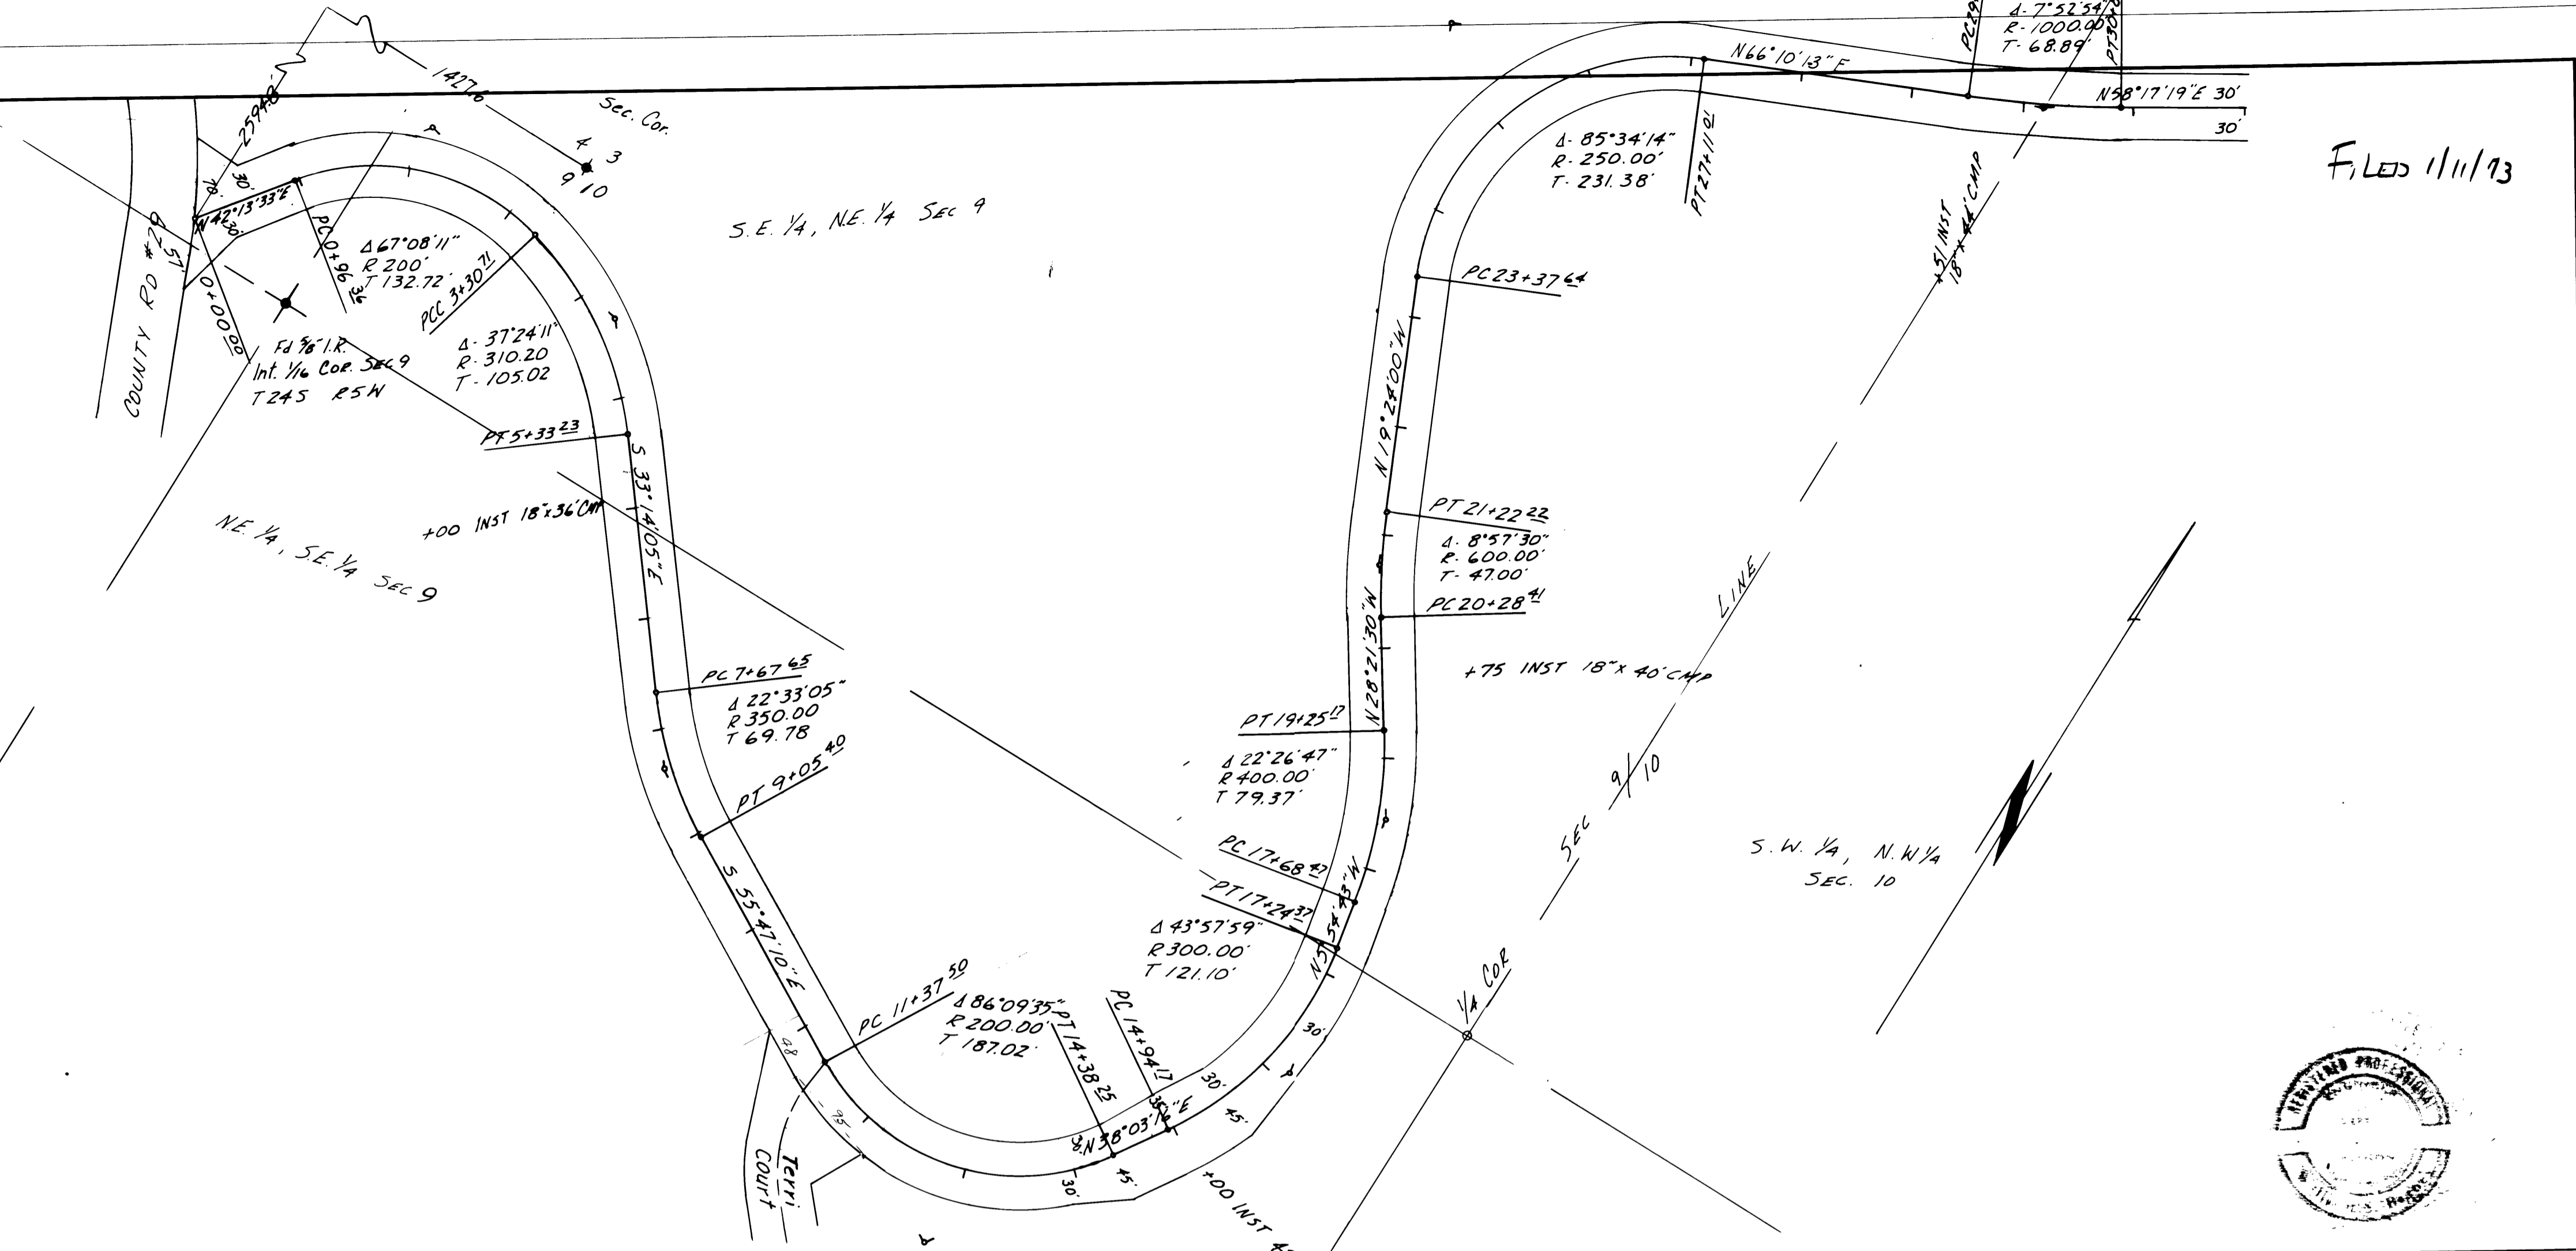

DATE	
BY	
SURVEYED	
NOTE BOOK	
ALIGNMENT CHECKED	
FT. OF WAY CHECKED	
No.	

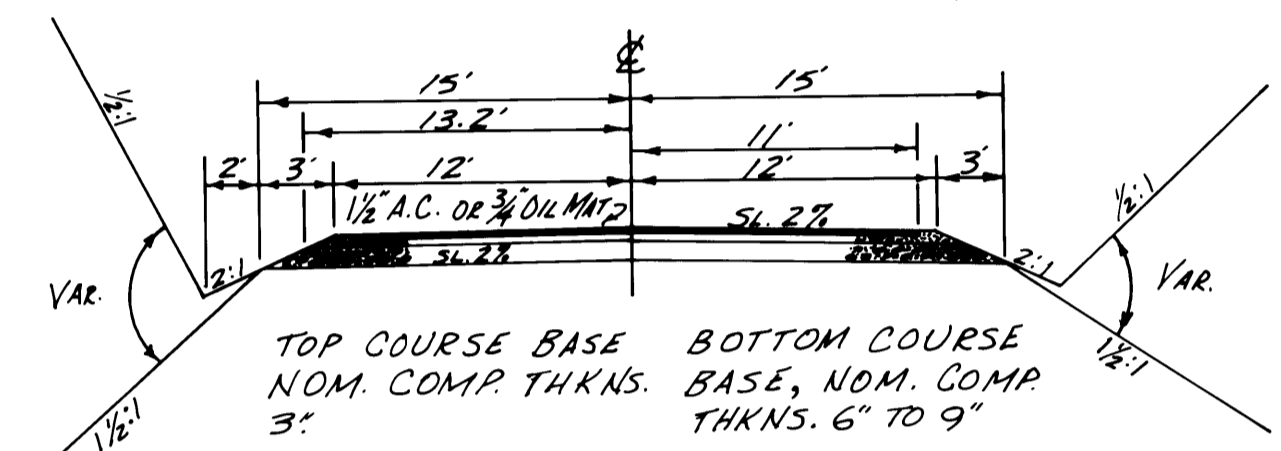

DATE	
BY	
SURVEYED	
NOTE BOOK	
GRADE CHECKED	
B. M. 1. NOTED	
STRUCTURE NOTATIONS CHECKED	
No.	

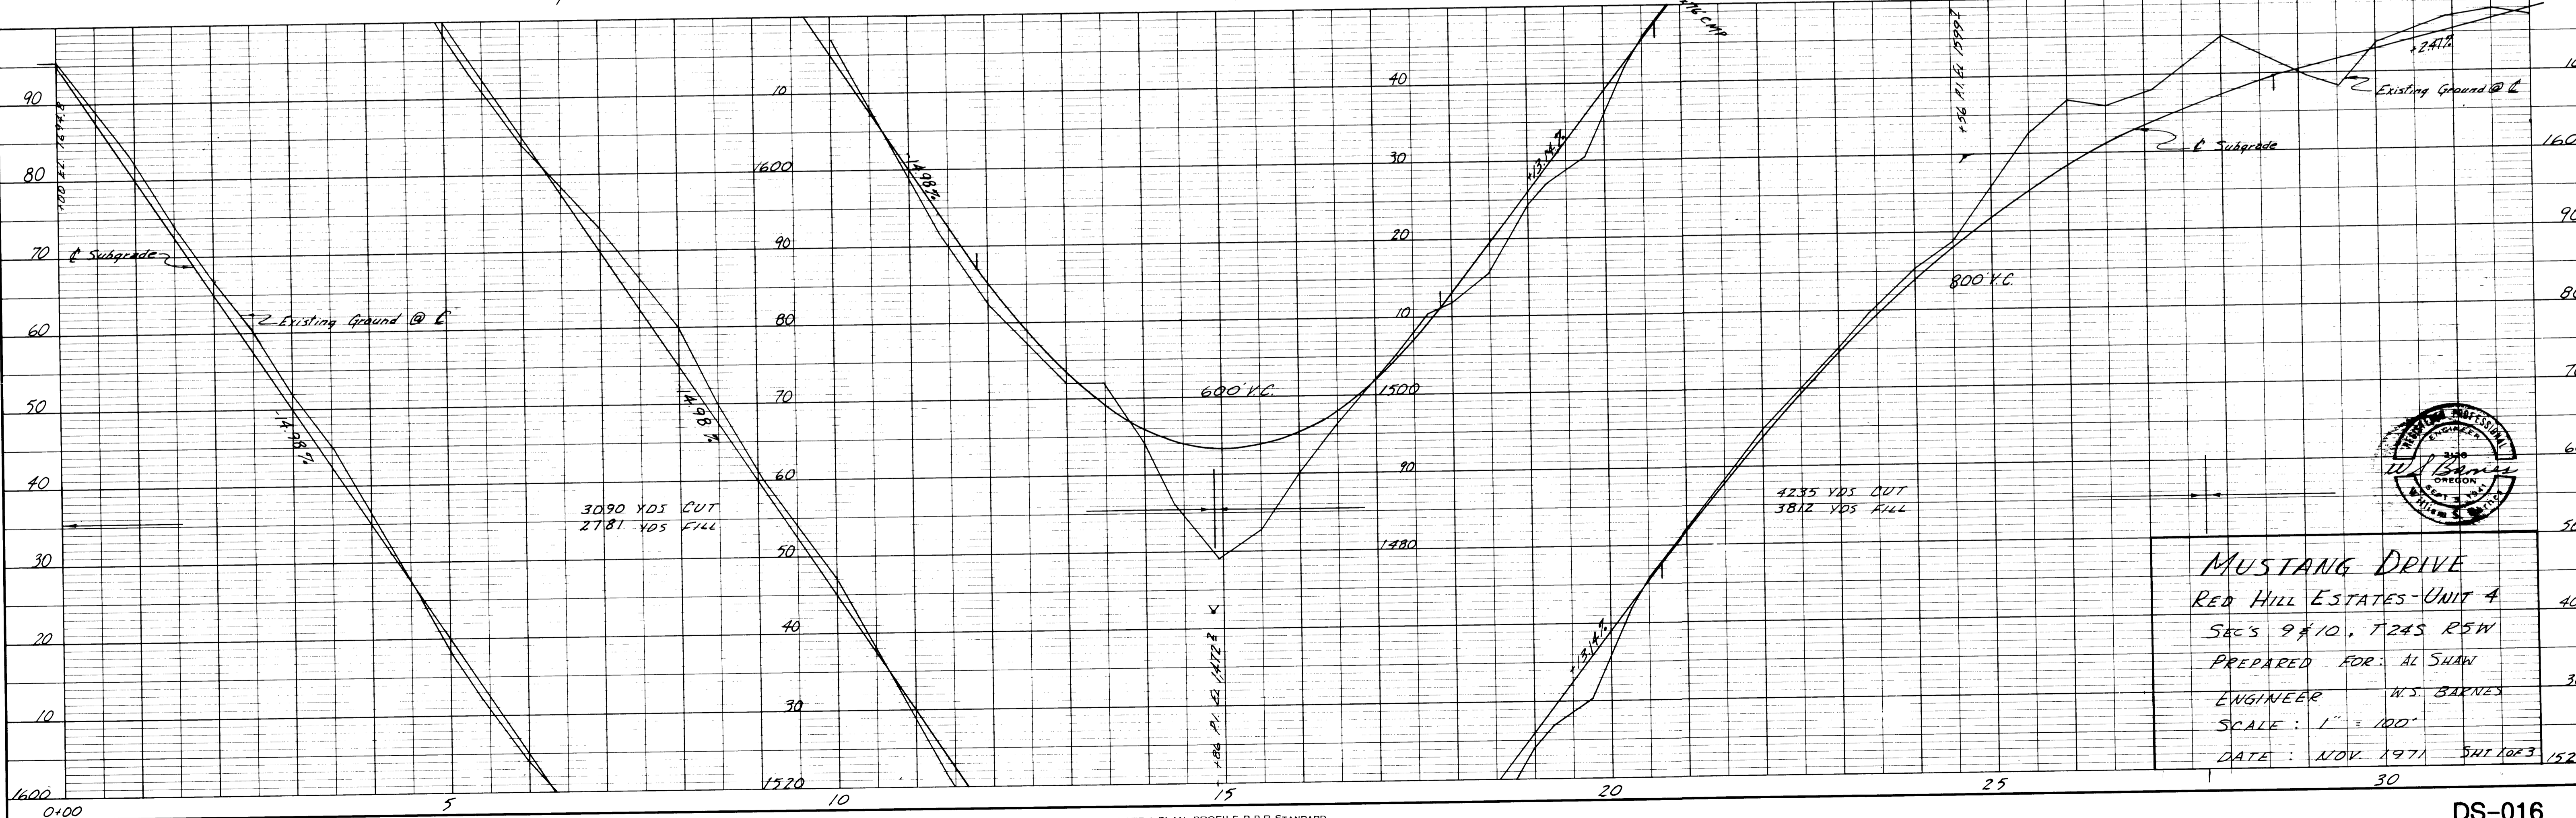

MUSTANG DRIVE
RED HILL ESTATES-UNIT 4
SEC'S 9 & 10, T24S R5W
PREPARED FOR: AL SHAW
ENGINEER W.S. BARNES
SCALE: 1" = 100'
DATE: NOV. 1971 SHEET 1520