
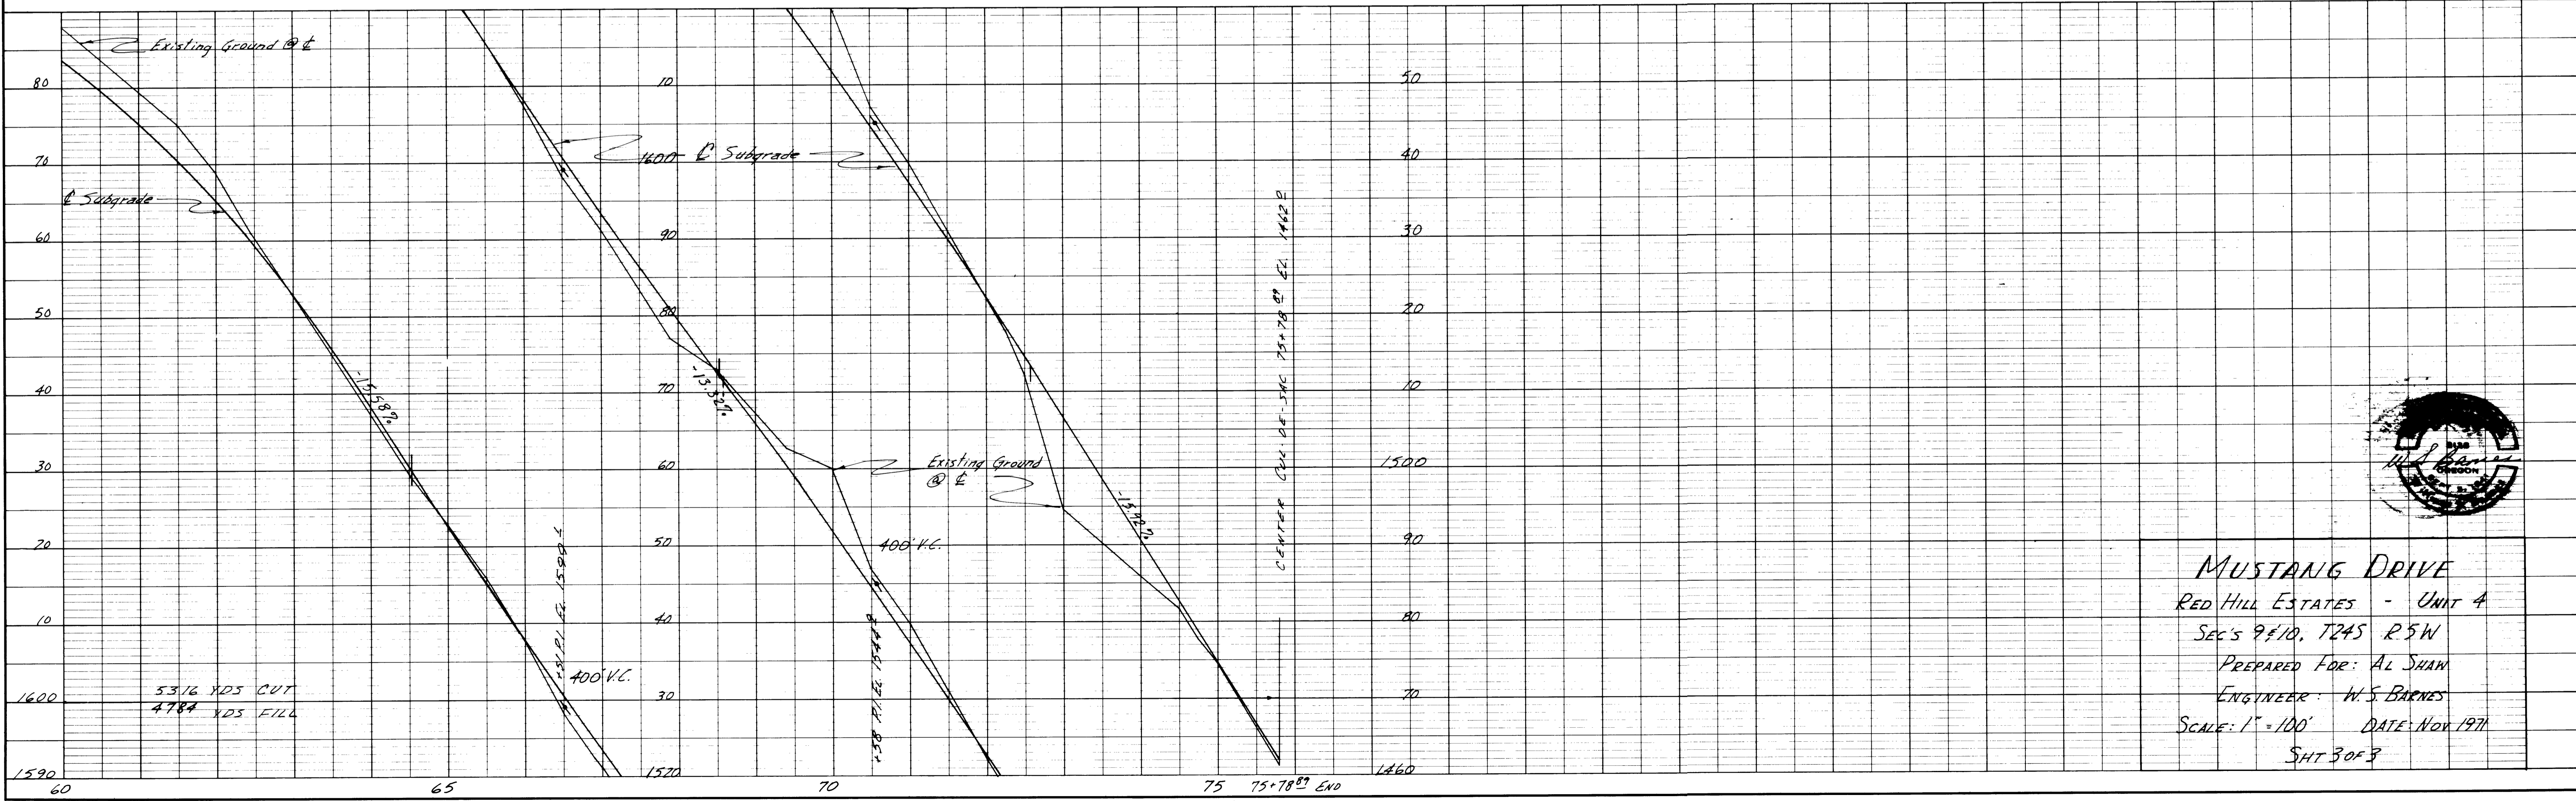


FILED 1/11/73

PLAN  
 SURVEYED BY  
 DATE  
 NOTE BOOK NO.  
 ALIGNMENT CHECKED BY  
 RT. OF WAY CHECKED BY

PROFILE  
 SURVEYED BY  
 DATE  
 NOTE BOOK NO.  
 GRADES CHECKED BY  
 S. M. I. NOTES  
 STRUCTURE NOTATIONS CHECKED BY

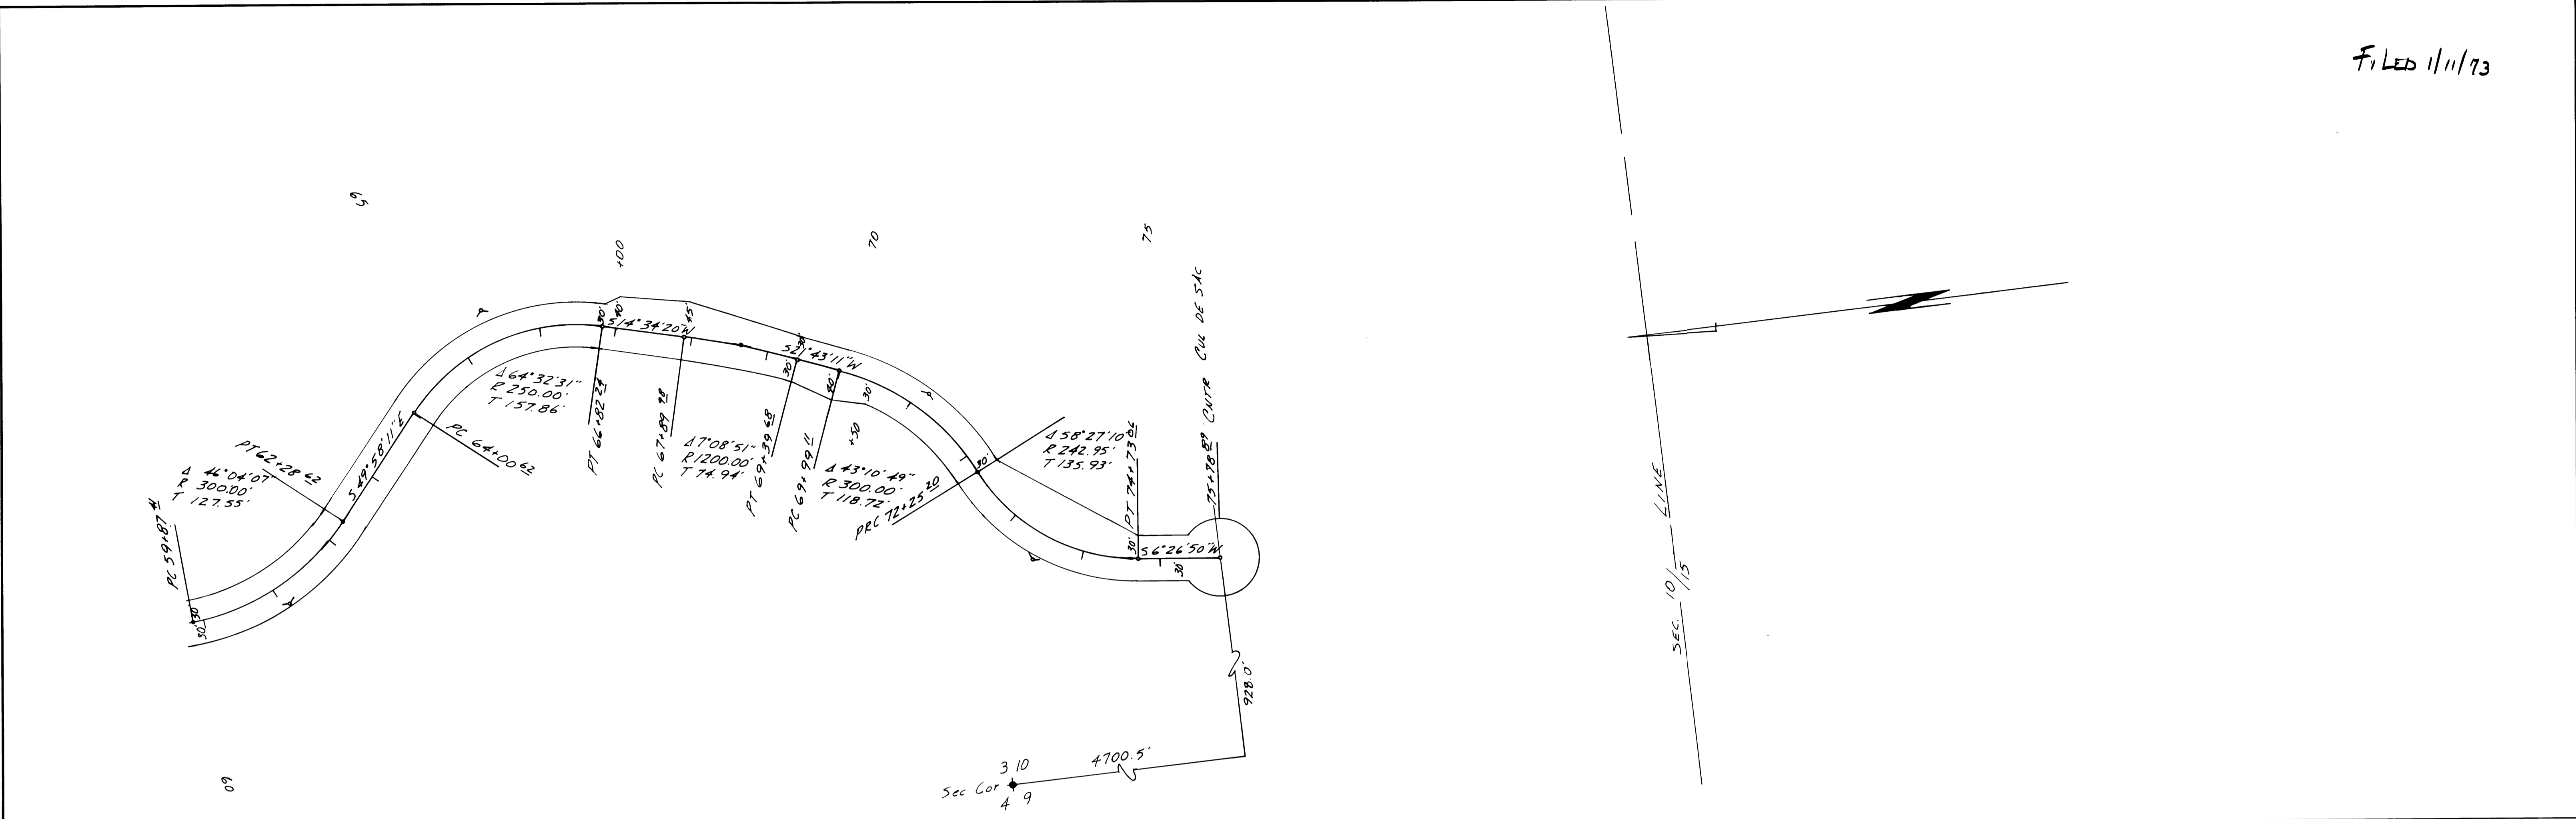

**MUSTANG DRIVE**  
 RED HILL ESTATES - UNIT 4  
 SEC'S 9 & 10, T24S R5W  
 PREPARED FOR: AL SHAW  
 ENGINEER: W.S. BARNES  
 SCALE: 1" = 100' DATE: NOV 1971  
 SHT 3 OF 3