

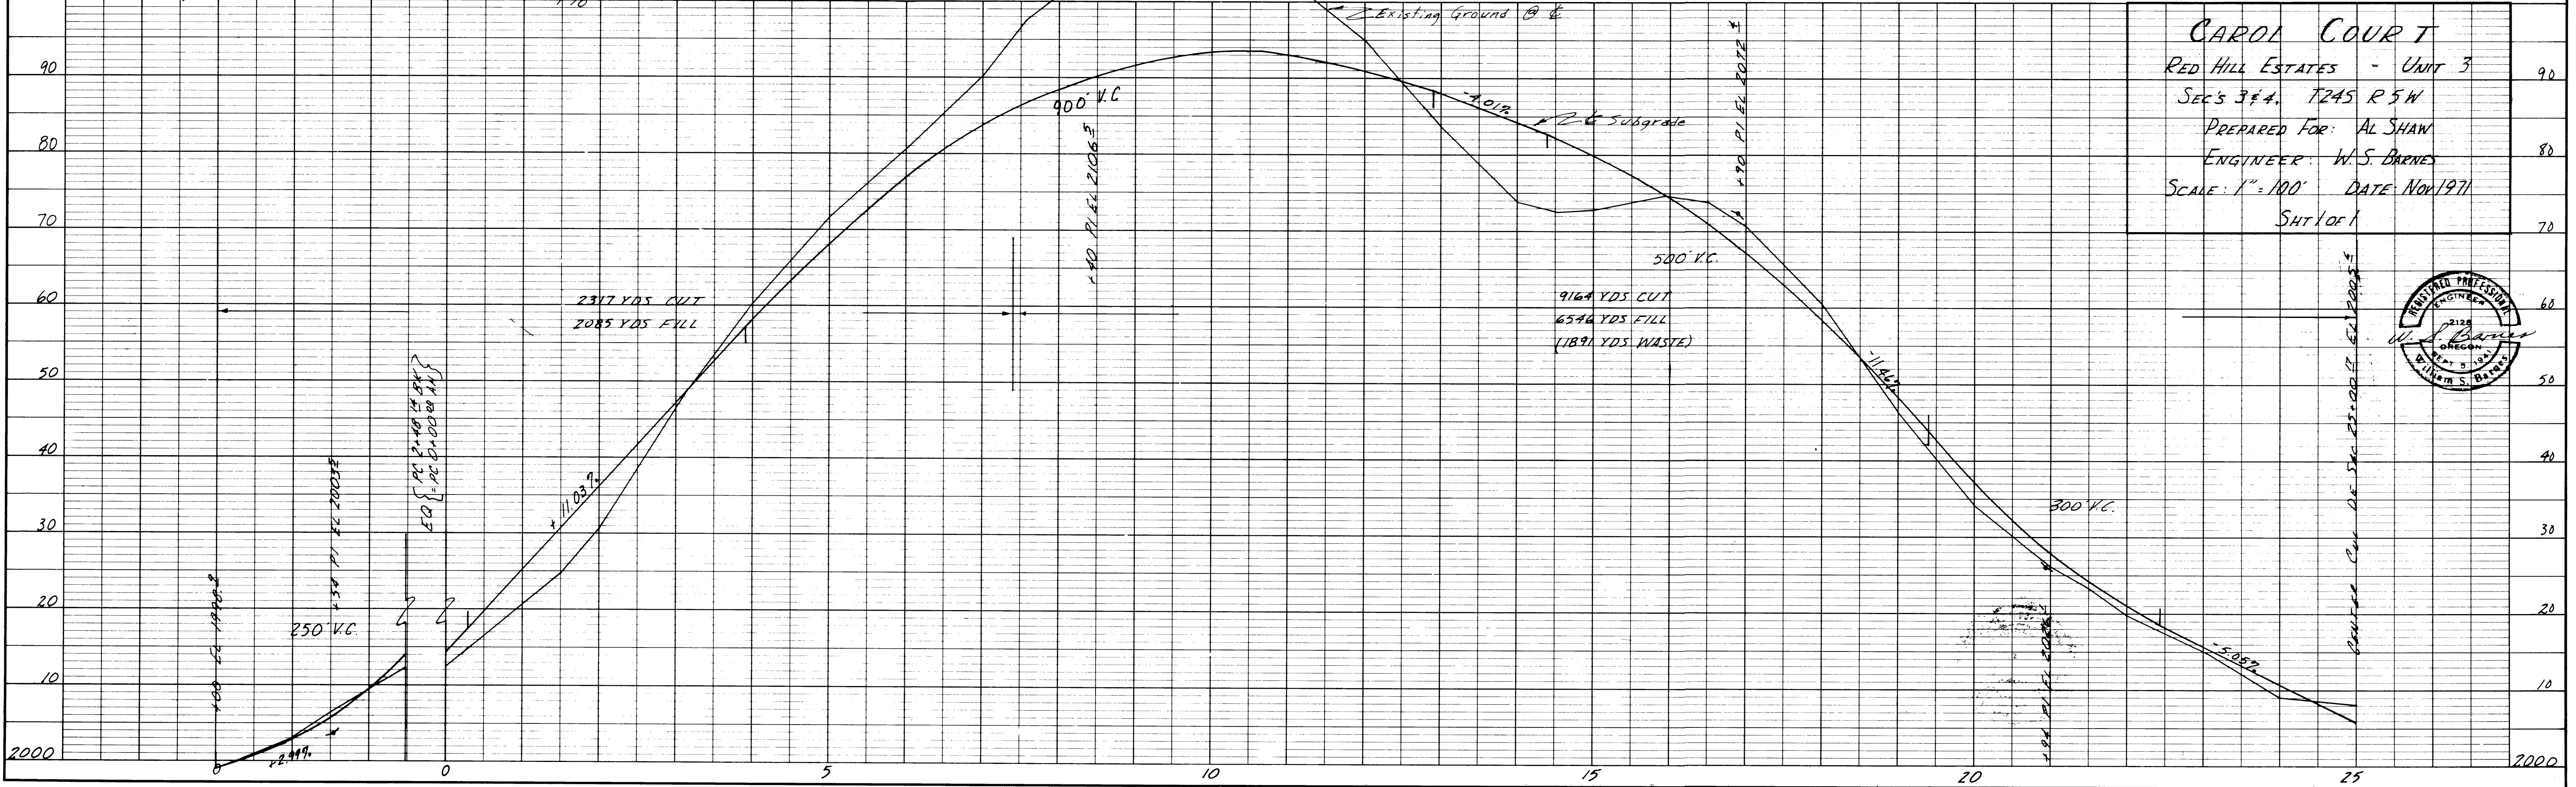
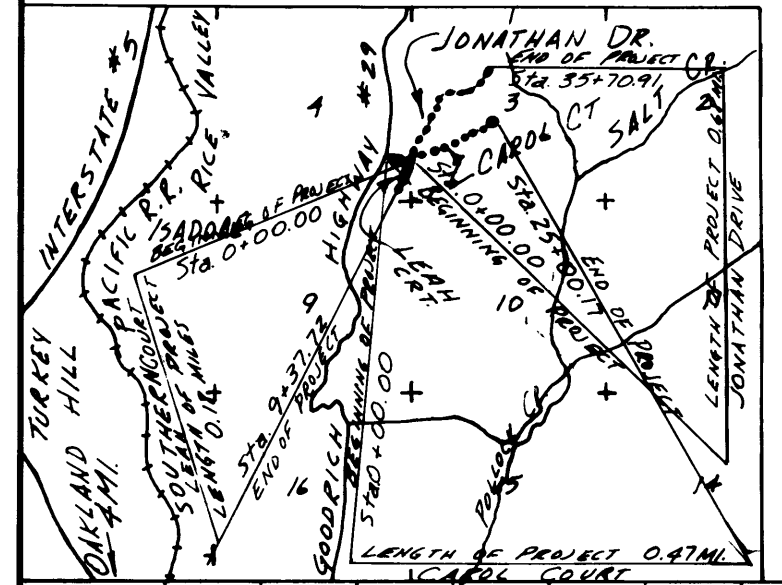


DATE	
BY	
SURVYD.	
PLOTTED	
NOTE BOOK	
NO.	
ALIGNMENT CHECKED	
R. OF WAY CHECKED	

DATE	
BY	
SURVYD.	
PLOTTED	
NOTE BOOK	
NO.	
GRADE CHECKED	
STRUCTURE NOTATIONS CHECKED	

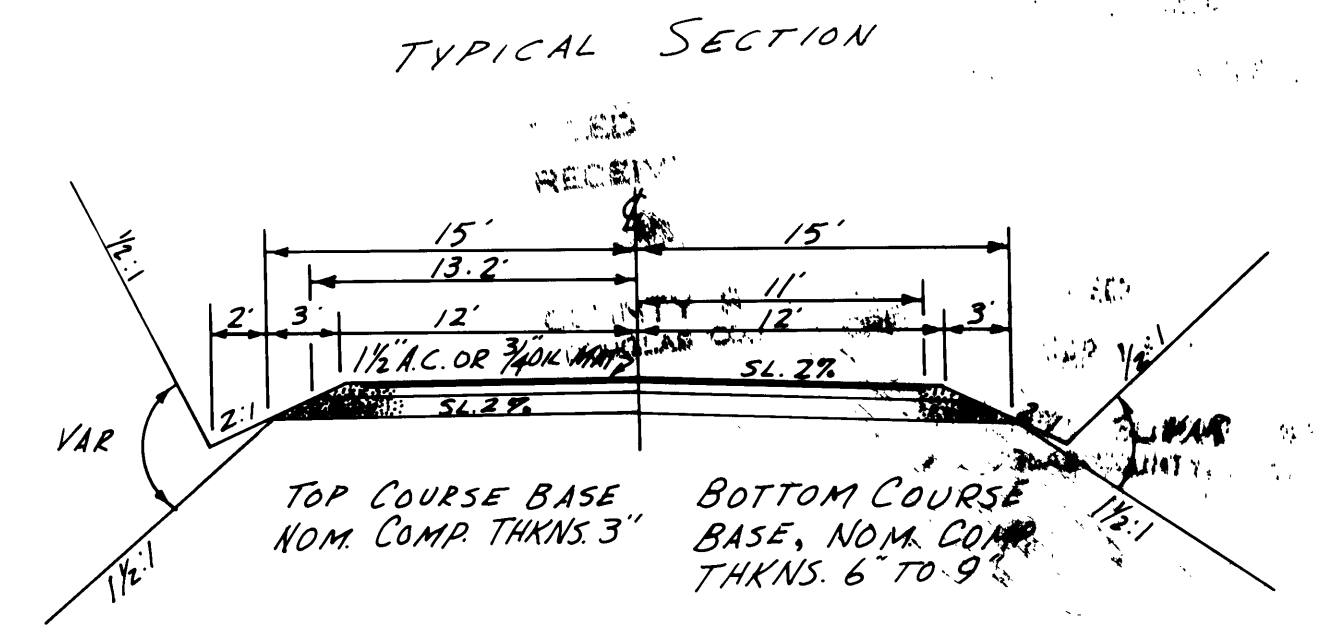

CAROL COURT  
 RED HILL ESTATES - UNIT 3  
 SEC'S 3 & 4, T24S R5W  
 PREPARED FOR: AL SHAW  
 ENGINEER: W. S. BARNES  
 SCALE: 1" = 100' DATE: Nov 1971  
 SHEET 1 OF 1

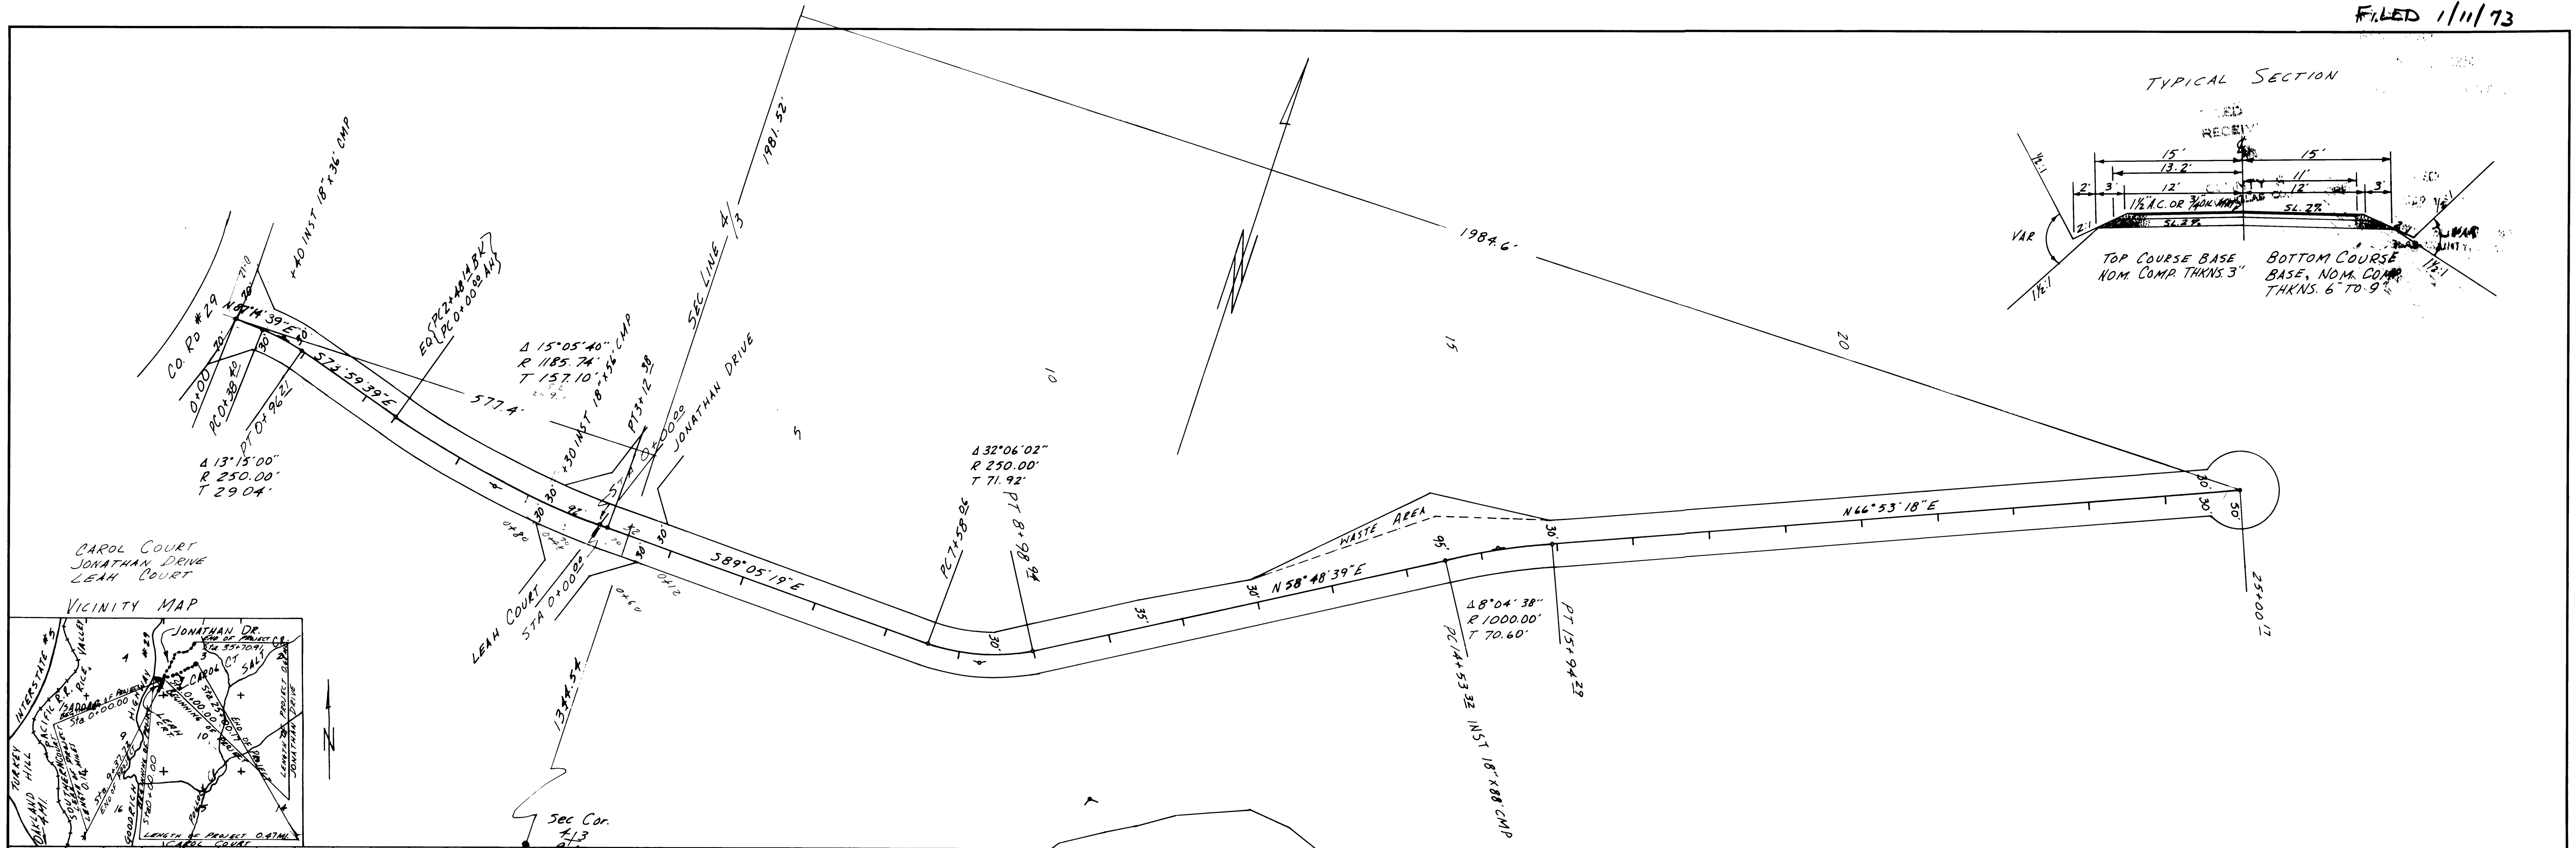