


|      |                    |      |
|------|--------------------|------|
| PLAN | BURVEYED           | DATE |
|      | ALIGNED            |      |
|      | CHECKED            |      |
|      | BY                 |      |
|      | NO. OF WAY CHECKED |      |
|      | NO.                |      |

|         |                    |      |
|---------|--------------------|------|
| PROFILE | BURVEYED           | DATE |
|         | PLOTTED            |      |
|         | CHECKED            |      |
|         | BY                 |      |
|         | NO. OF WAY CHECKED |      |
|         | NO.                |      |

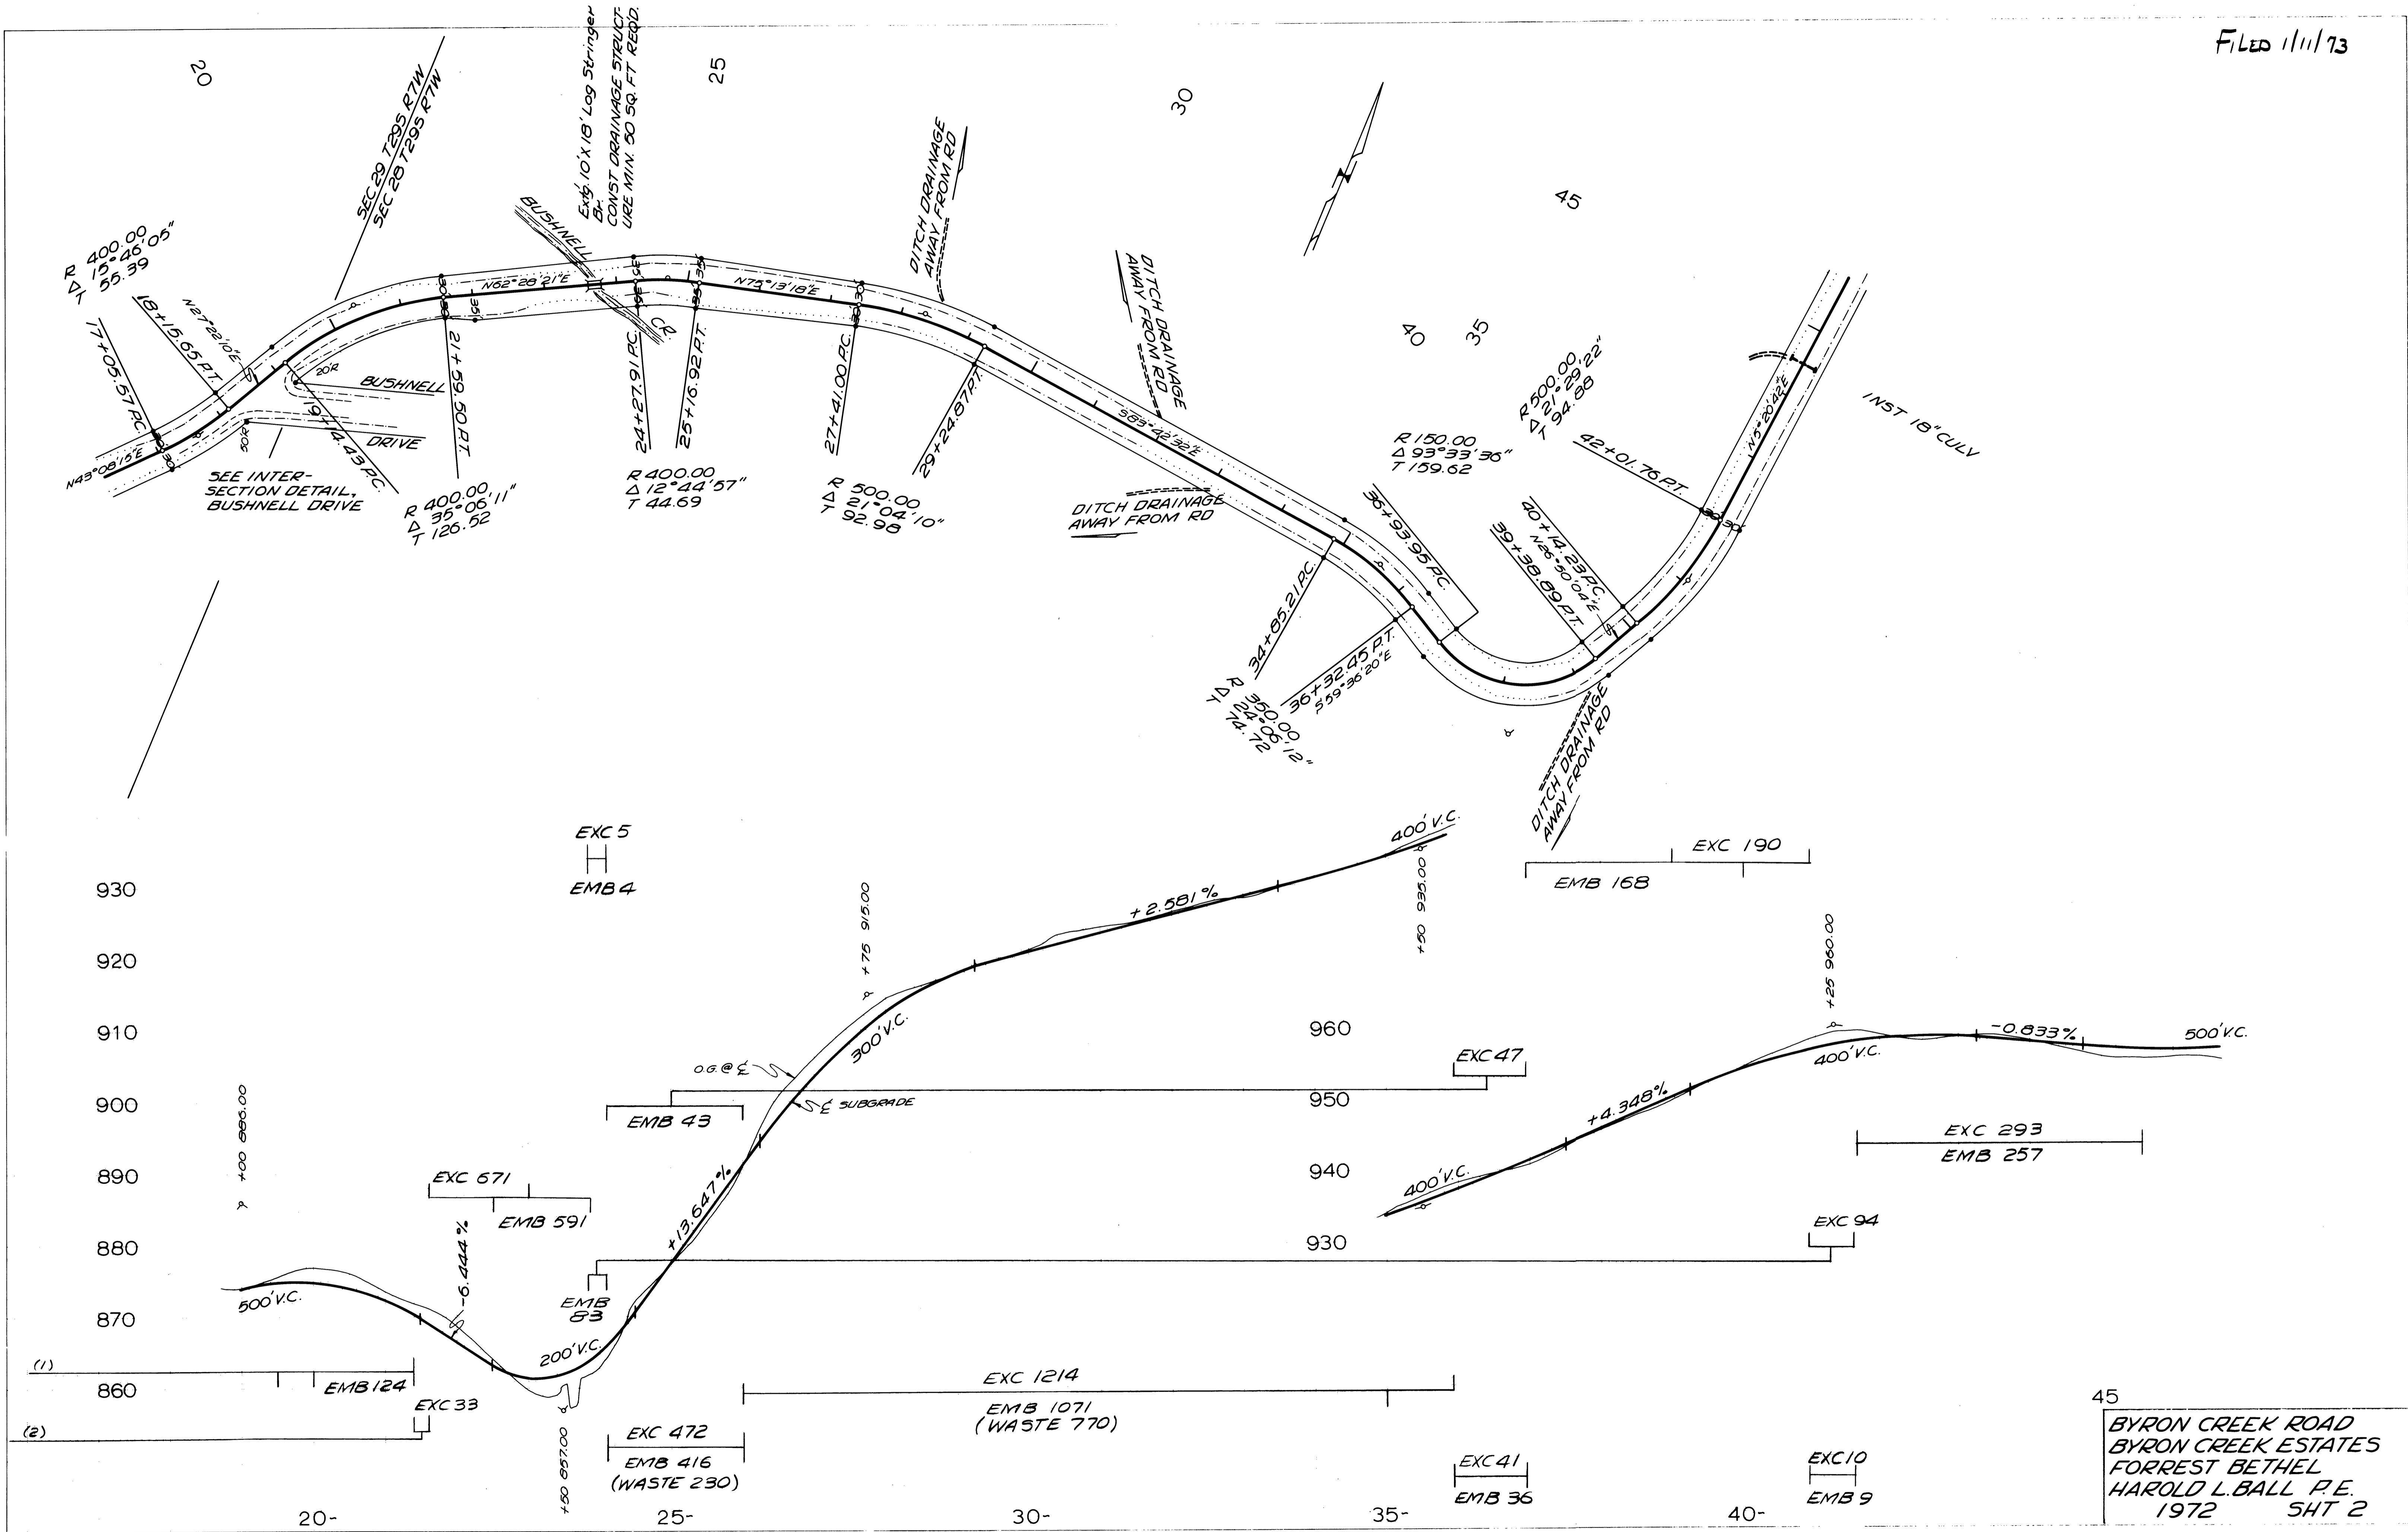

45  
 BYRON CREEK ROAD  
 BYRON CREEK ESTATES  
 FORREST BETHEL  
 HAROLD L. BALL P.E.  
 1972 SHT 2