
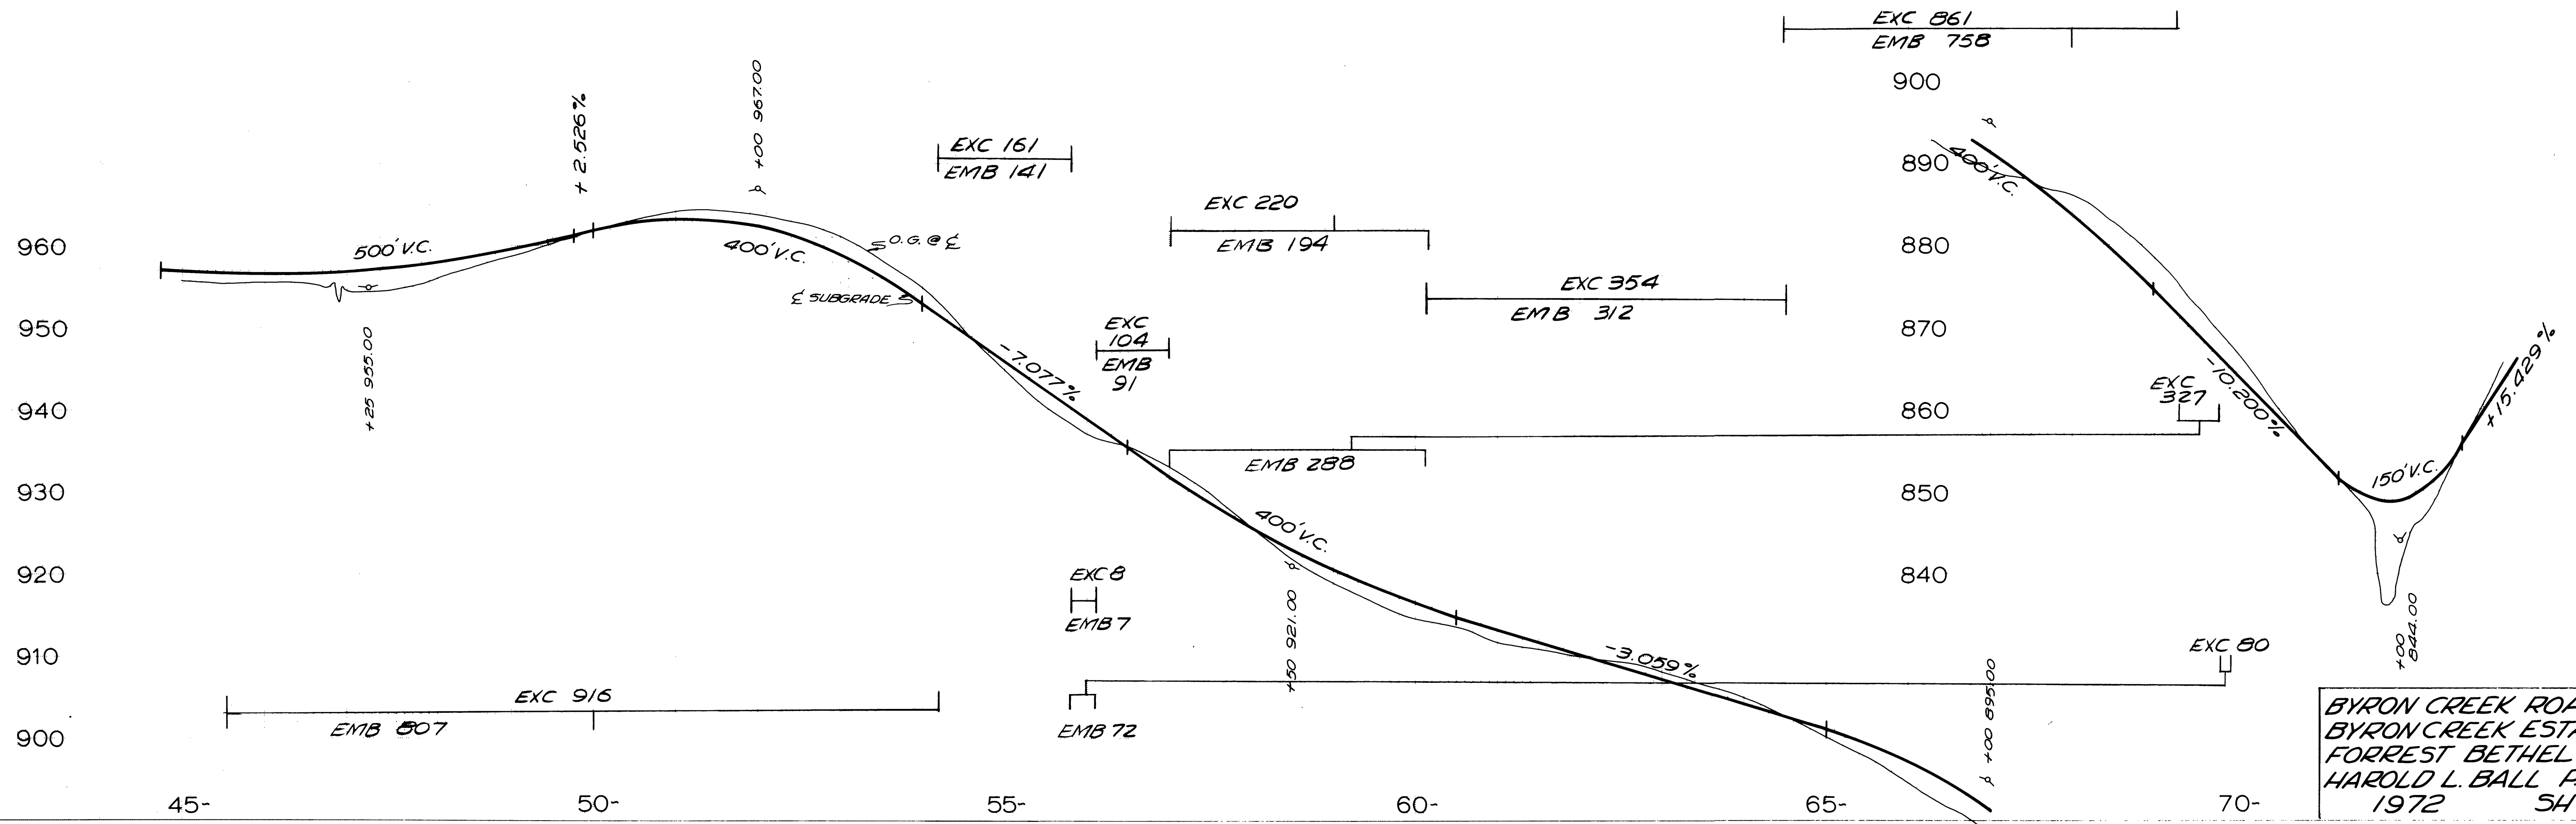


DATE	
BY	
PLAN	SURVEYED
	PLOTTED
	CHECKED
	BY
	NO.

DATE	
BY	
PROFILE	SURVEYED
	PLOTTED
	CHECKED
	BY
	NO.

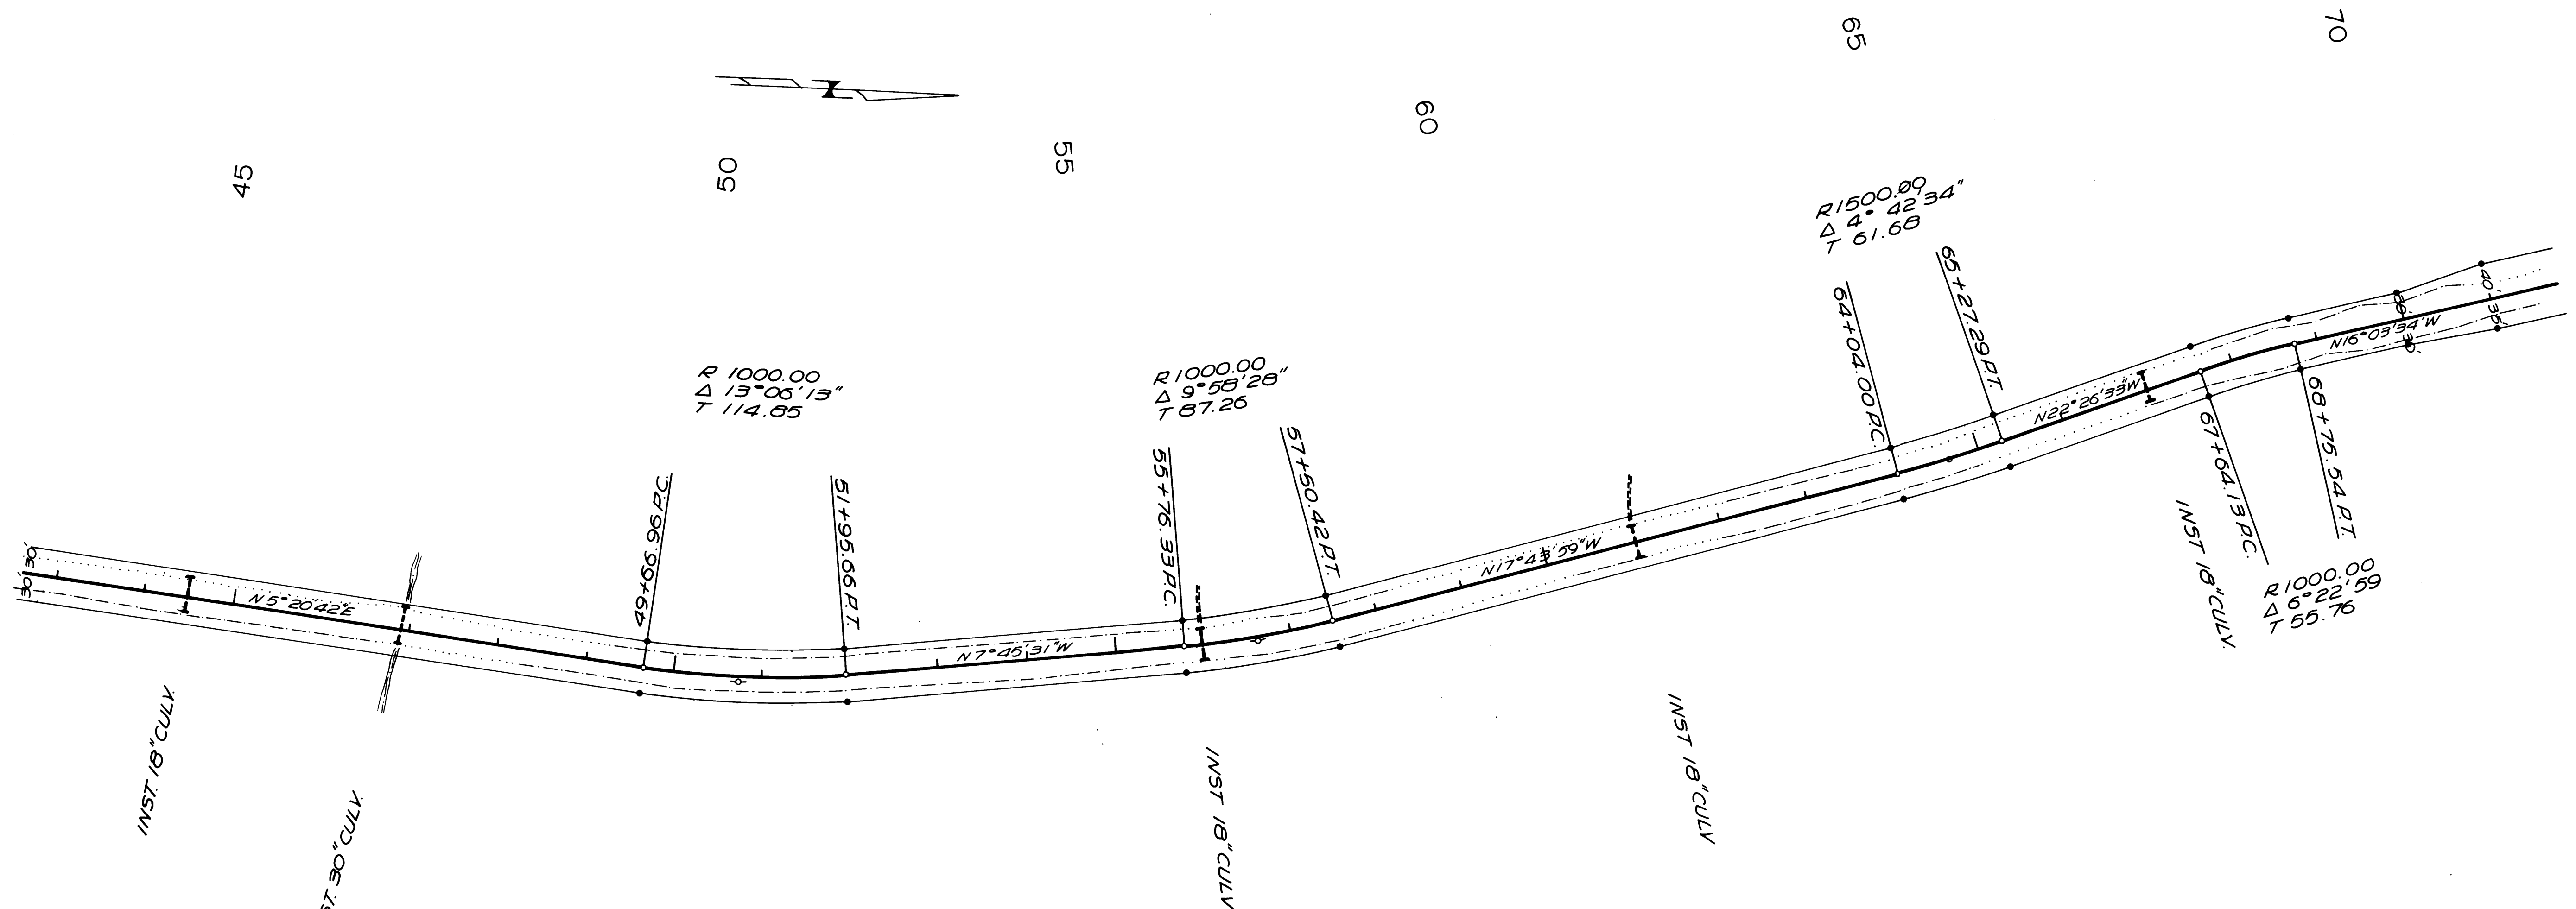

BYRON CREEK ROAD  
 BYRON CREEK ESTATES  
 FORREST BETHEL  
 HAROLD L. BALL P.E.  
 1972 SHT. 3