
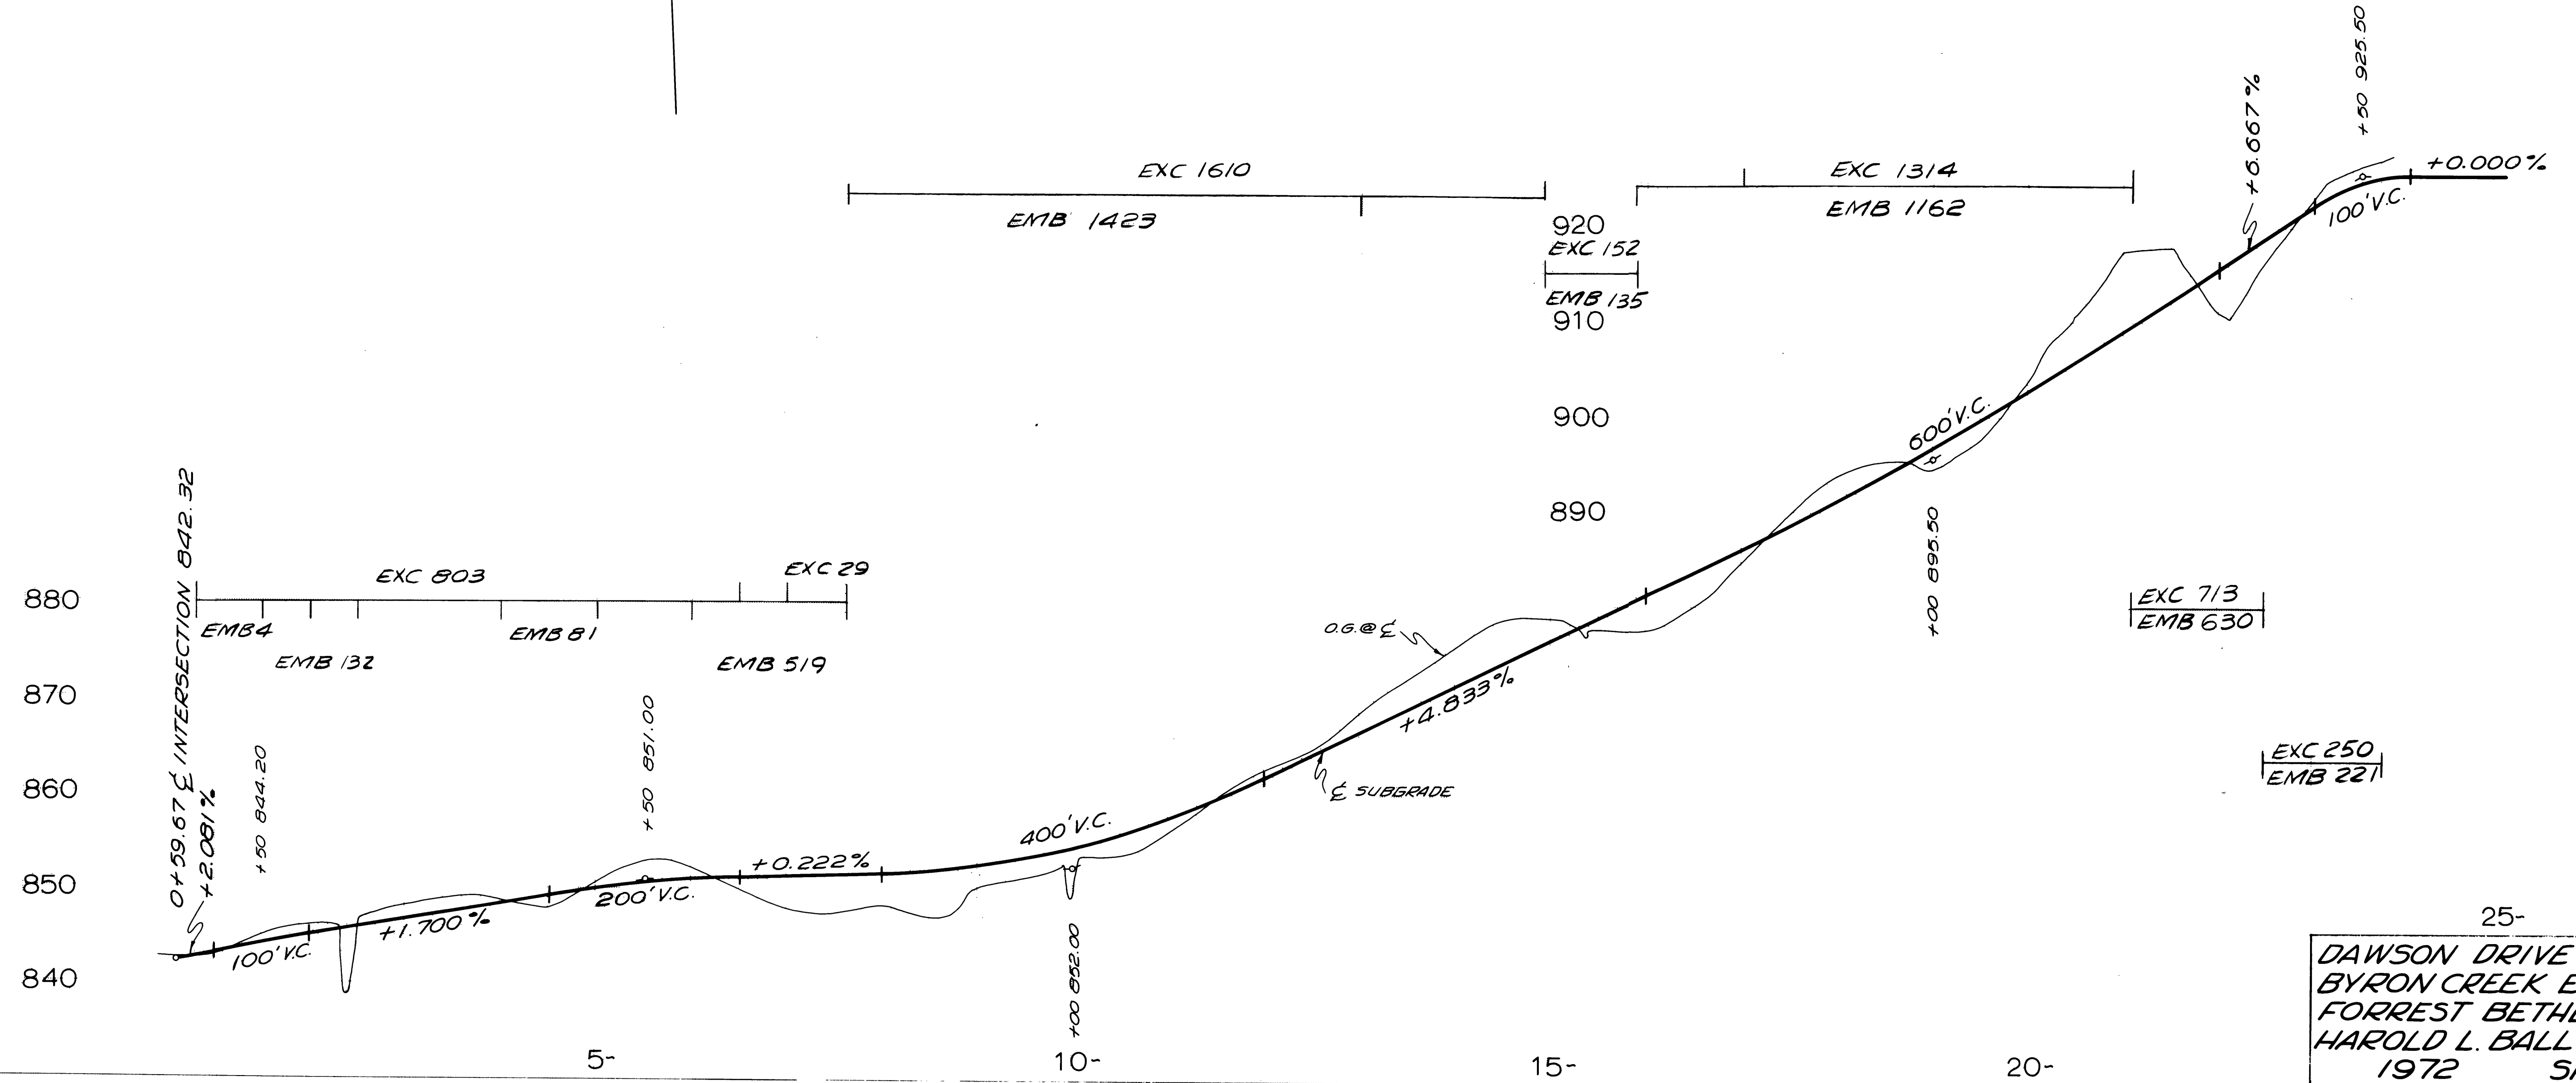


PLAN	SURVEYED	DATE
NOTE BOOK	PLOTTED	BY
NO.	ALIGNED CHECKED	
	REVISIONS	
	NO. OF PAGES	

PROFILE	SURVEYED	DATE
NOTE BOOK	CHECKED	BY
NO.	REVISIONS	
	NO. OF PAGES	

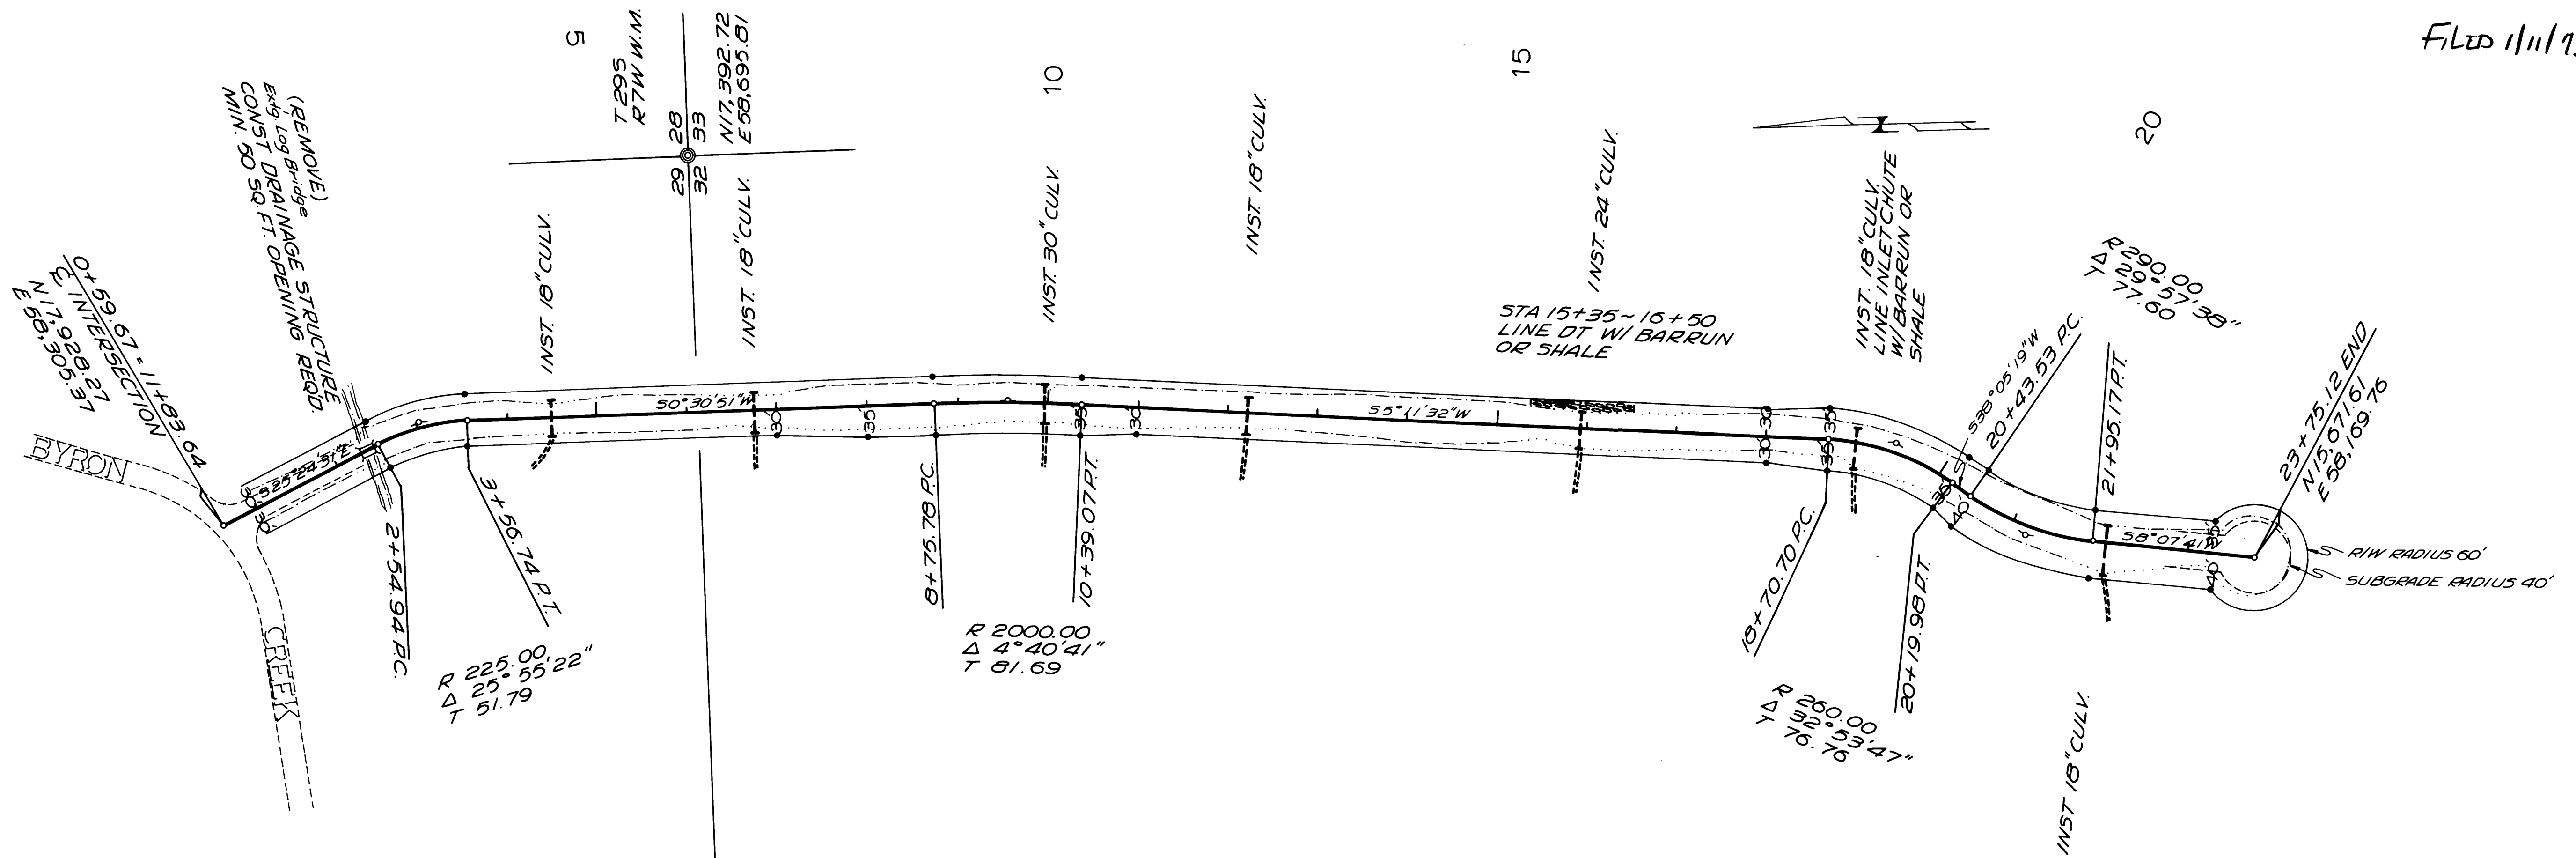

25-
 DAWSON DRIVE
 BYRON CREEK ESTATES
 FORREST BETHEL
 HAROLD L. BALL P.E.
 1972 SHT 5