



PLAN	DATE
SURVEYED	
PLOTTED	
CHECKED	
NOTE BOOK	
NO.	

PROFILE	DATE
SURVEYED	
PLOTTED	
CHECKED	
NOTE BOOK	
NO.	

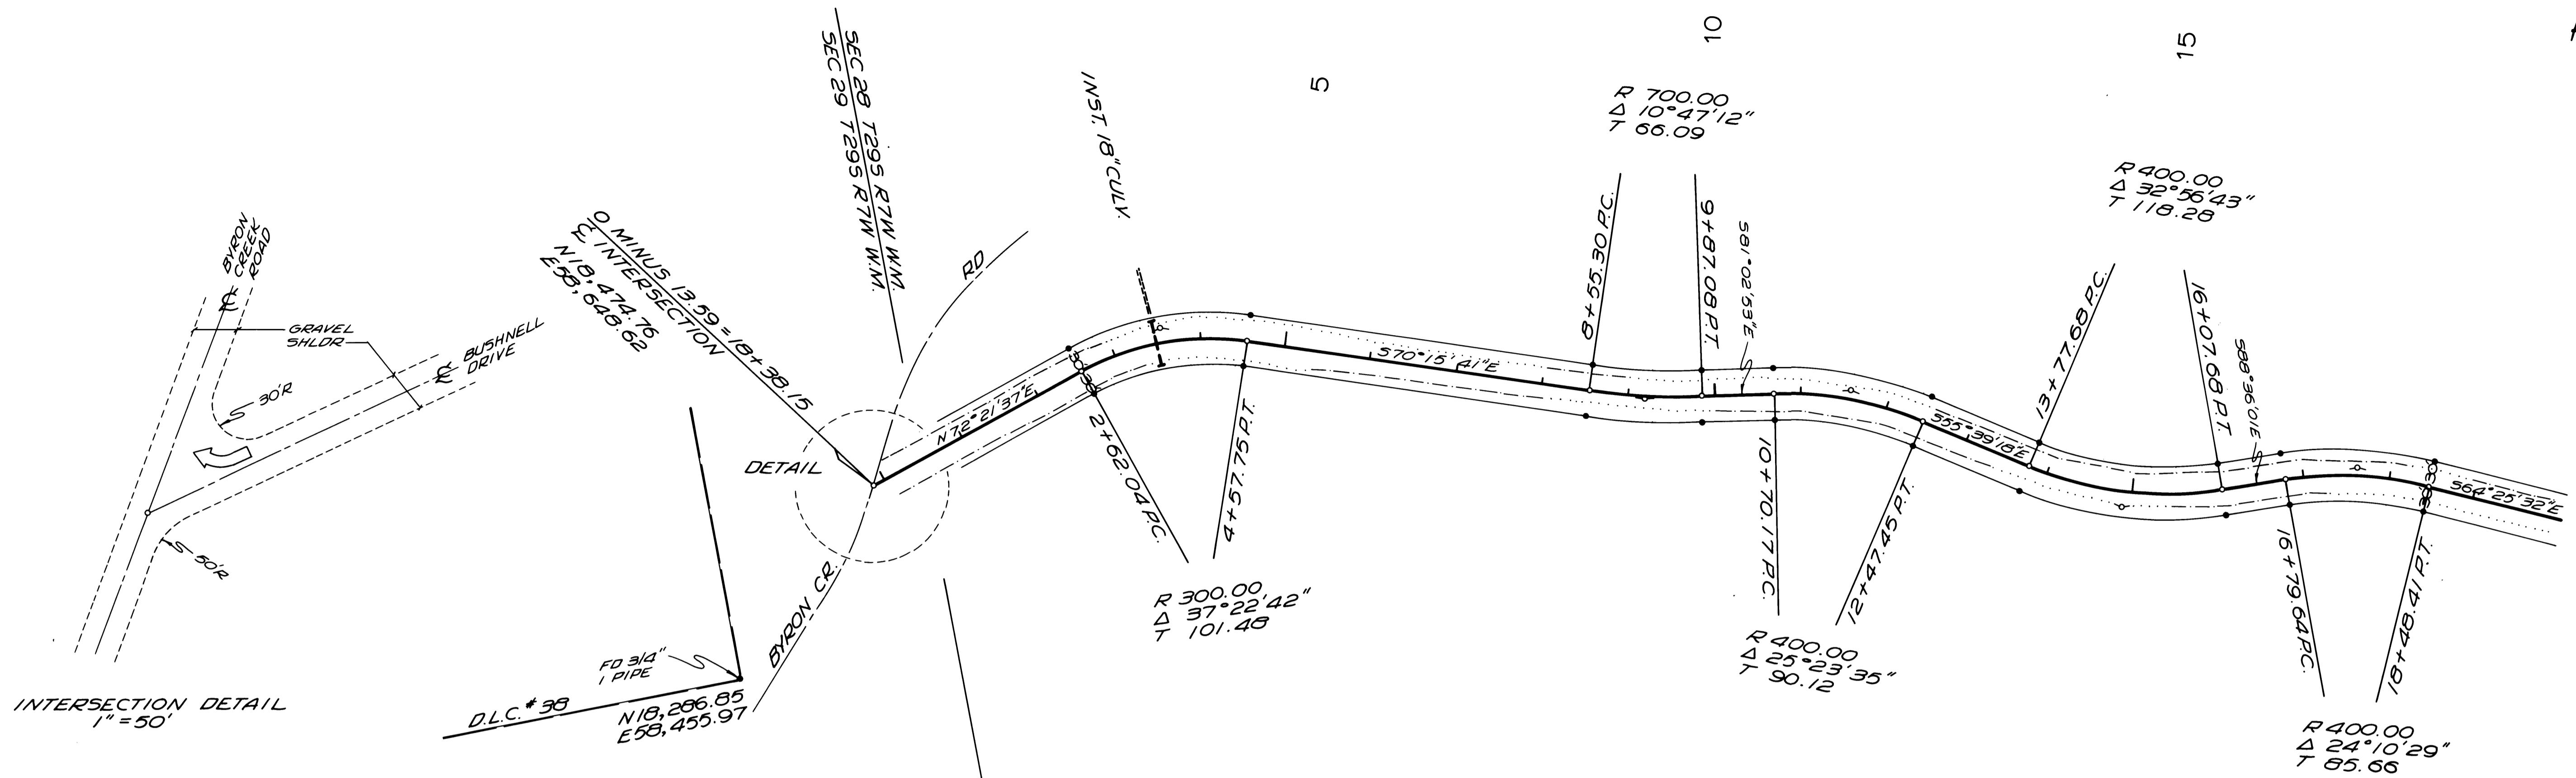

INTERSECTION DETAIL
1" = 50'

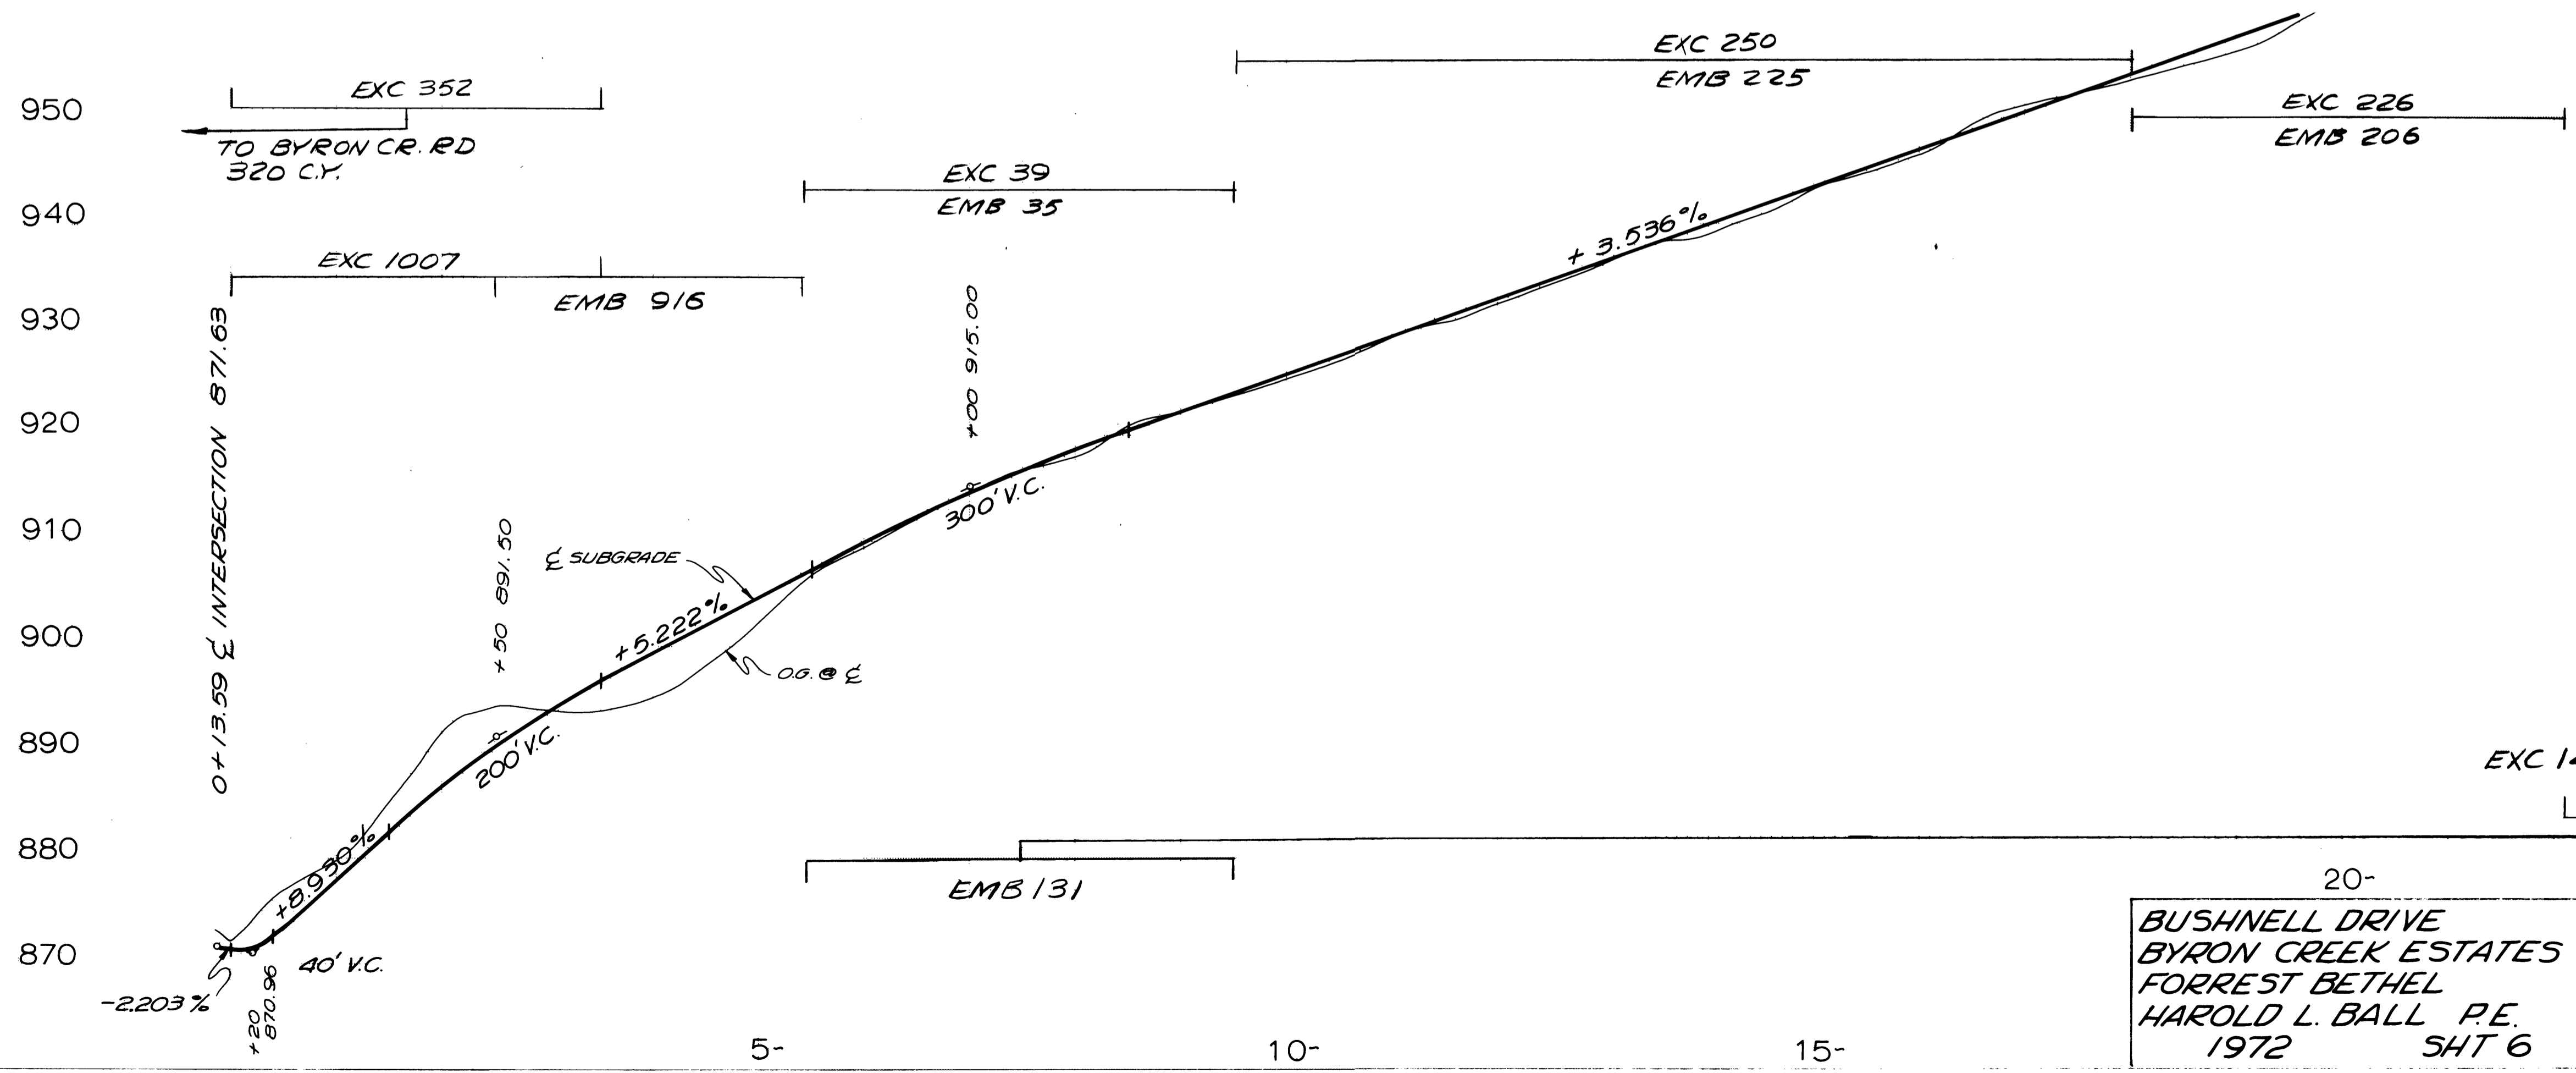

BUSHNELL DRIVE
BYRON CREEK ESTATES
FORREST BETHEL
HAROLD L. BALL P.E.
1972 SHT 6