
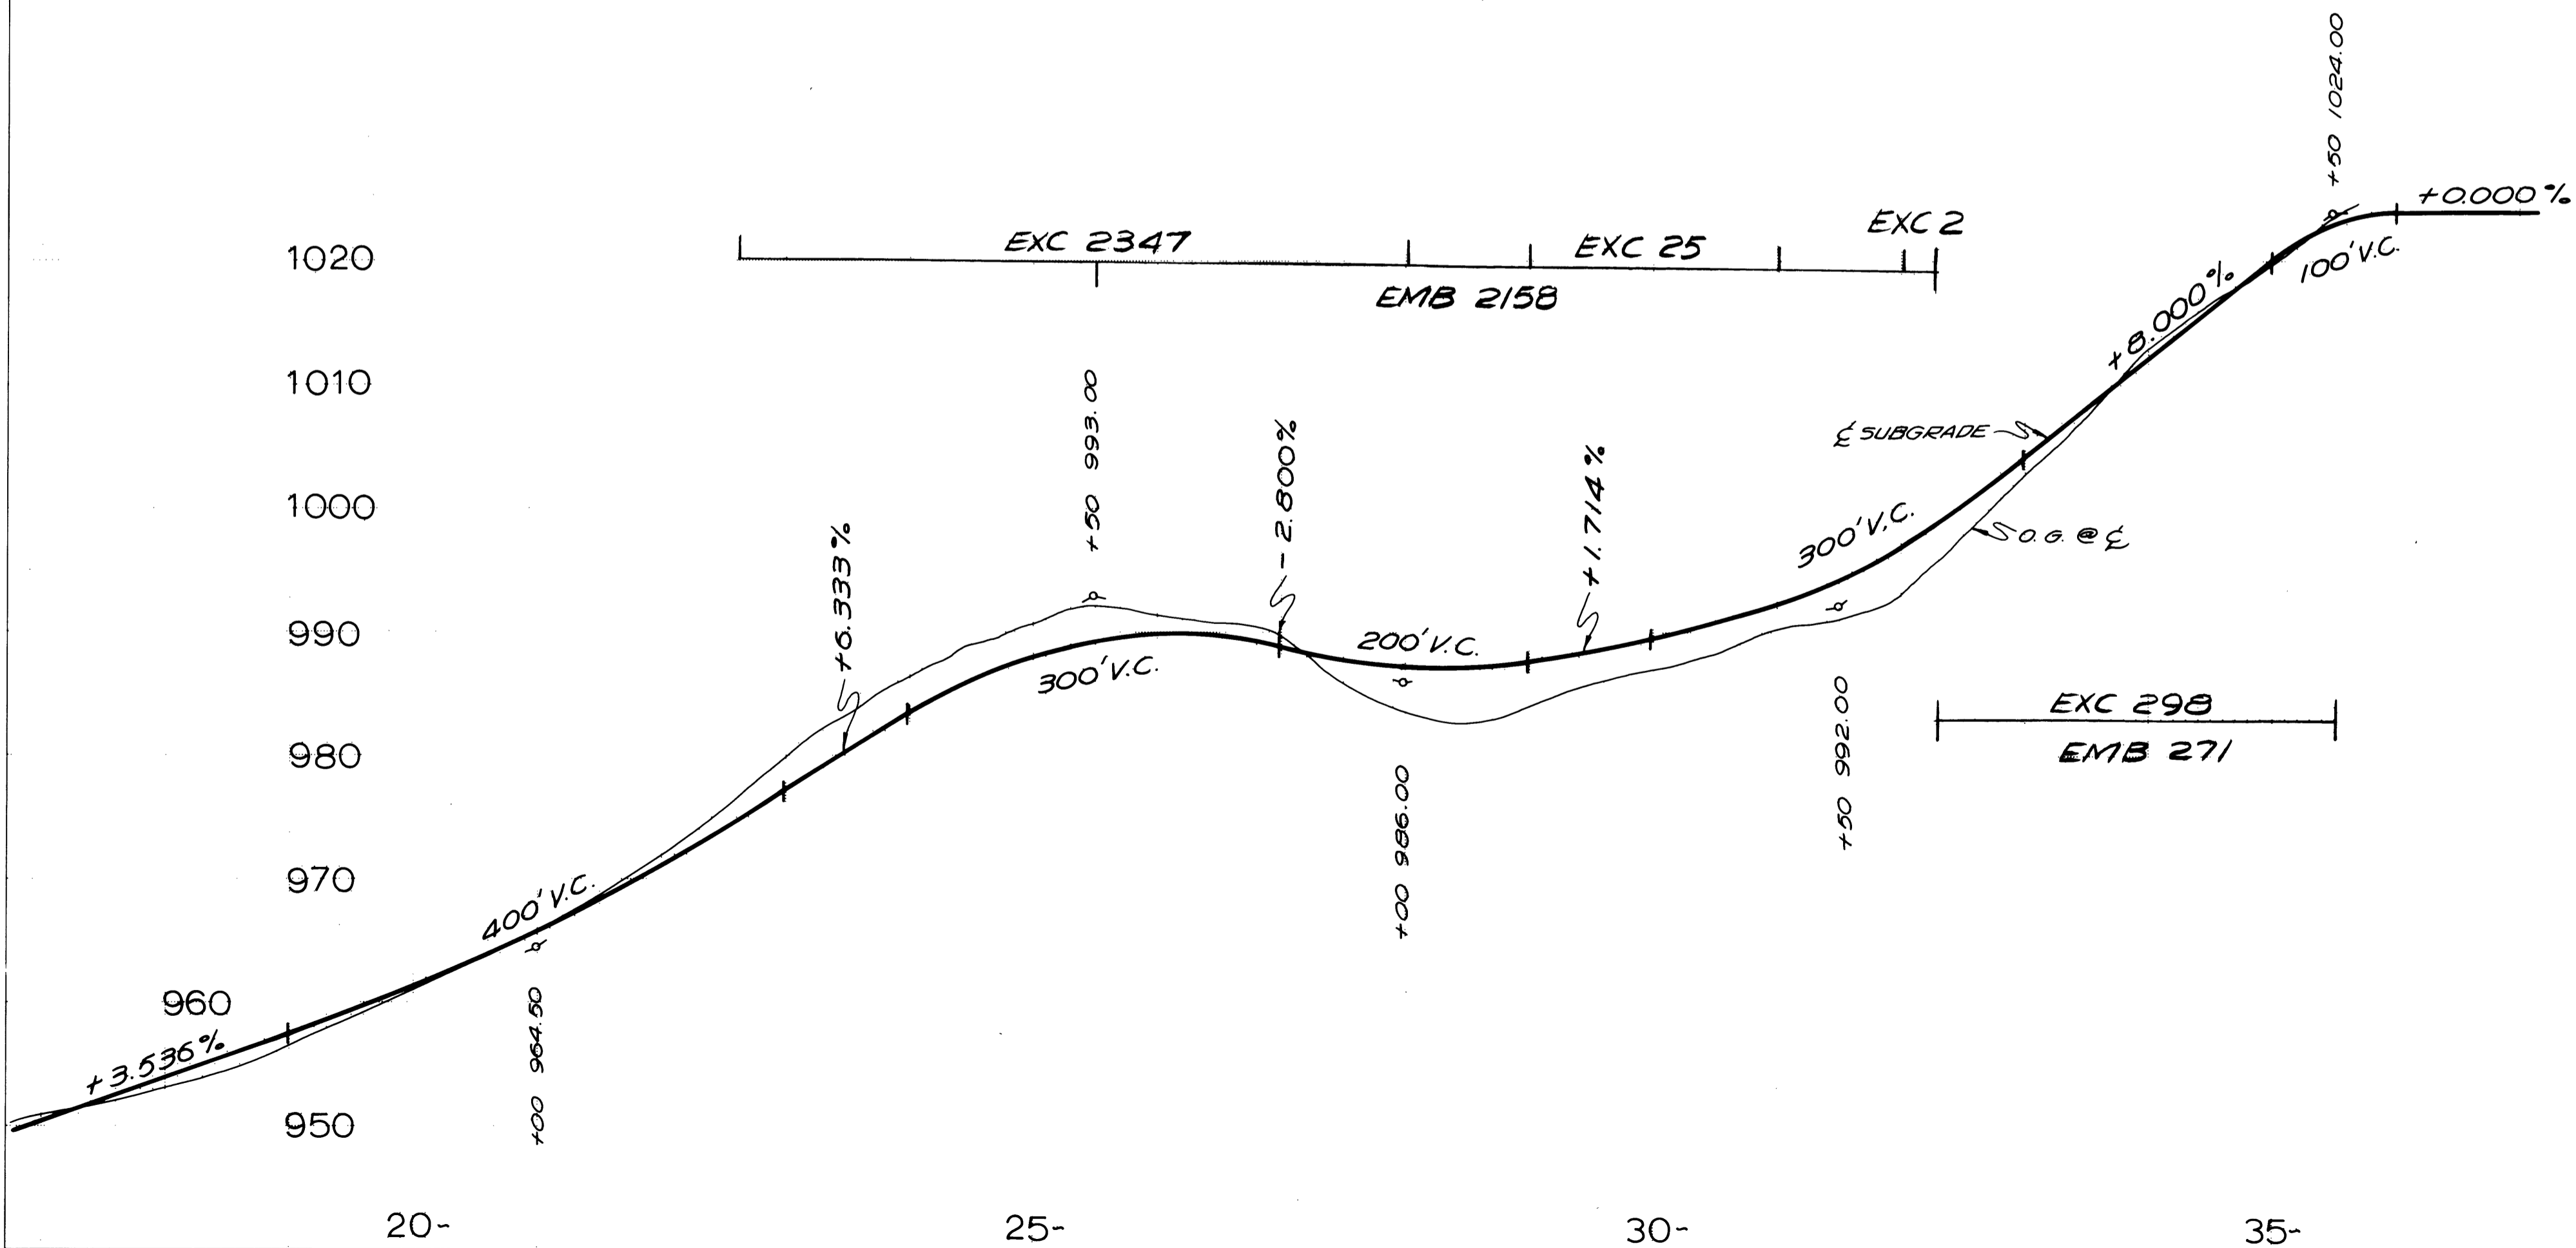


PLAN	
SURVEYED	DATE
PLOTTED	BY
NOTE BOOK	NO.
SURVEYED BY: _____ PLOTTED BY: _____ CHECKED BY: _____ DATE: _____	

PROFILE	
SURVEYED	DATE
PLOTTED	BY
NOTE BOOK	NO.
SURVEYED BY: _____ PLOTTED BY: _____ CHECKED BY: _____ DATE: _____	

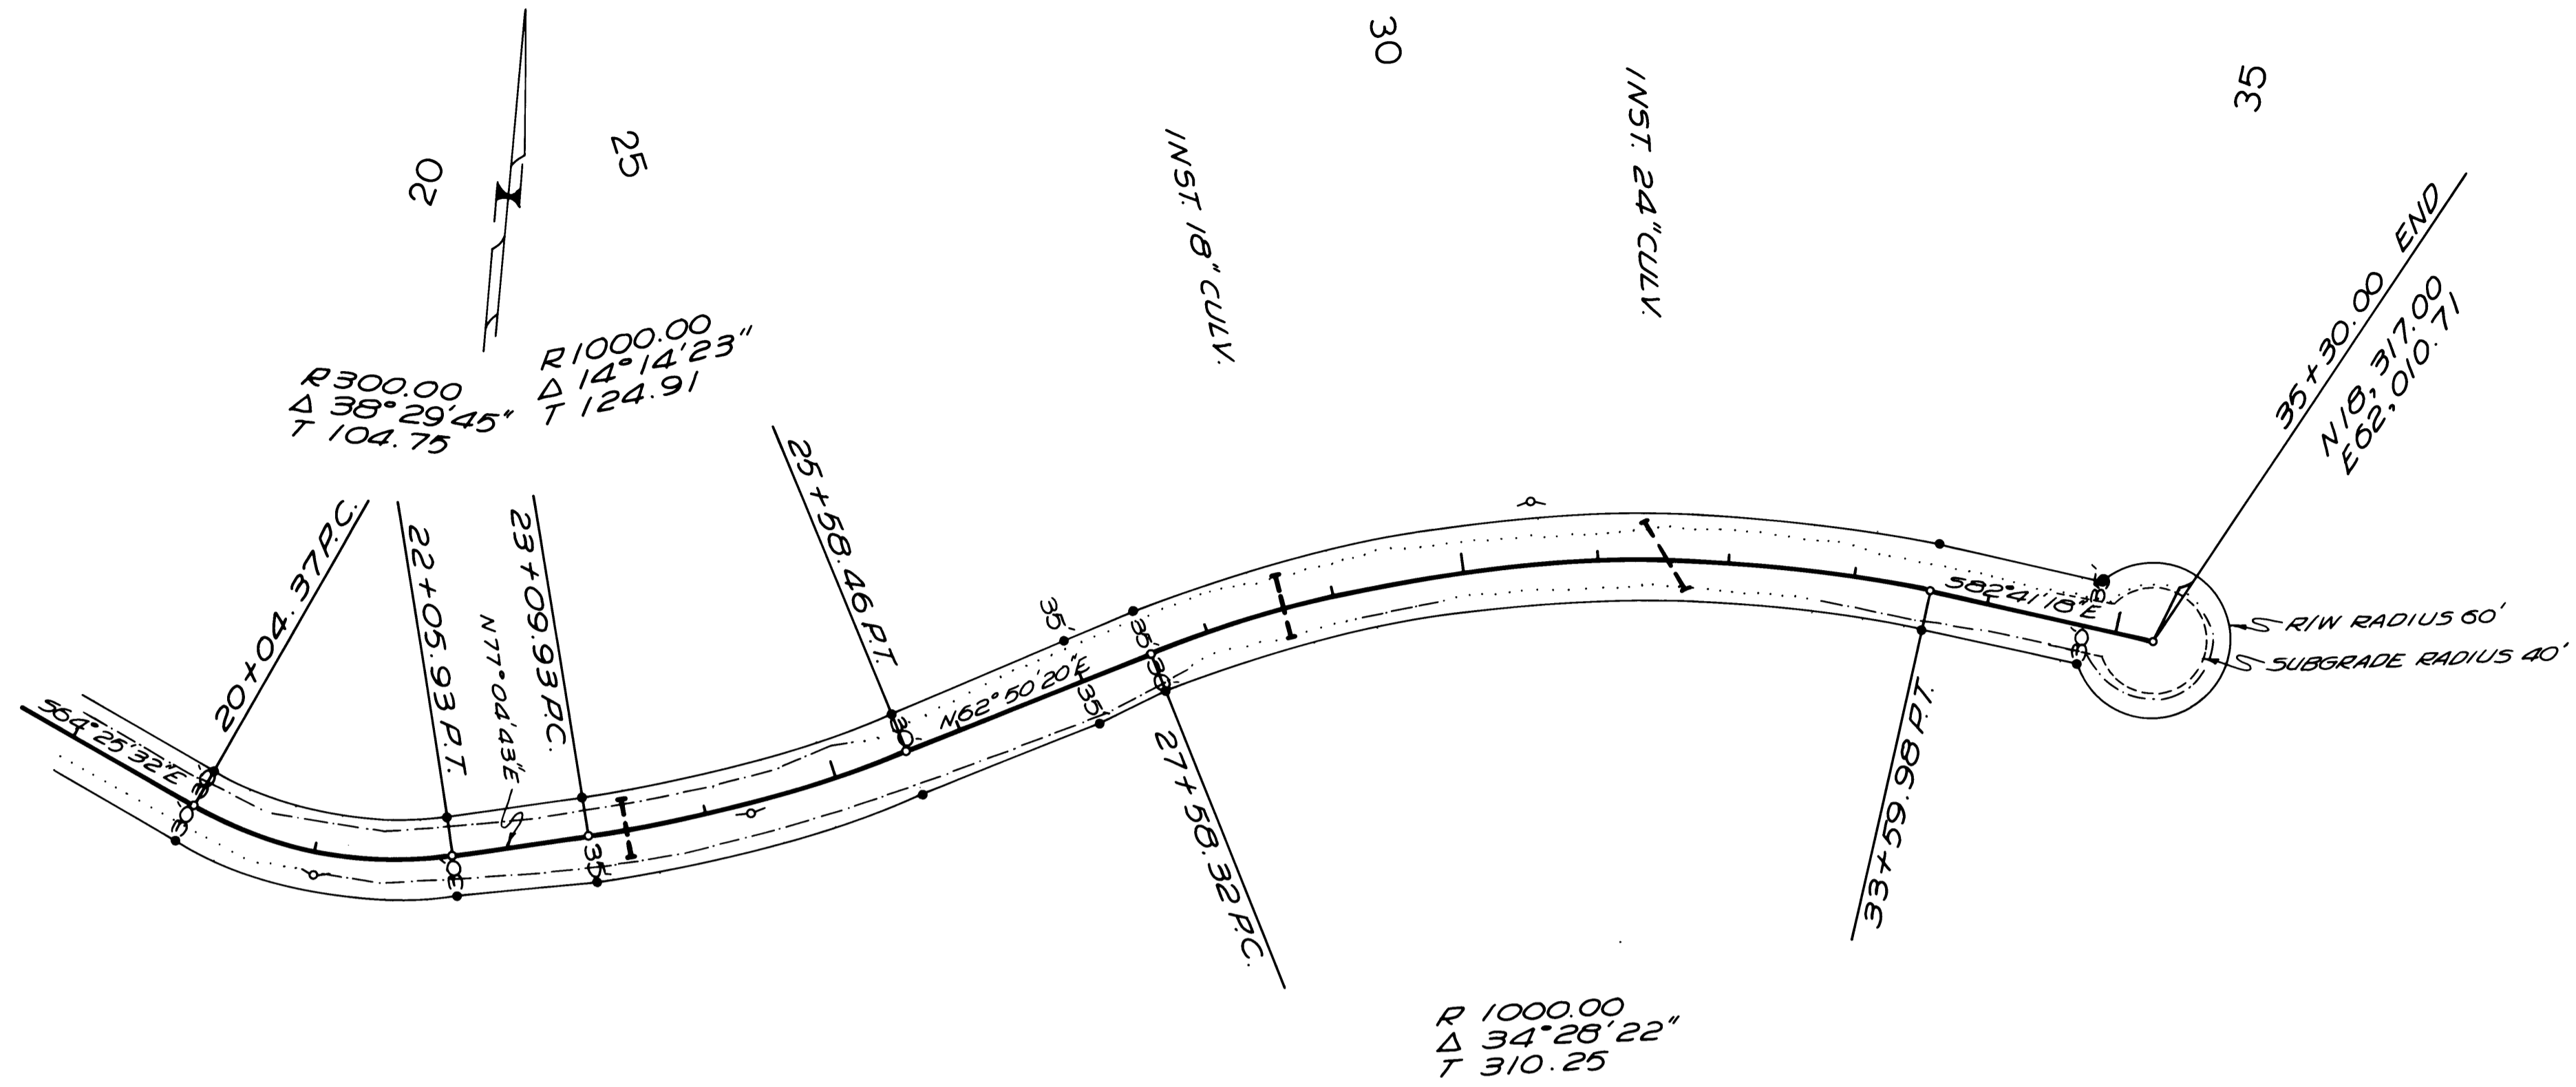

BUSHNELL DRIVE
 BYRON CREEK ESTATES
 FORREST BETHEL
 HAROLD L. BALL P.E.
 1972 SHT 7