



FILED
RECEIVED
MAY 17 1973
COUNTY SURVEYOR
DOUGLAS COUNTY, ORE

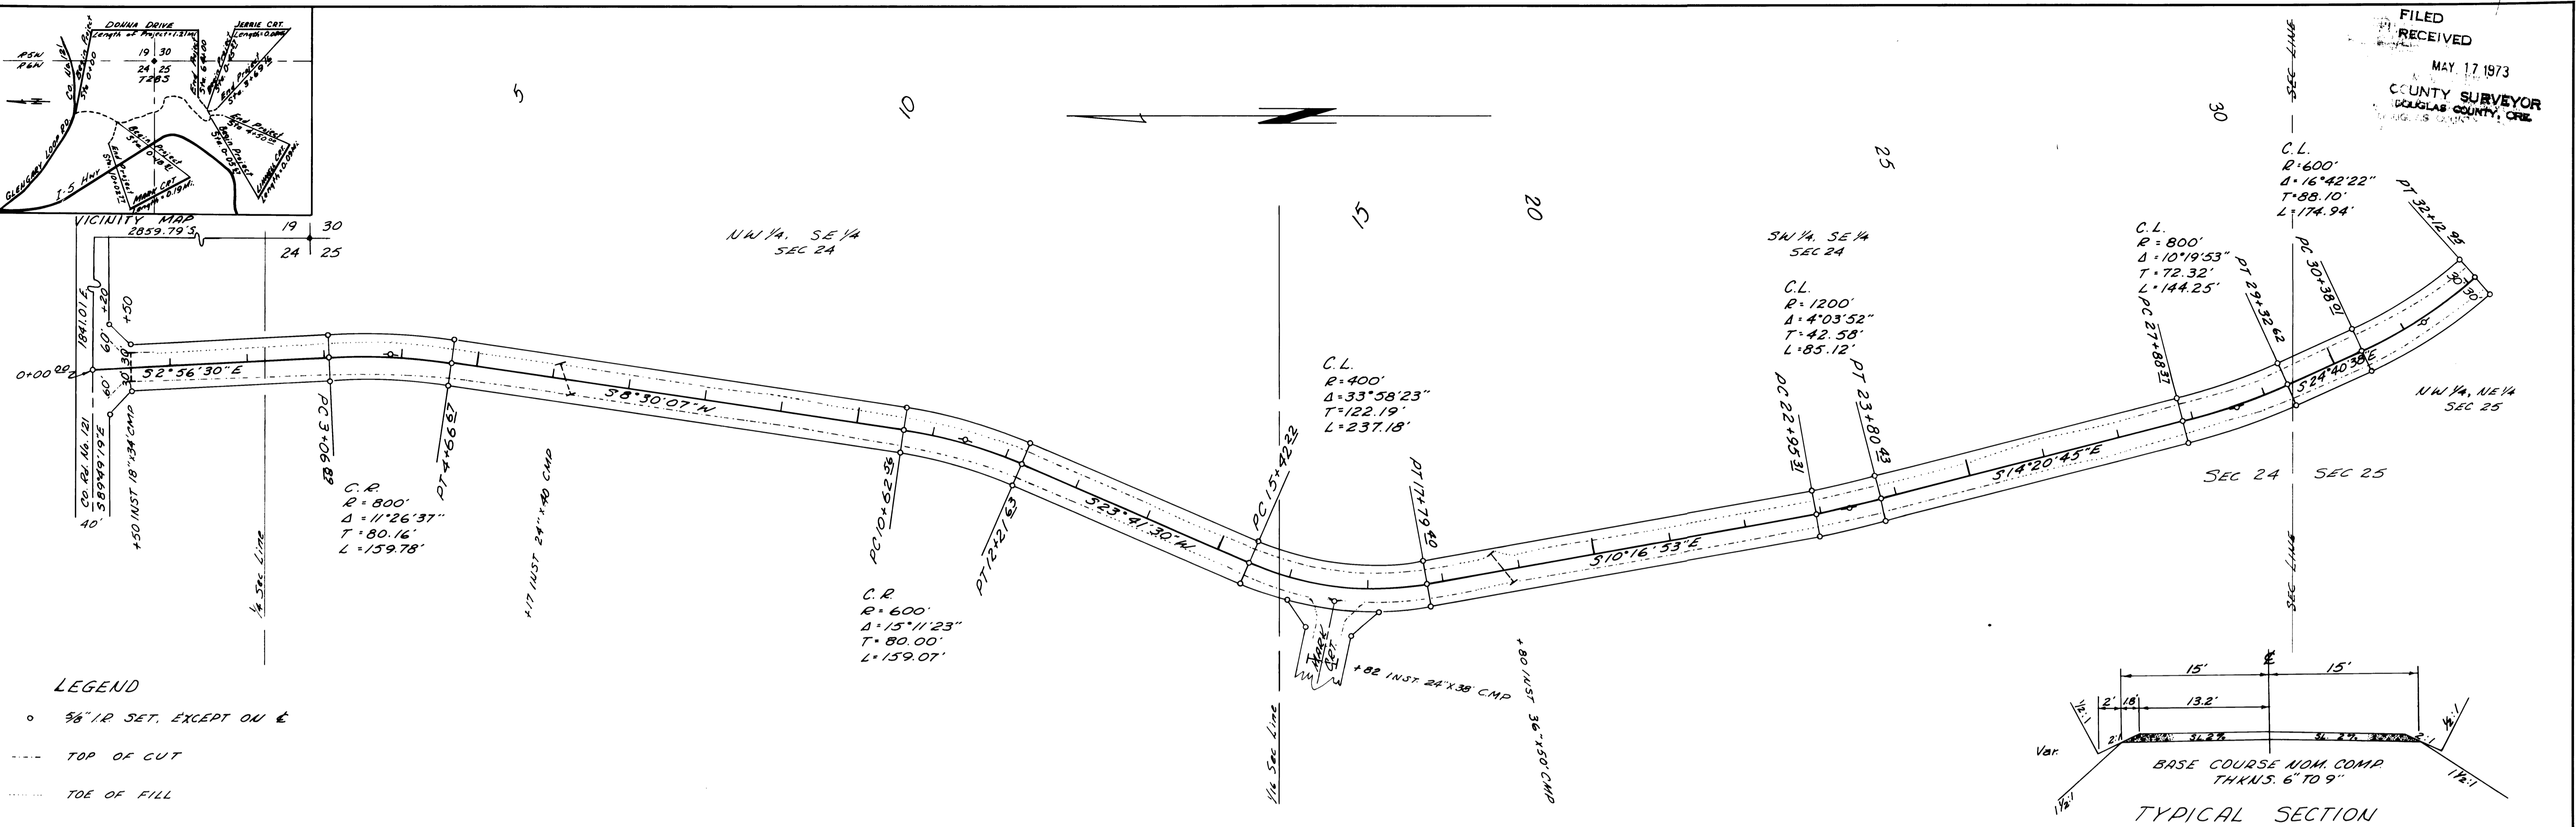

LEGEND
 ○ 5/8\" IR SET, EXCEPT ON E
 --- TOP OF CUT
 --- TOE OF FILL

DATE	
BY	
SURVEYED	
NOTED	
NOTE BOOK	
ALIGNED CHECKED	
AT OF WAY CHECKED	
No.	

DATE	
BY	
SURVEYED	
NOTED	
NOTE BOOK	
GRADES CHECKED	
SECTION MODIFICATIONS CHECKED	
No.	

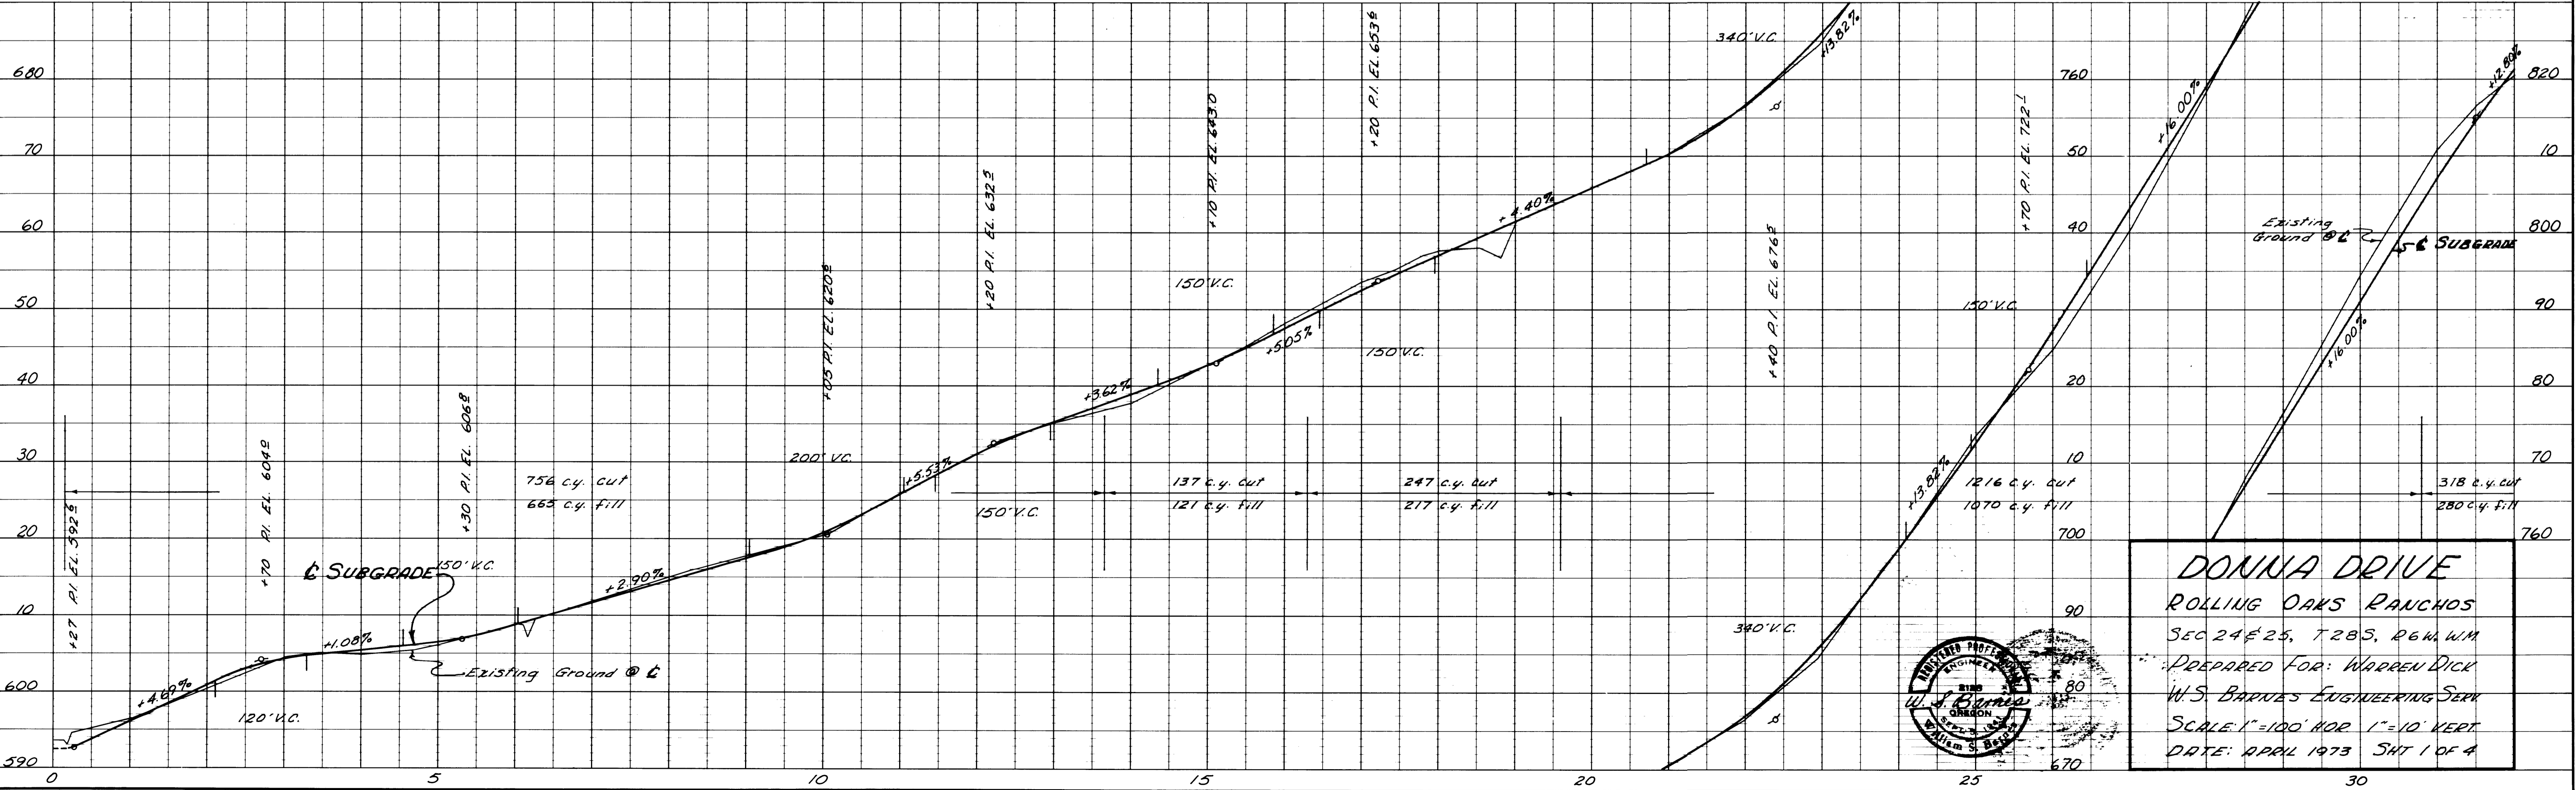

DONNA DRIVE
 ROLLING OAKS RANCHOS
 SEC 24 & 25, T28S, R6W, W1M
 PREPARED FOR: WARREN DICK
 W.S. BARNES ENGINEERING SERV
 SCALE: 1"=100' HOR 1"=10' VERT
 DATE: APRIL 1973 SHT 1 OF 4

