


FILED
RECEIVED
JUN 6 1973
COUNTY SURVEYOR
OKLAHOMA COUNTY, OKLA.

PLAN	SURVEYED	DATE
NOTE BOOK	ALIGNED CHECKED	
NO.	RT. OF WAY CHECKED	

PROFILE	SURVEYED	DATE
NOTE BOOK	GRADES CHECKED	
NO.	STRUCTURE NOTATIONS CHECKED	

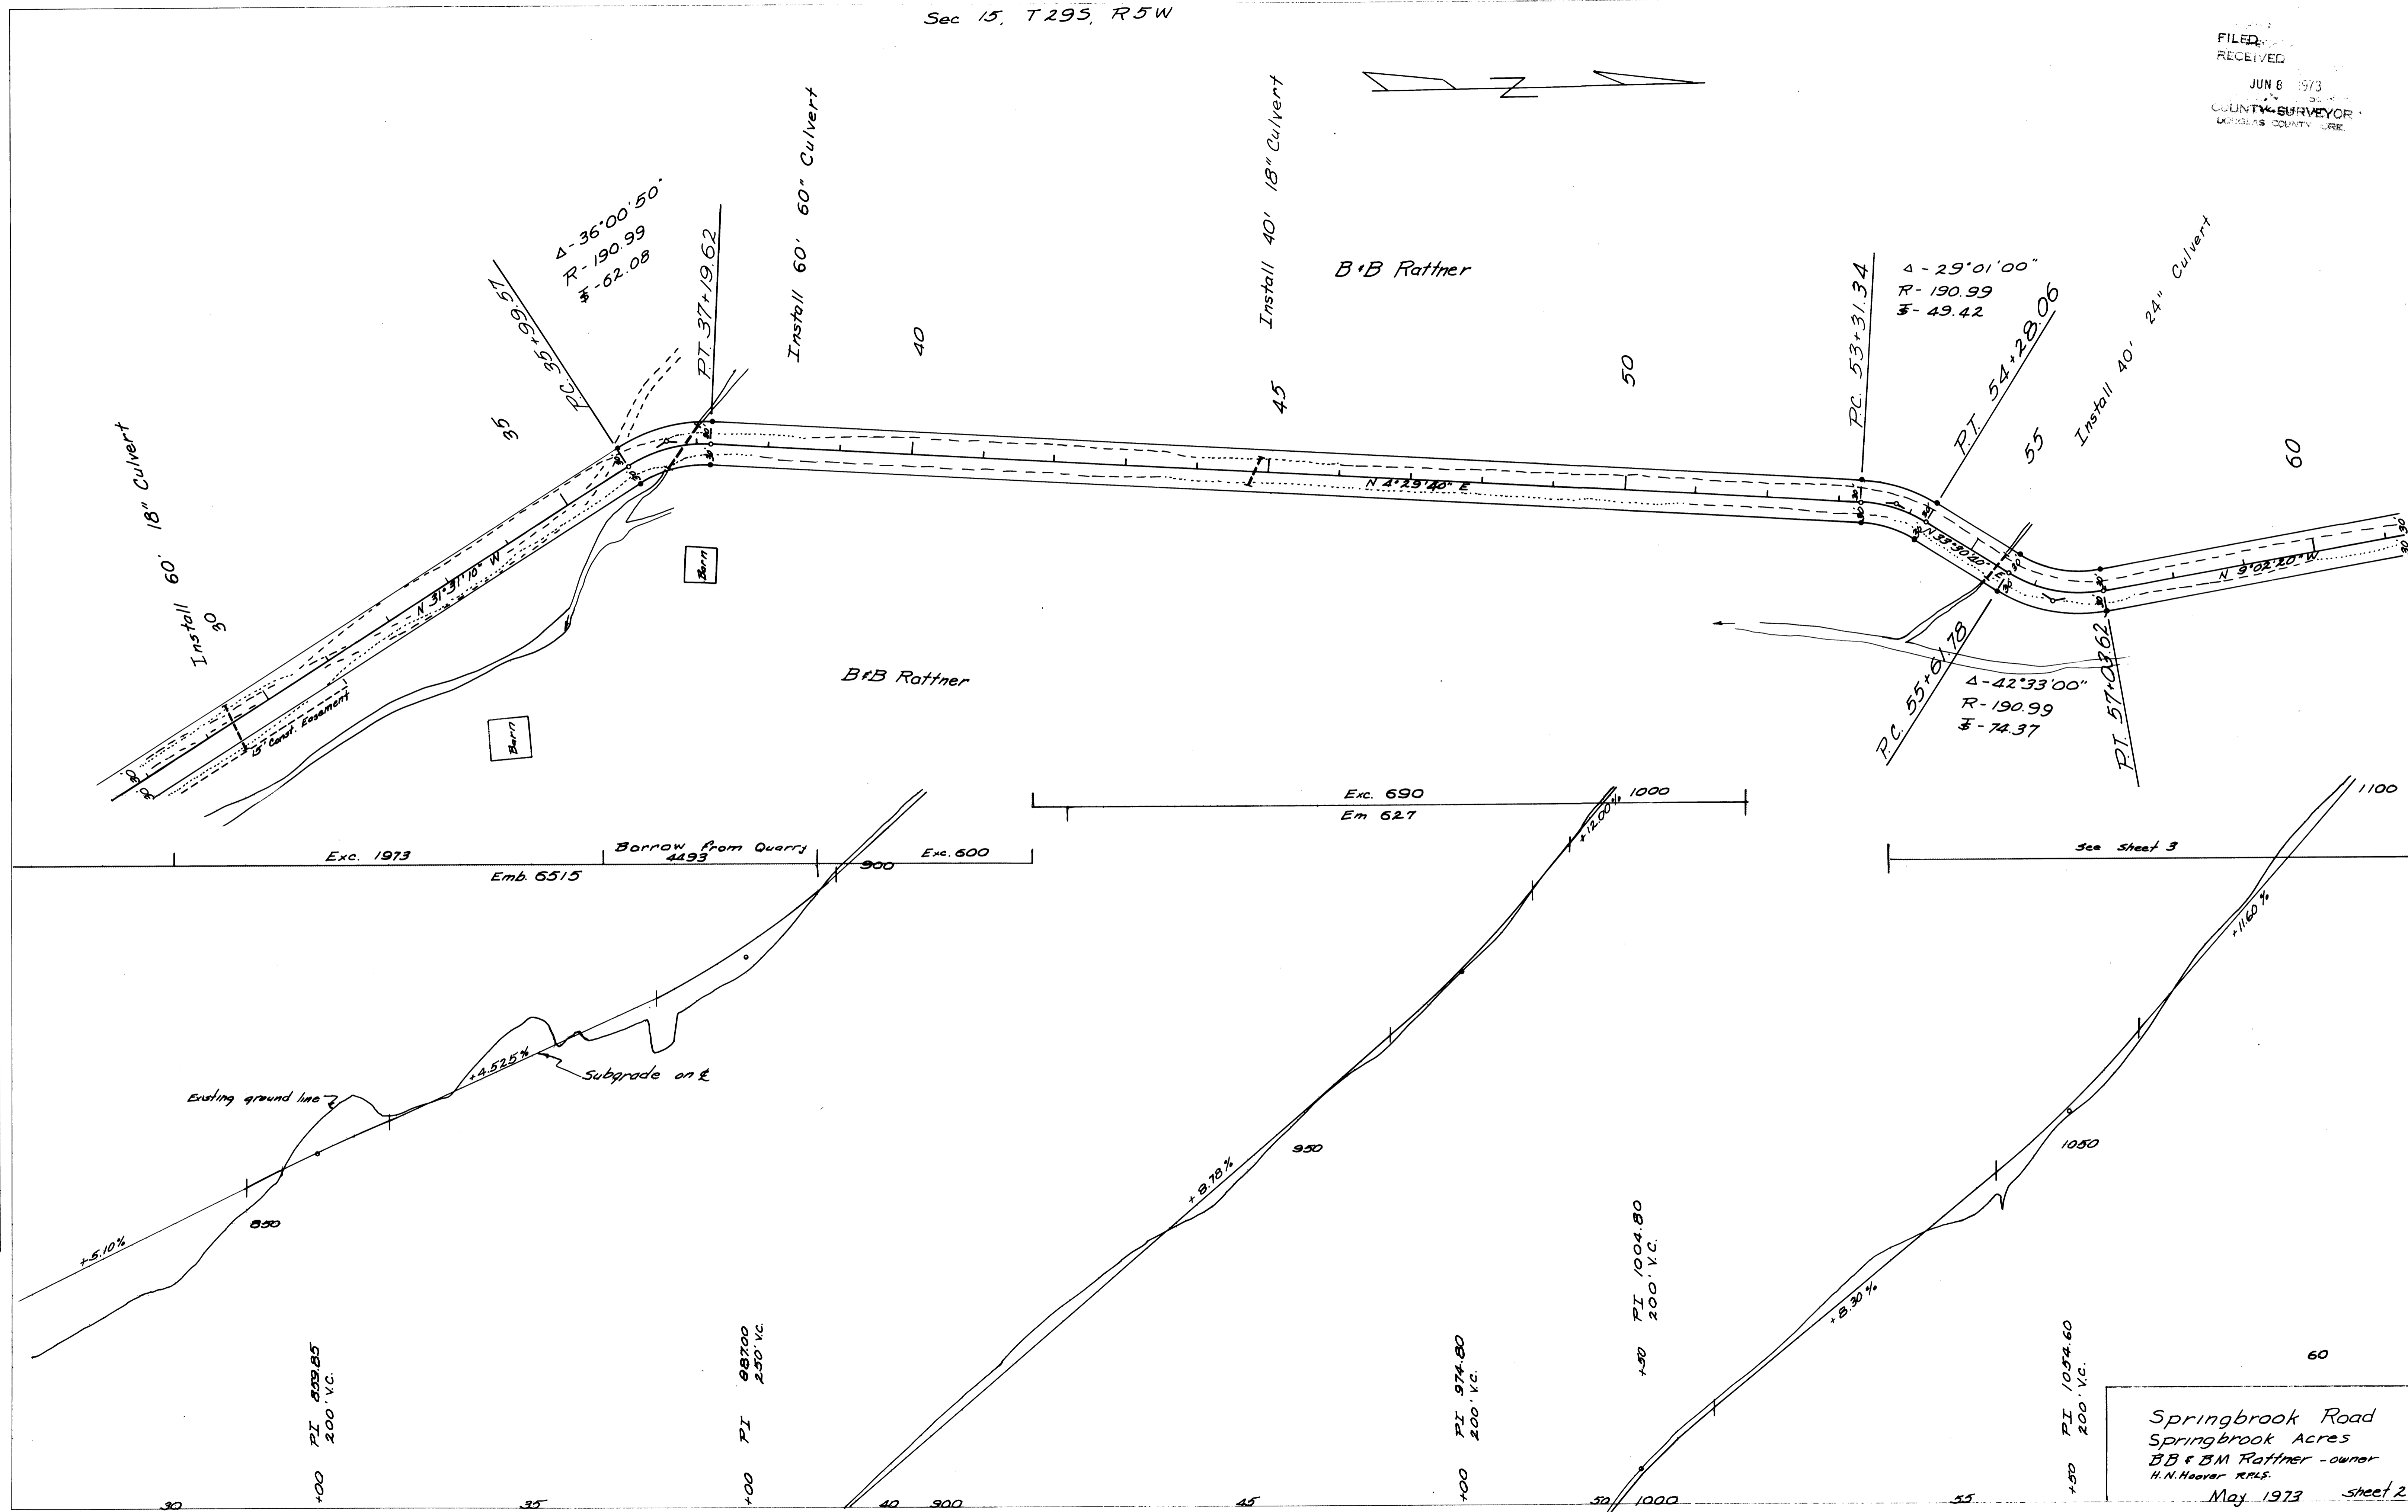

Springbrook Road
Springbrook Acres
B+B & B.M. Rattner - owner
H.N. Heaver R.R.S.
May 1973 sheet 2