


PLAN	SURVEYED	DATE
NOTE BOOK	ALIGNED CHECKED	BY
NO.	ST. OF WAY CHECKED	

PROFILE	SURVEYED	DATE
NOTE BOOK	GRADES CHECKED	BY
NO.	STRUCTURE INCHAINS CH'G.	

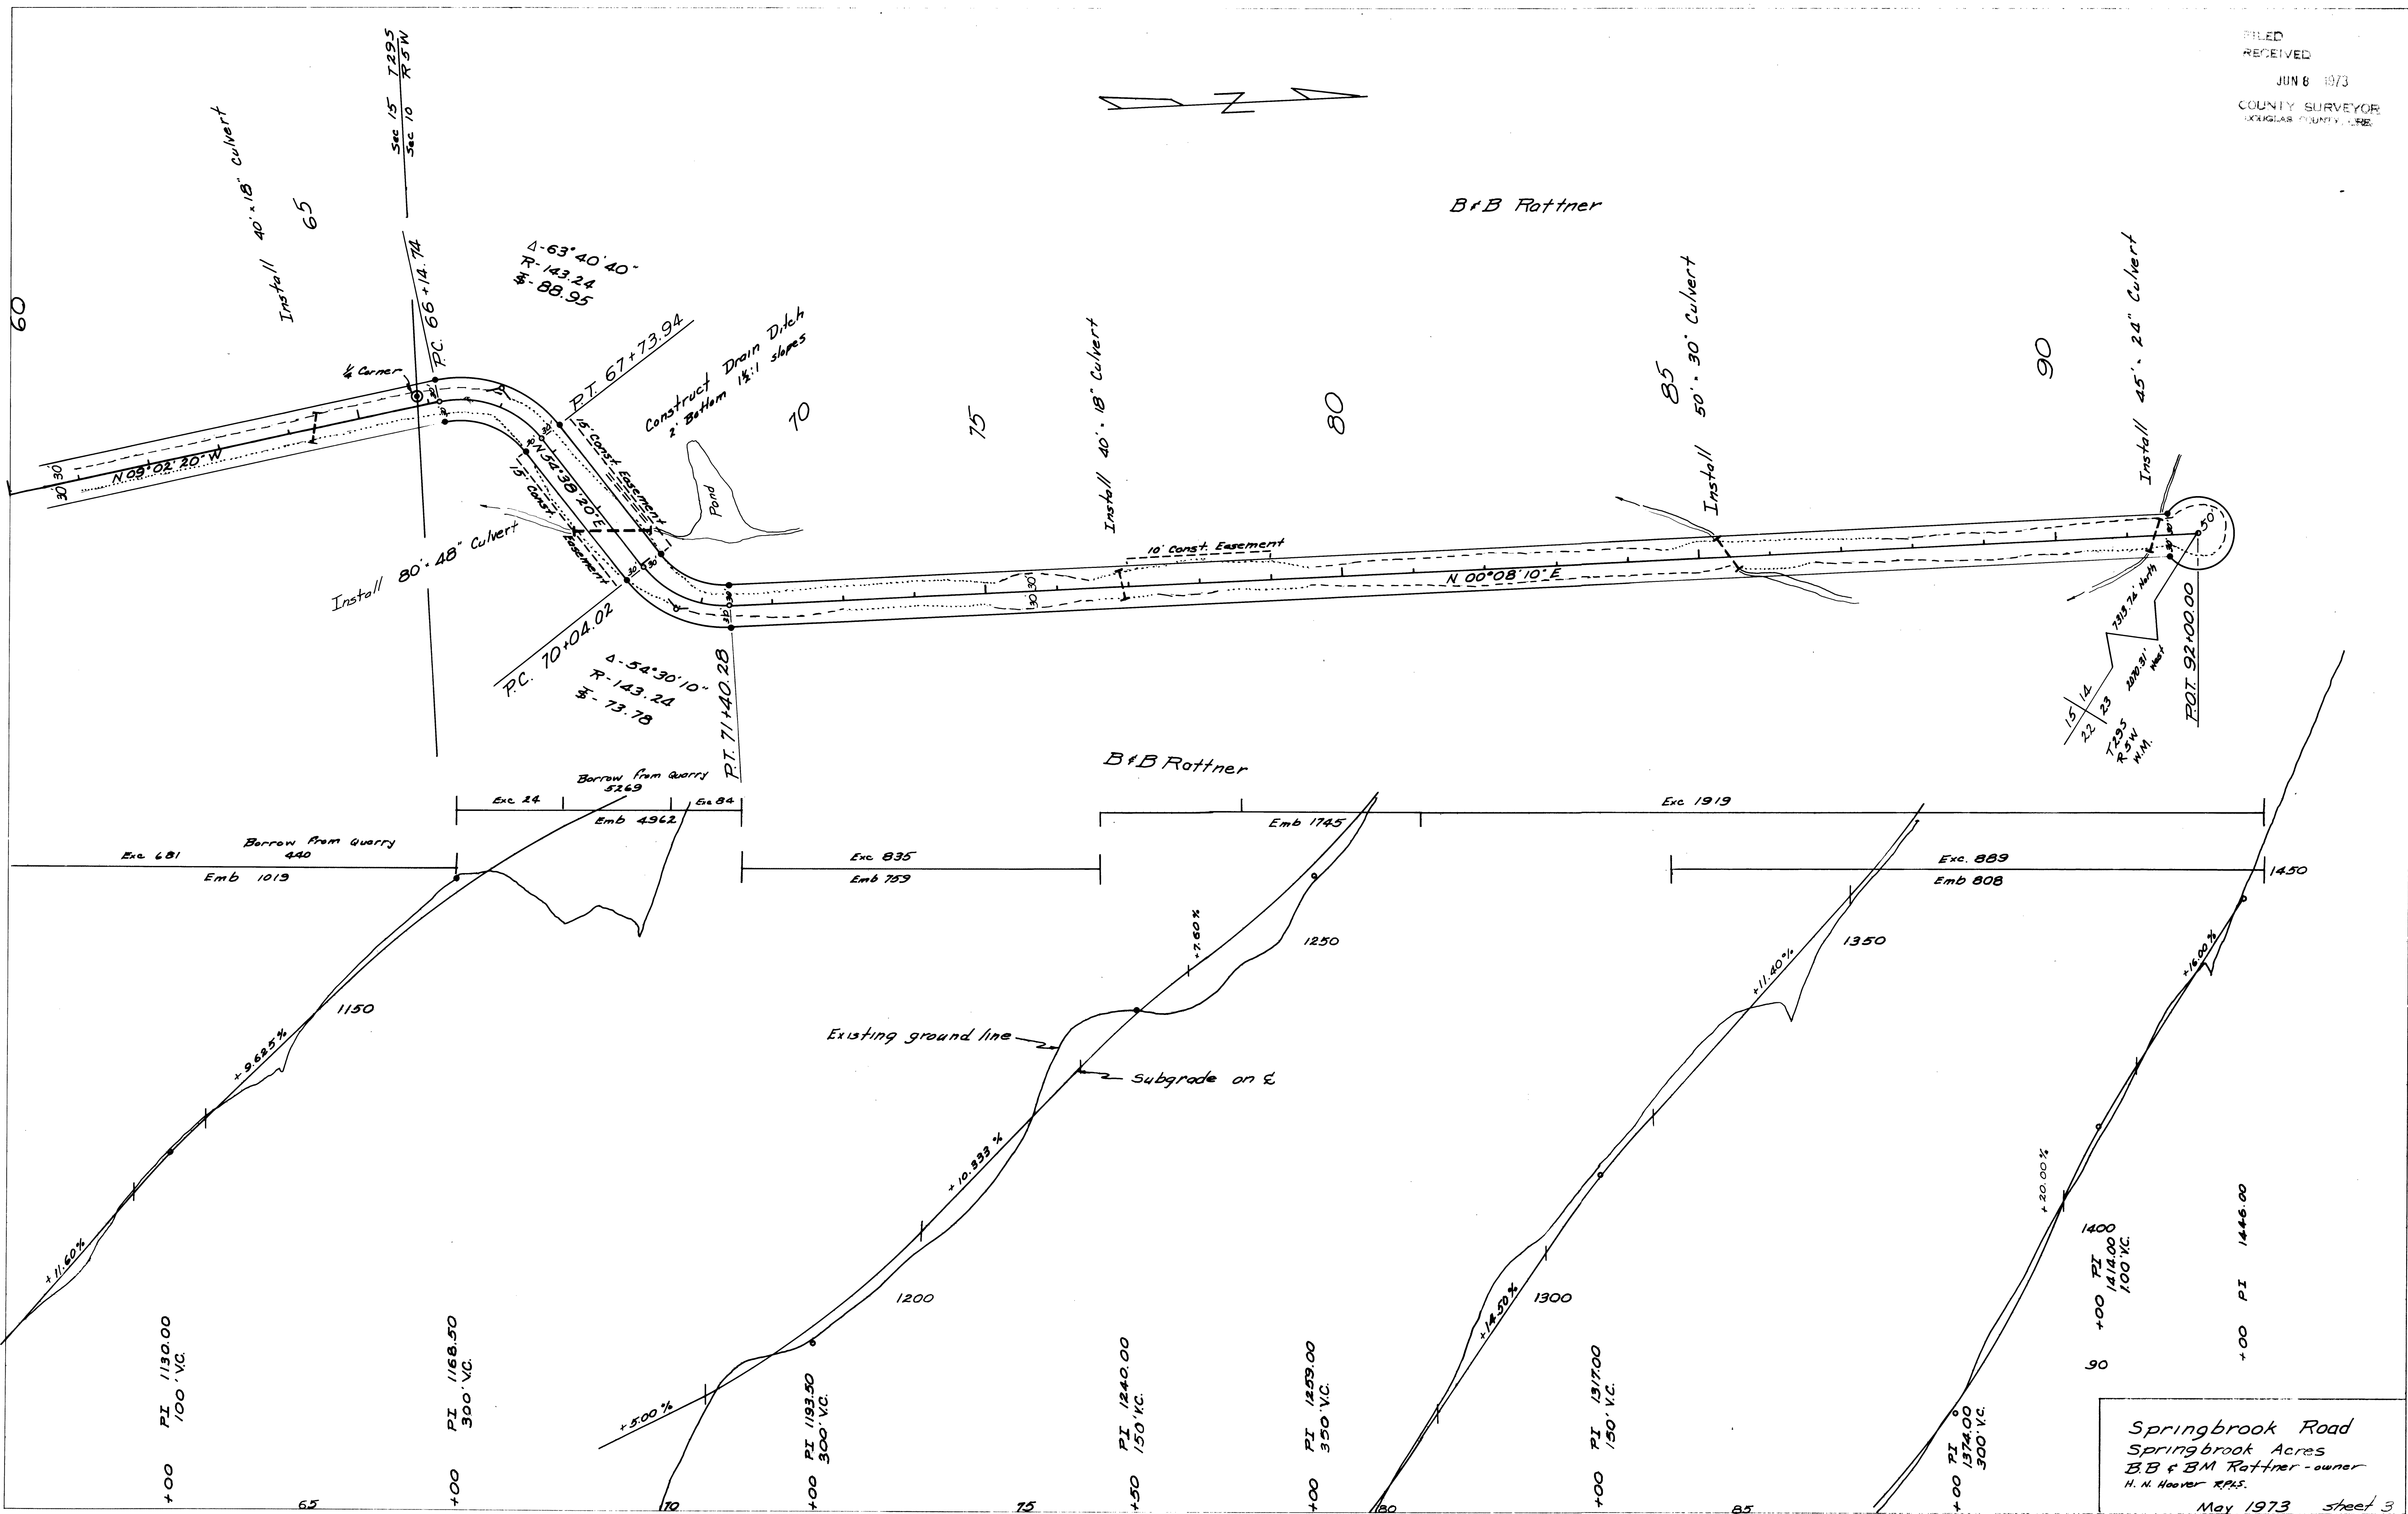

Springbrook Road  
Springbrook Acres  
B+B & B M Rattner - owner  
H. N. Hoover R.P.S.  
May 1973 sheet 3