

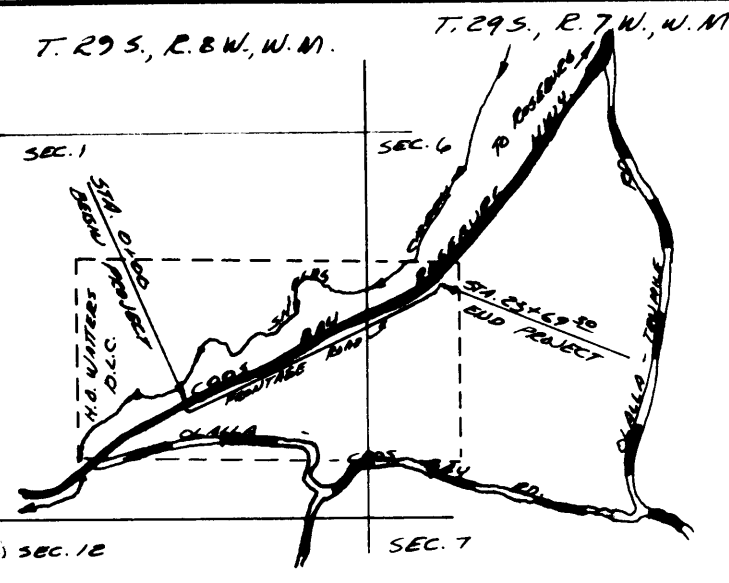
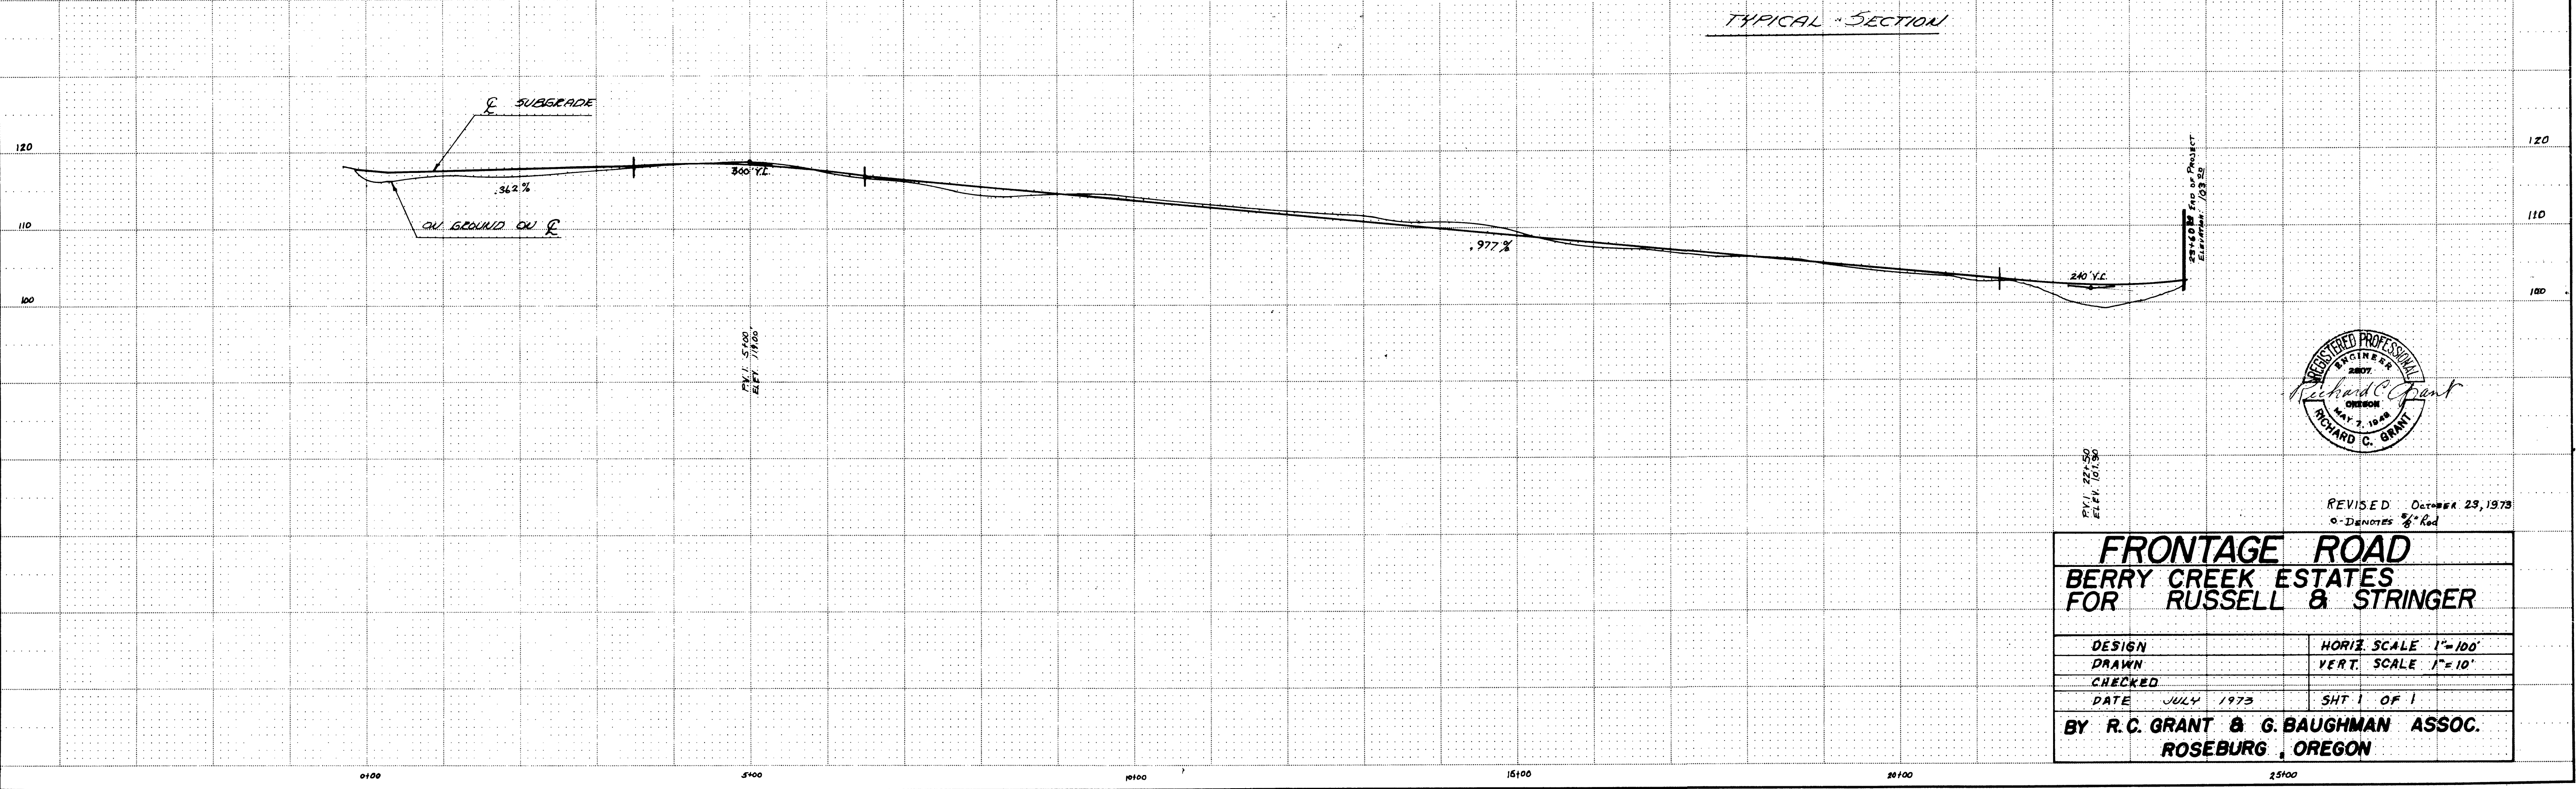


FILED  
RECEIVED  
NOV 28 1973.  
COUNTY SURVEYOR  
DOUGLAS COUNTY, ORE

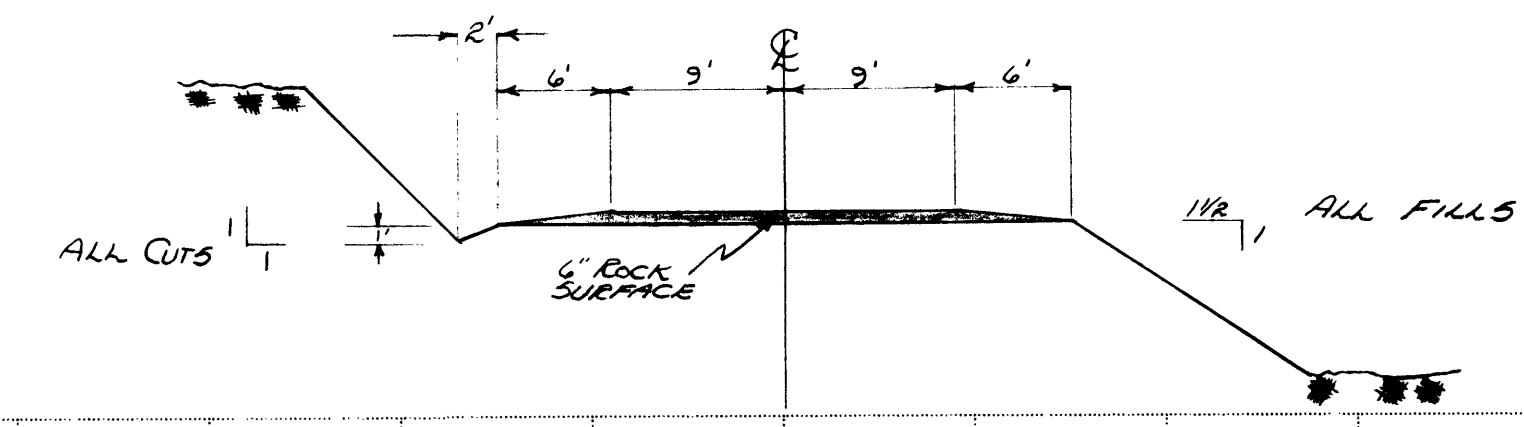

VICINITY MAP

DATE	
BY	
SURVEYED	
NOTED	
PLANNED	
FILED	
NO. OF WAY CHECKED	
PLAN	
NOTE BOOK	
No.	

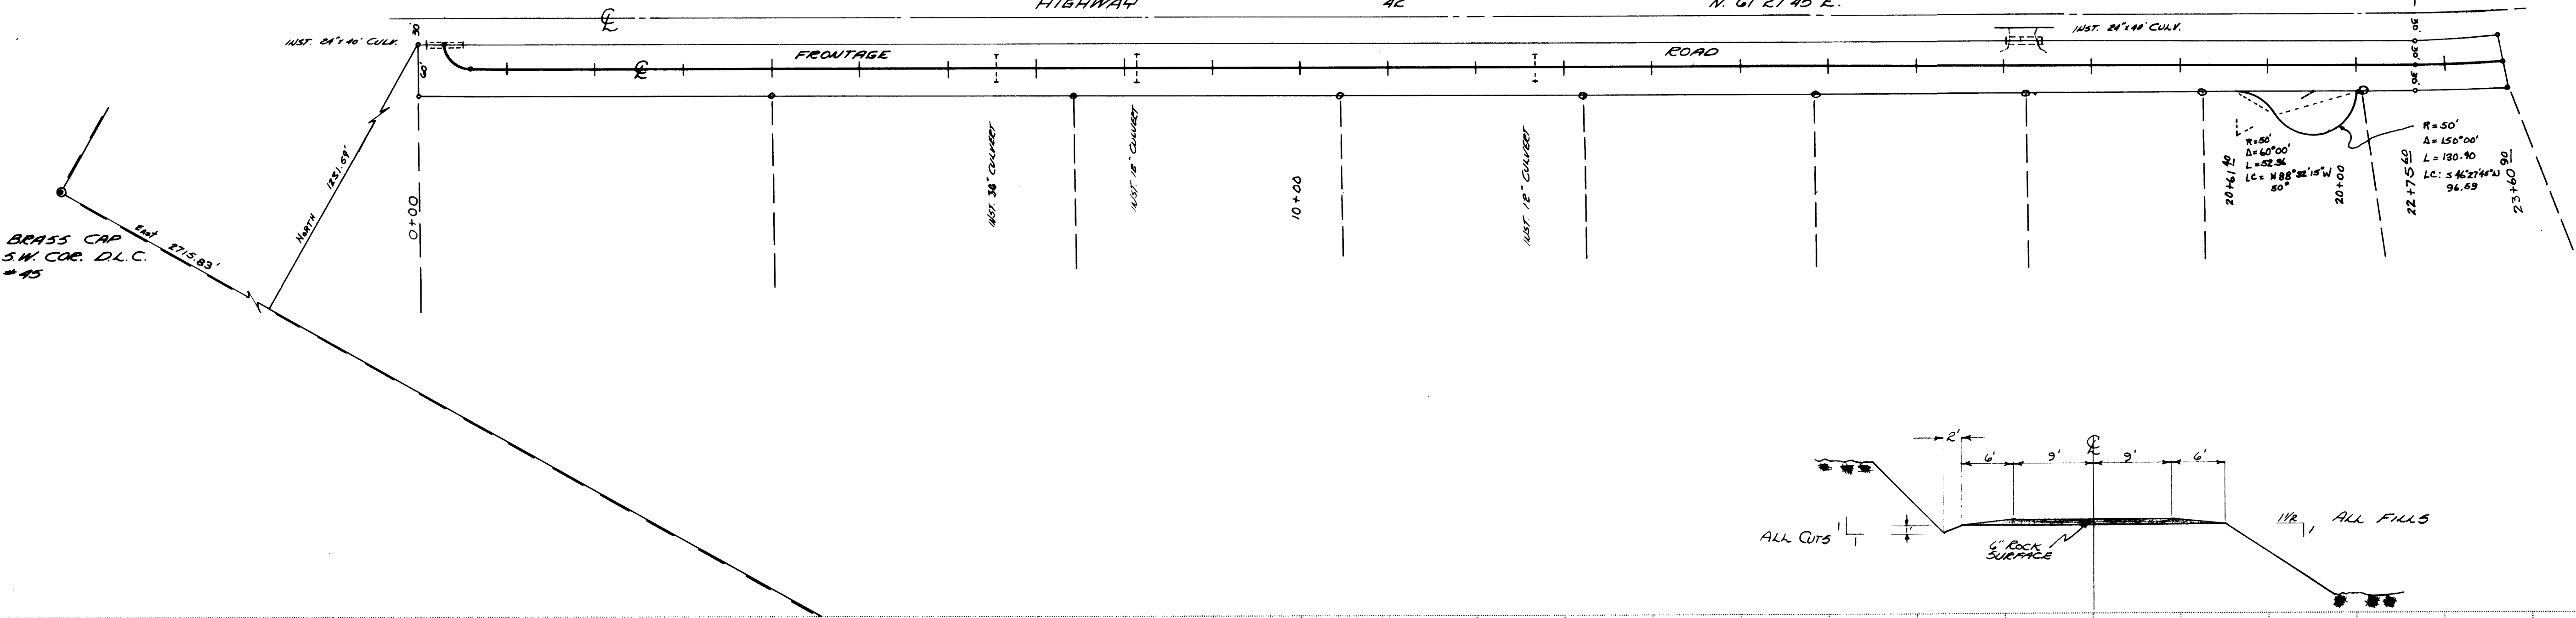

DATE	
BY	
SURVEYED	
NOTED	
PLANNED	
FILED	
NO. OF WAY CHECKED	
PROFILE	
NOTE BOOK	
No.	



REVISED: October 23, 1973  
o - Denotes 1/2" Rod

<b>FRONTAGE ROAD</b>	
BERRY CREEK ESTATES FOR RUSSELL & STRINGER	
DESIGN	HORIZ. SCALE 1"=100'
DRAWN	VERT. SCALE 1"=10'
CHECKED	
DATE JULY 1973	SHT 1 OF 1
BY R.C. GRANT & G. BAUGHMAN ASSOC. ROSEBURG, OREGON	