

VICINITY MAP

RICE HILL NORTH

~ IN SECTIONS 15, 16 & 21 T28S R5W


PLAN & PROFILE

for

- |                     |      |          |
|---------------------|------|----------|
| 1. LOWER CREST ROAD | 0+00 | 99+19.22 |
| 2. ROBINSON ROAD    | 0+00 | 9+87.72  |
| 3. UPPER RIDGE ROAD | 0+00 | 62+66.72 |

DAN WEBB      DEVELOPER  
DON BENTZ    SURVEYOR

TYPICAL SECTION

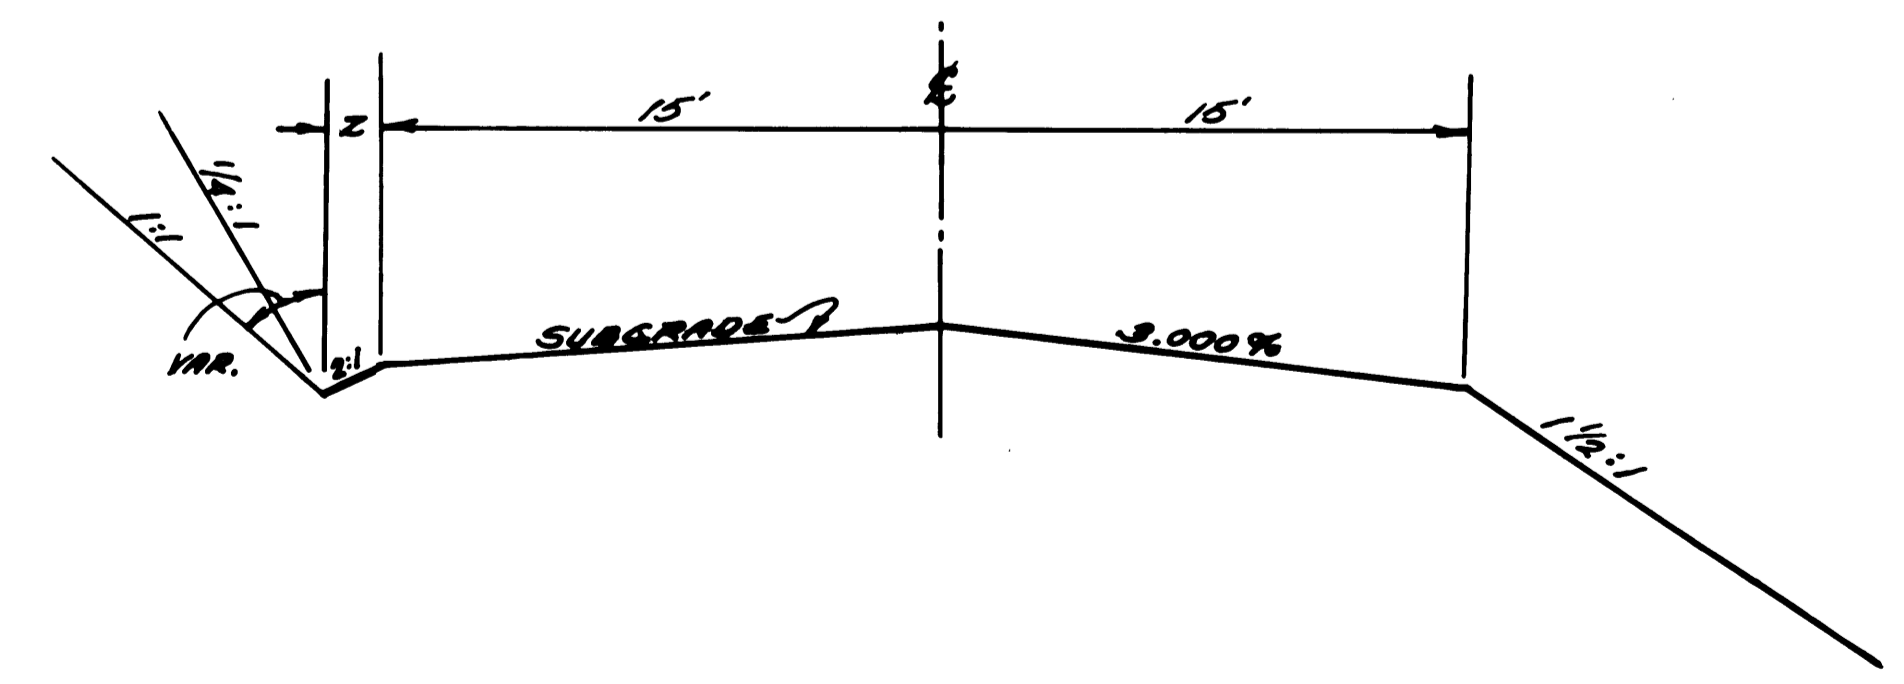

- NOTE:
1. CULVERTS SHALL BE CLASS III CONCRETE OR ASPHALT COATED GALVANIZED STEEL.
  2. STEEL CULVERTS 36" & OVER SHALL HAVE STEpped-BEVEL ENDS.