



PLAN	DATE
SURVEYED BY	
ADJUSTMENT CHECKED	
NOTE BOOK NO.	
RT. OF WAY CHECKED	
NO.	

PROFILE	DATE
SURVEYED BY	
GRADES CHECKED	
NOTES	
STRUCTURE NOTES	
NO.	

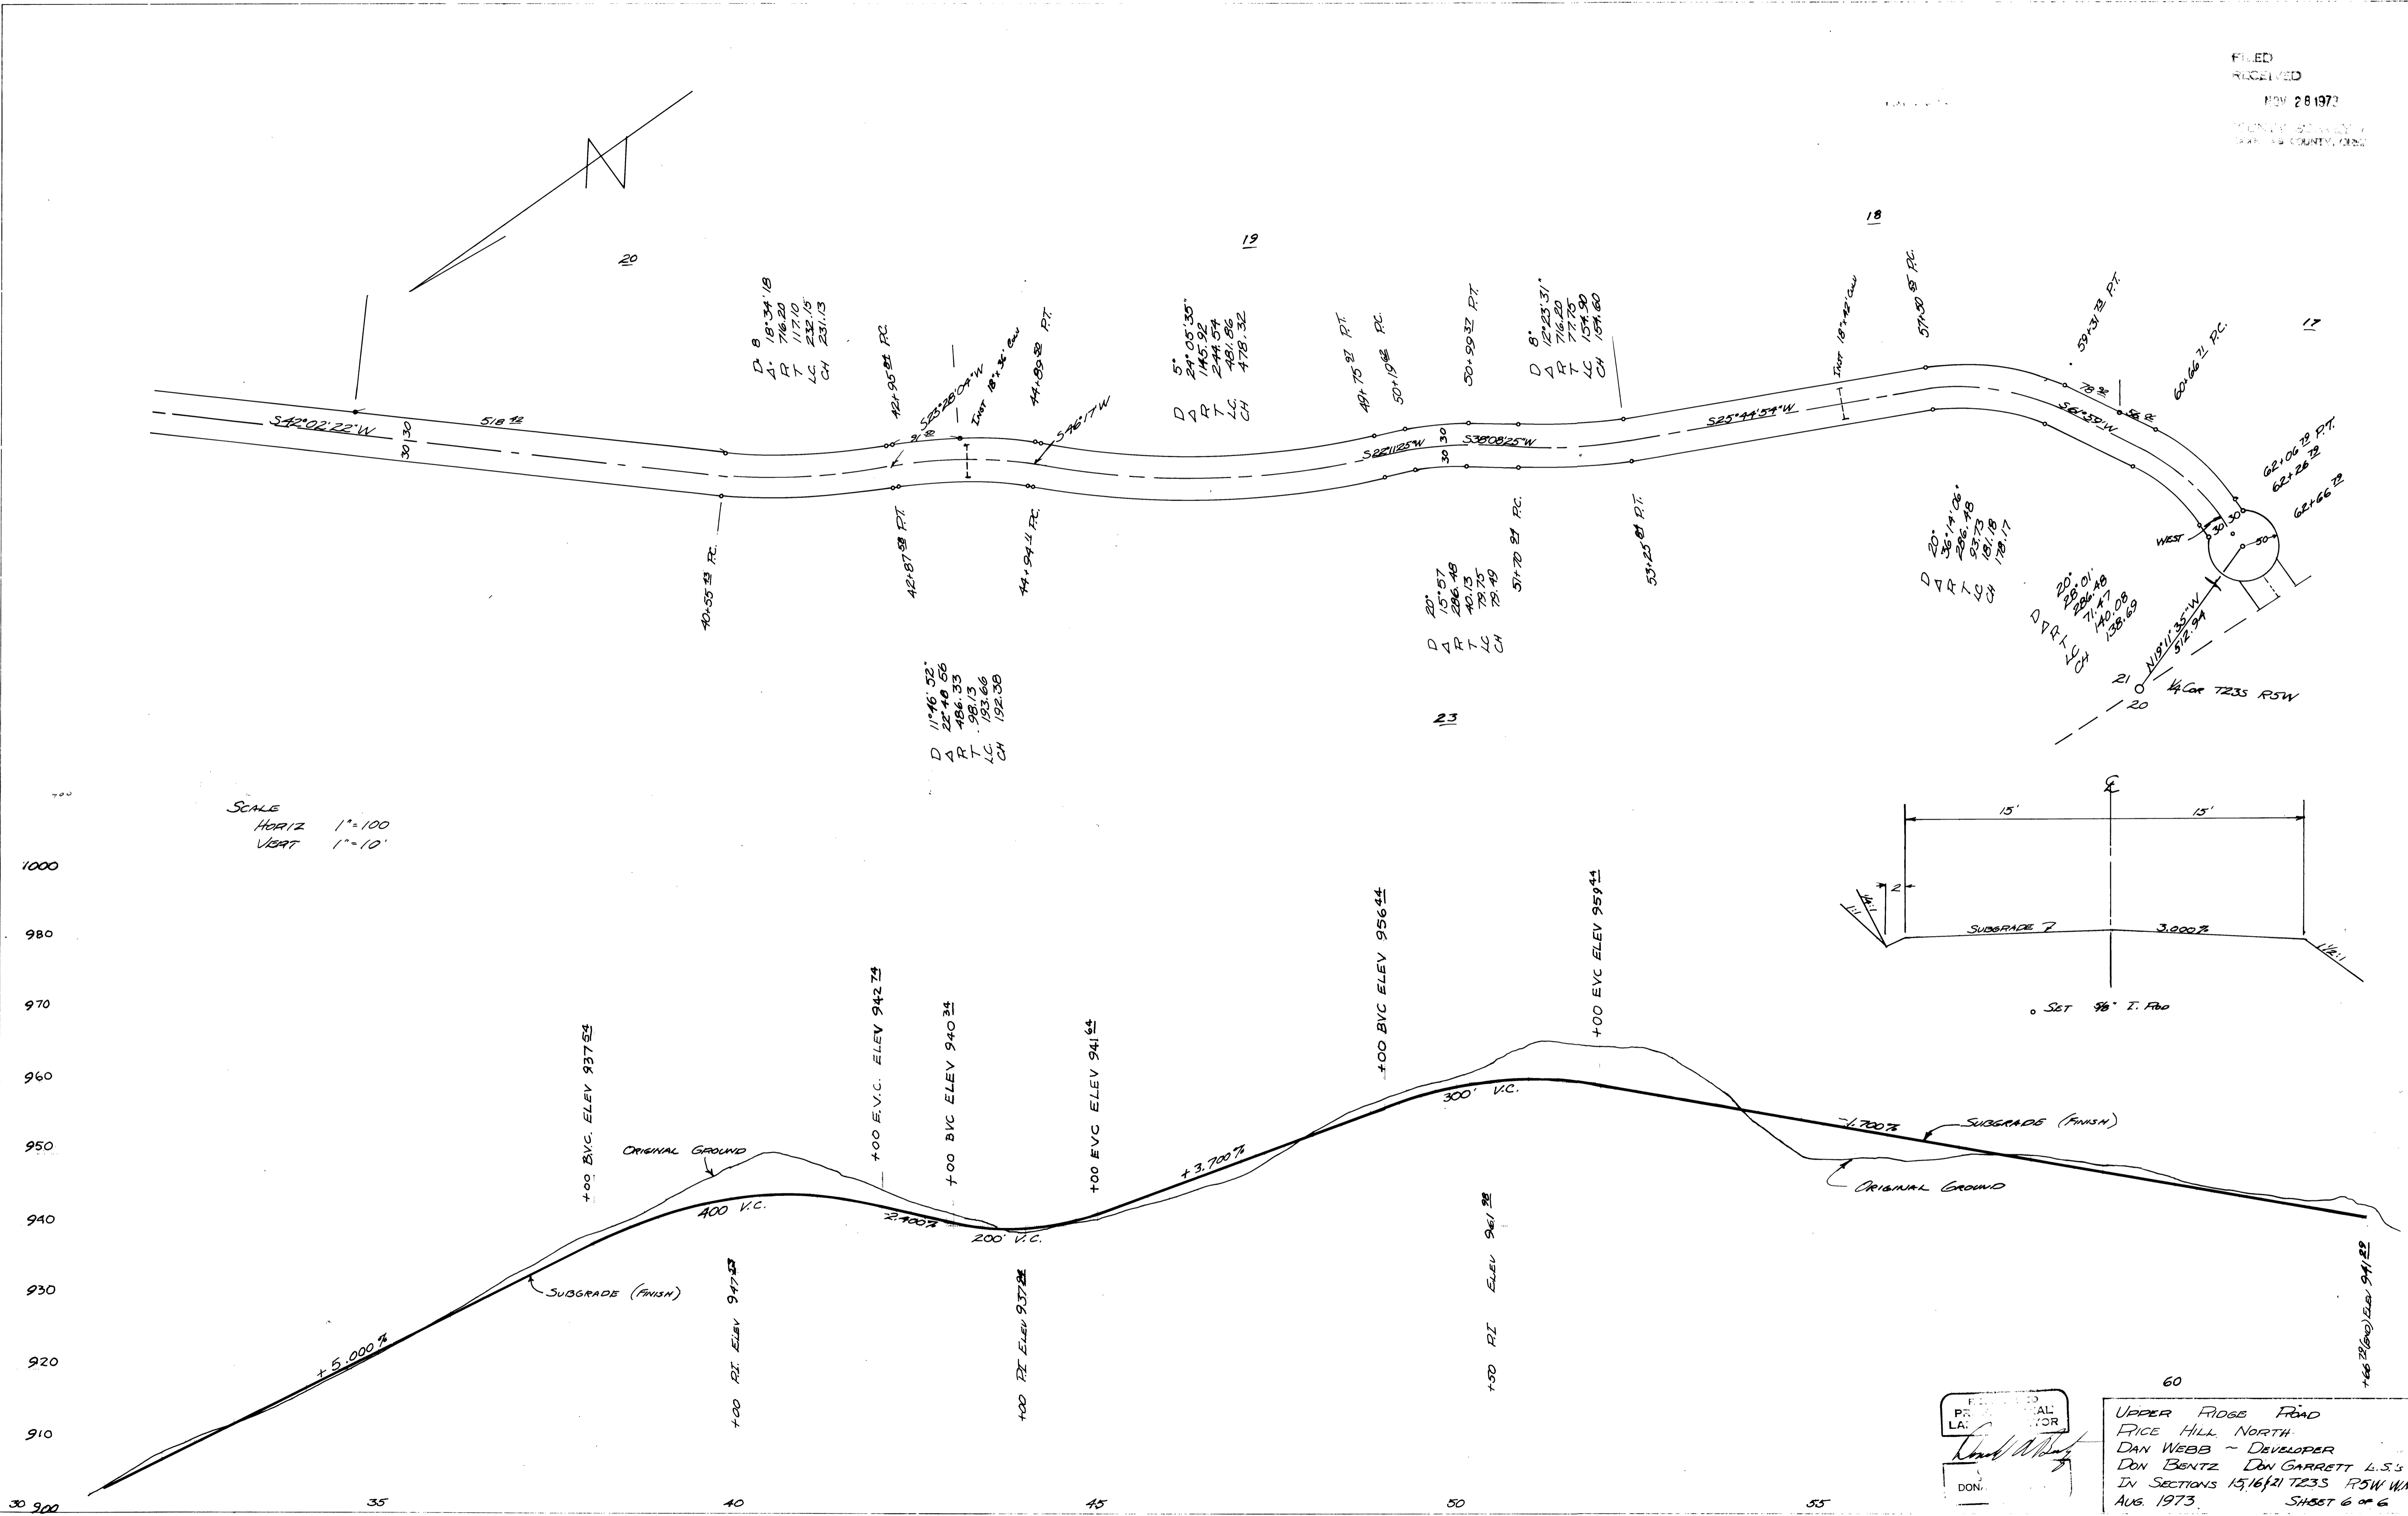

SCALE
HORIZ 1"=100'
VERT 1"=10'

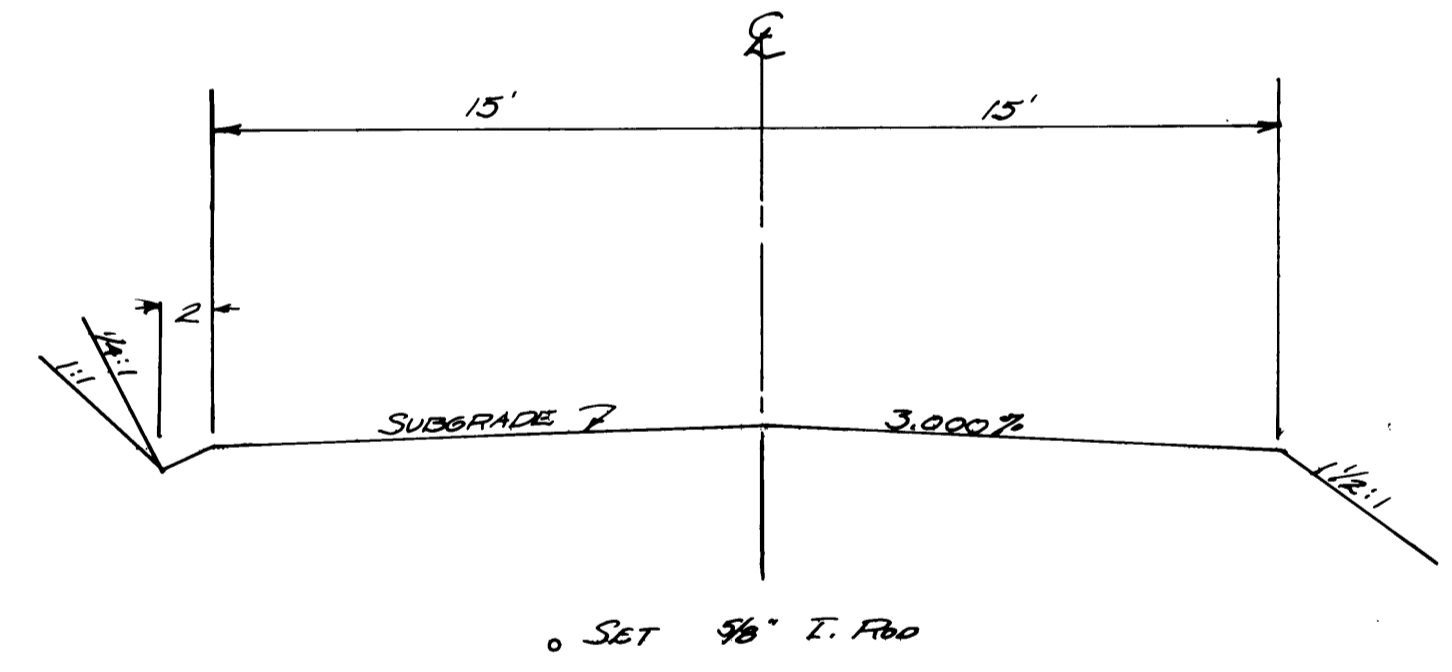

FILED
PR...
LA...
DON...

60
UPPER RIDGE ROAD
PRICE HILL NORTH
DAN WEBB - DEVELOPER
DON BENTZ DON GARRETT L.S.'S
IN SECTIONS 15,16 & 21 T233 R5W W1/4
AUG. 1973. SHEET 6 OF 6