



FILED  
 PLAT 1060  
 MAR 11 1974  

DATE	
BY	
REVISIONS	
NO.	
PLAN	
NO. OF SHEETS	

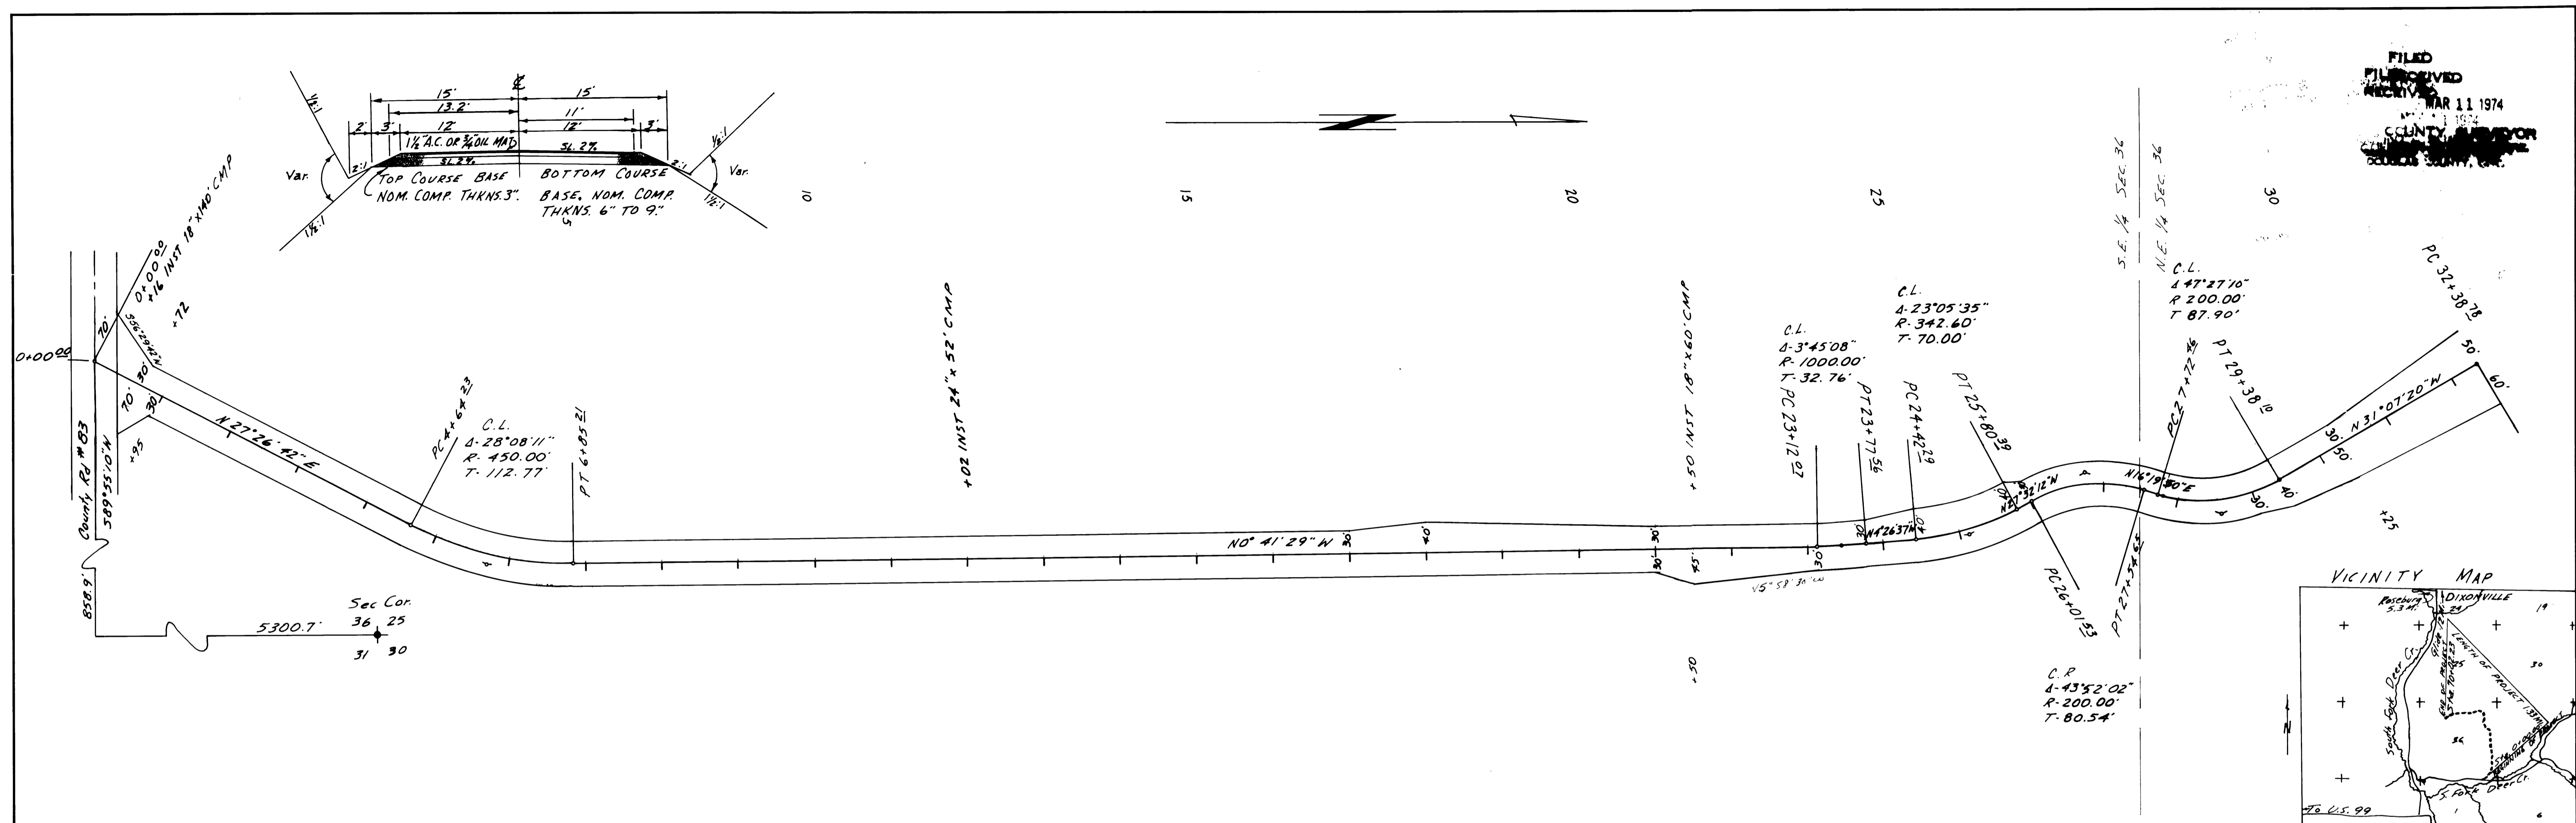


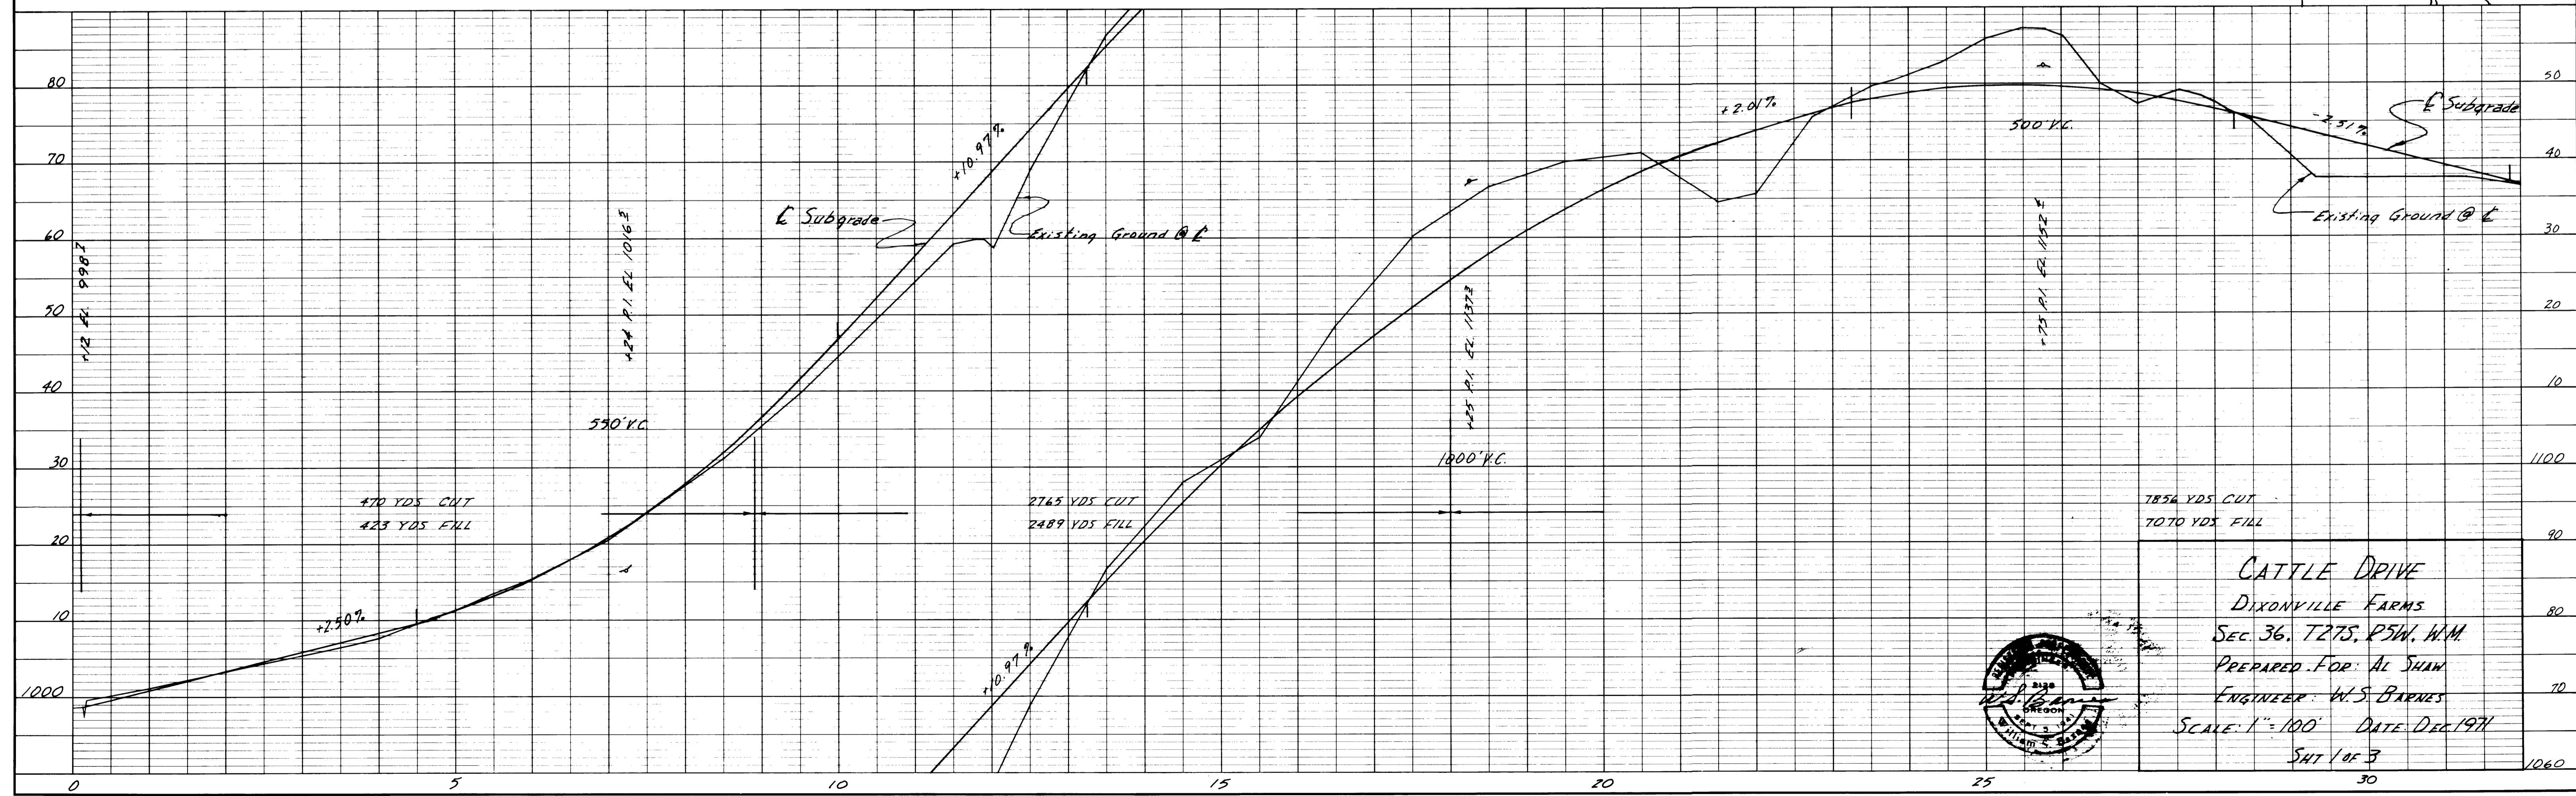

CATTLE DRIVE  
 DIXONVILLE FARMS  
 PREPARED FOR: AL SHAW  
 ENGINEER: W.S. BARNES  
 SHEET 1 OF 3

