



FILED
RECEIVED
MAY 23 1974
COUNTY SURVEYOR
DOUGLAS COUNTY, ORE.

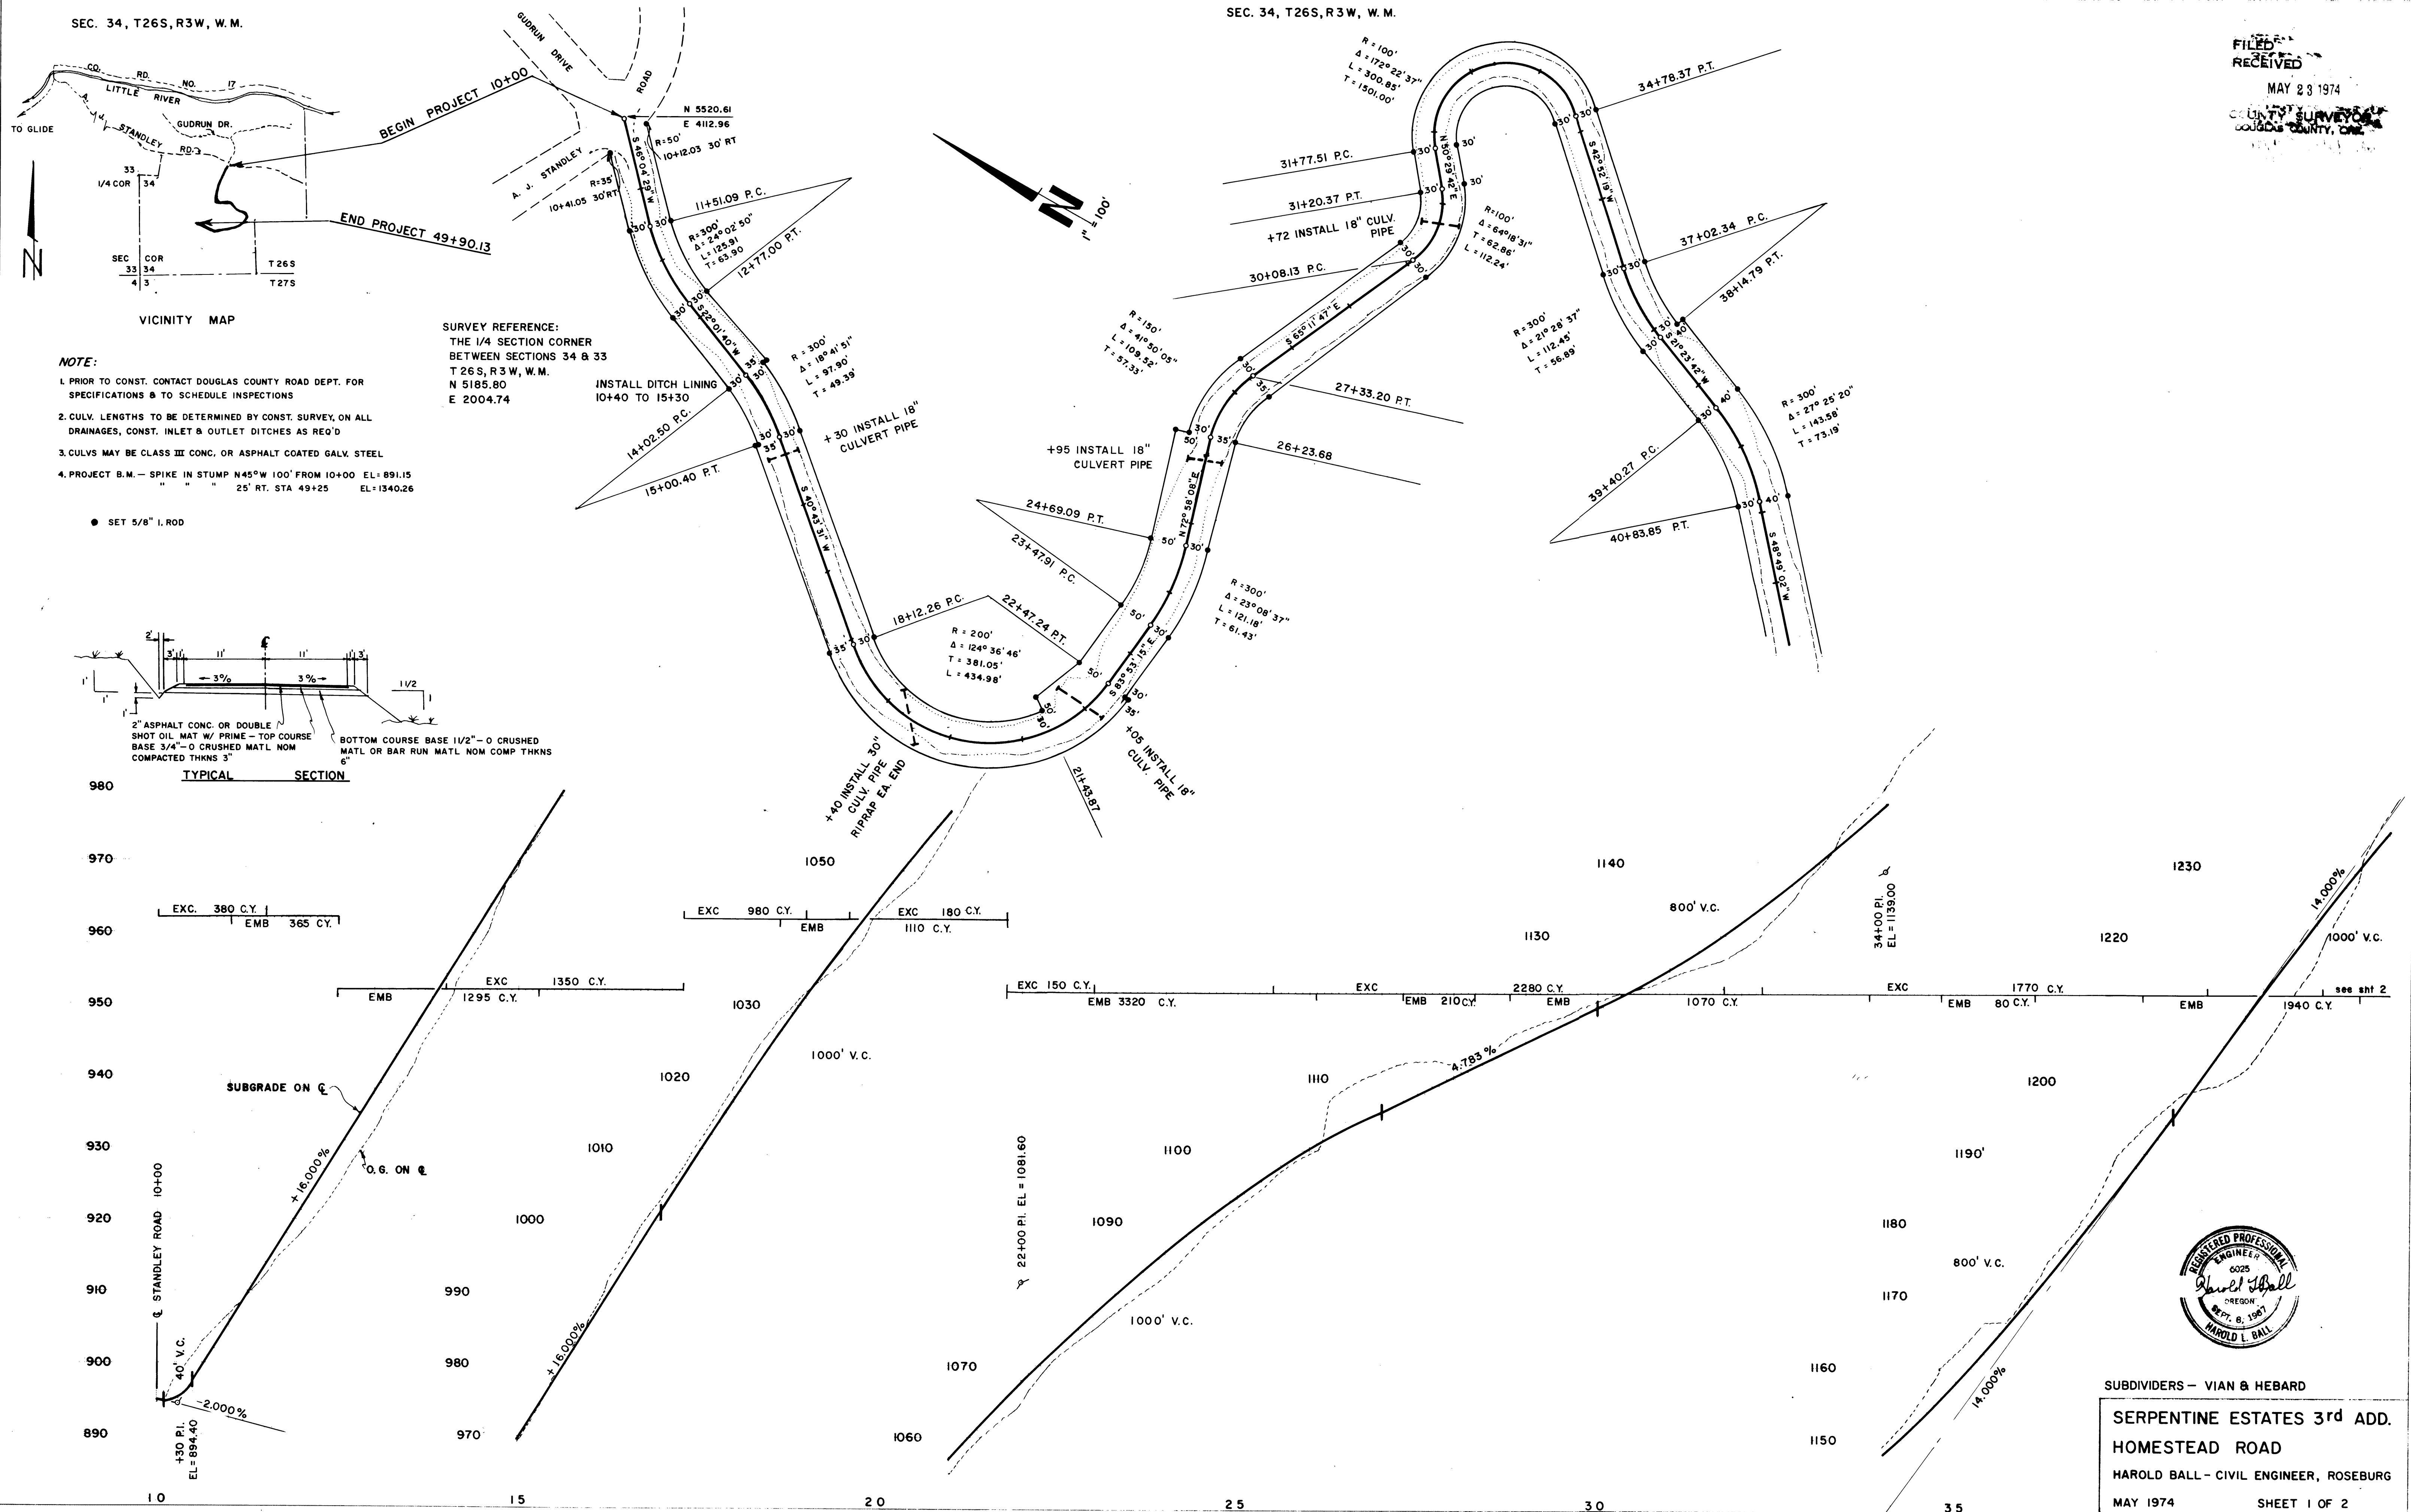

DATE	
BY	
SURVEYED	
ALIGNED	
NOTE BOOK	
RT. OF WAY CHECKED	
NO.	

DATE	
BY	
SURVEYED	
GRADES CHECKED	
NOTE BOOK	
STRUCTURE NOTATIONS CHG.	
NO.	

SUBDIVIDERS - VIAN & HEBARD
SERPENTINE ESTATES 3rd ADD.
HOMESTEAD ROAD
HAROLD BALL - CIVIL ENGINEER, ROSEBURG
MAY 1974 SHEET 1 OF 2

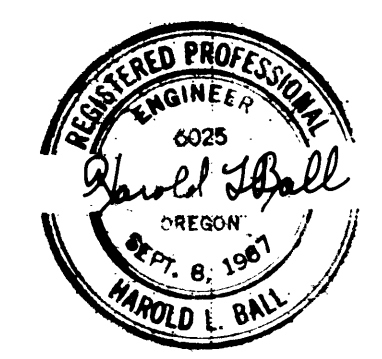

New Old Cabin Drive DS-059