

GENERAL NOTES:

ALL SEWER PIPE SHALL BE ASBESTOS-CEMENT (AC) CLASS 2400 W/CLASS "B" BEDDING.

PRESSURE TEST SHALL BE AS PER TRI-CITY SANITARY DISTRICT REQUIREMENTS.

MANHOLE SHALL BE STANDARD 42" AS PER TRI-CITY SANITARY DISTRICT REQUIREMENTS.

MANHOLE SHALL HAVE MACHINED LIDS & COVERS.

ALL MATERIALS, APPURTENANCES & CONST. SHALL BE APPROVED BY TRI-CITY SANITARY DISTRICT FOR SEWER & TRI-CITY WATER DISTRICT FOR WATER LINE.

CONTRACTOR SHALL LOCATE & PROTECT ALL EXISTING FACILITIES.

ALL CONSTRUCTION SHALL BE IN ACCORDANCE WITH OSHA & ALL OTHER APPLICABLE SAFETY REGULATIONS.

PROJECT TBM: SPIKE IN WHITE OAK 35' RT. I.L. 11+20 EL. 707.07

ALL BEARINGS ARE TRUE.

WATER LINES SHALL BE 8" A-C, CLASS 160, NSF APPROVED.


SERVICE CONNECTIONS TO BE MADE BY TRI-CITY WATER DISTRICT FOR WATER LINE.

THRUST BLOCKS SHALL BE REQ'D @ ALL BENDS & TERMINALS PER DOUGLAS CO. STANDARDS.

ALL FITTINGS FOR WATER LINE SHALL BE CAST IRON.

CONTRACTOR SHALL FURNISH & INSTALL VALVES NOT SHOWN AS REQ'D FOR FLUSHING, TESTING, & DISINFECTING.

PRESSURE TEST, FLUSHING, AND CHLORINATING PER TRI-CITY WATER DISTRICT AND REQUIREMENTS OF OREGON STATE HEALTH DEPT.

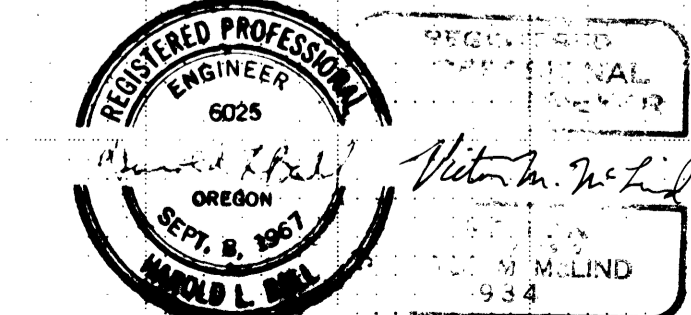

ARROW STREET & INDIAN LANE
H.L. BALL - C.E. VIC MCLIND - L.S.
SEWER & WATER PLANS
MARCH, 1977 SHT 1 OF 4
NOT COUNTY MAINTAINED