
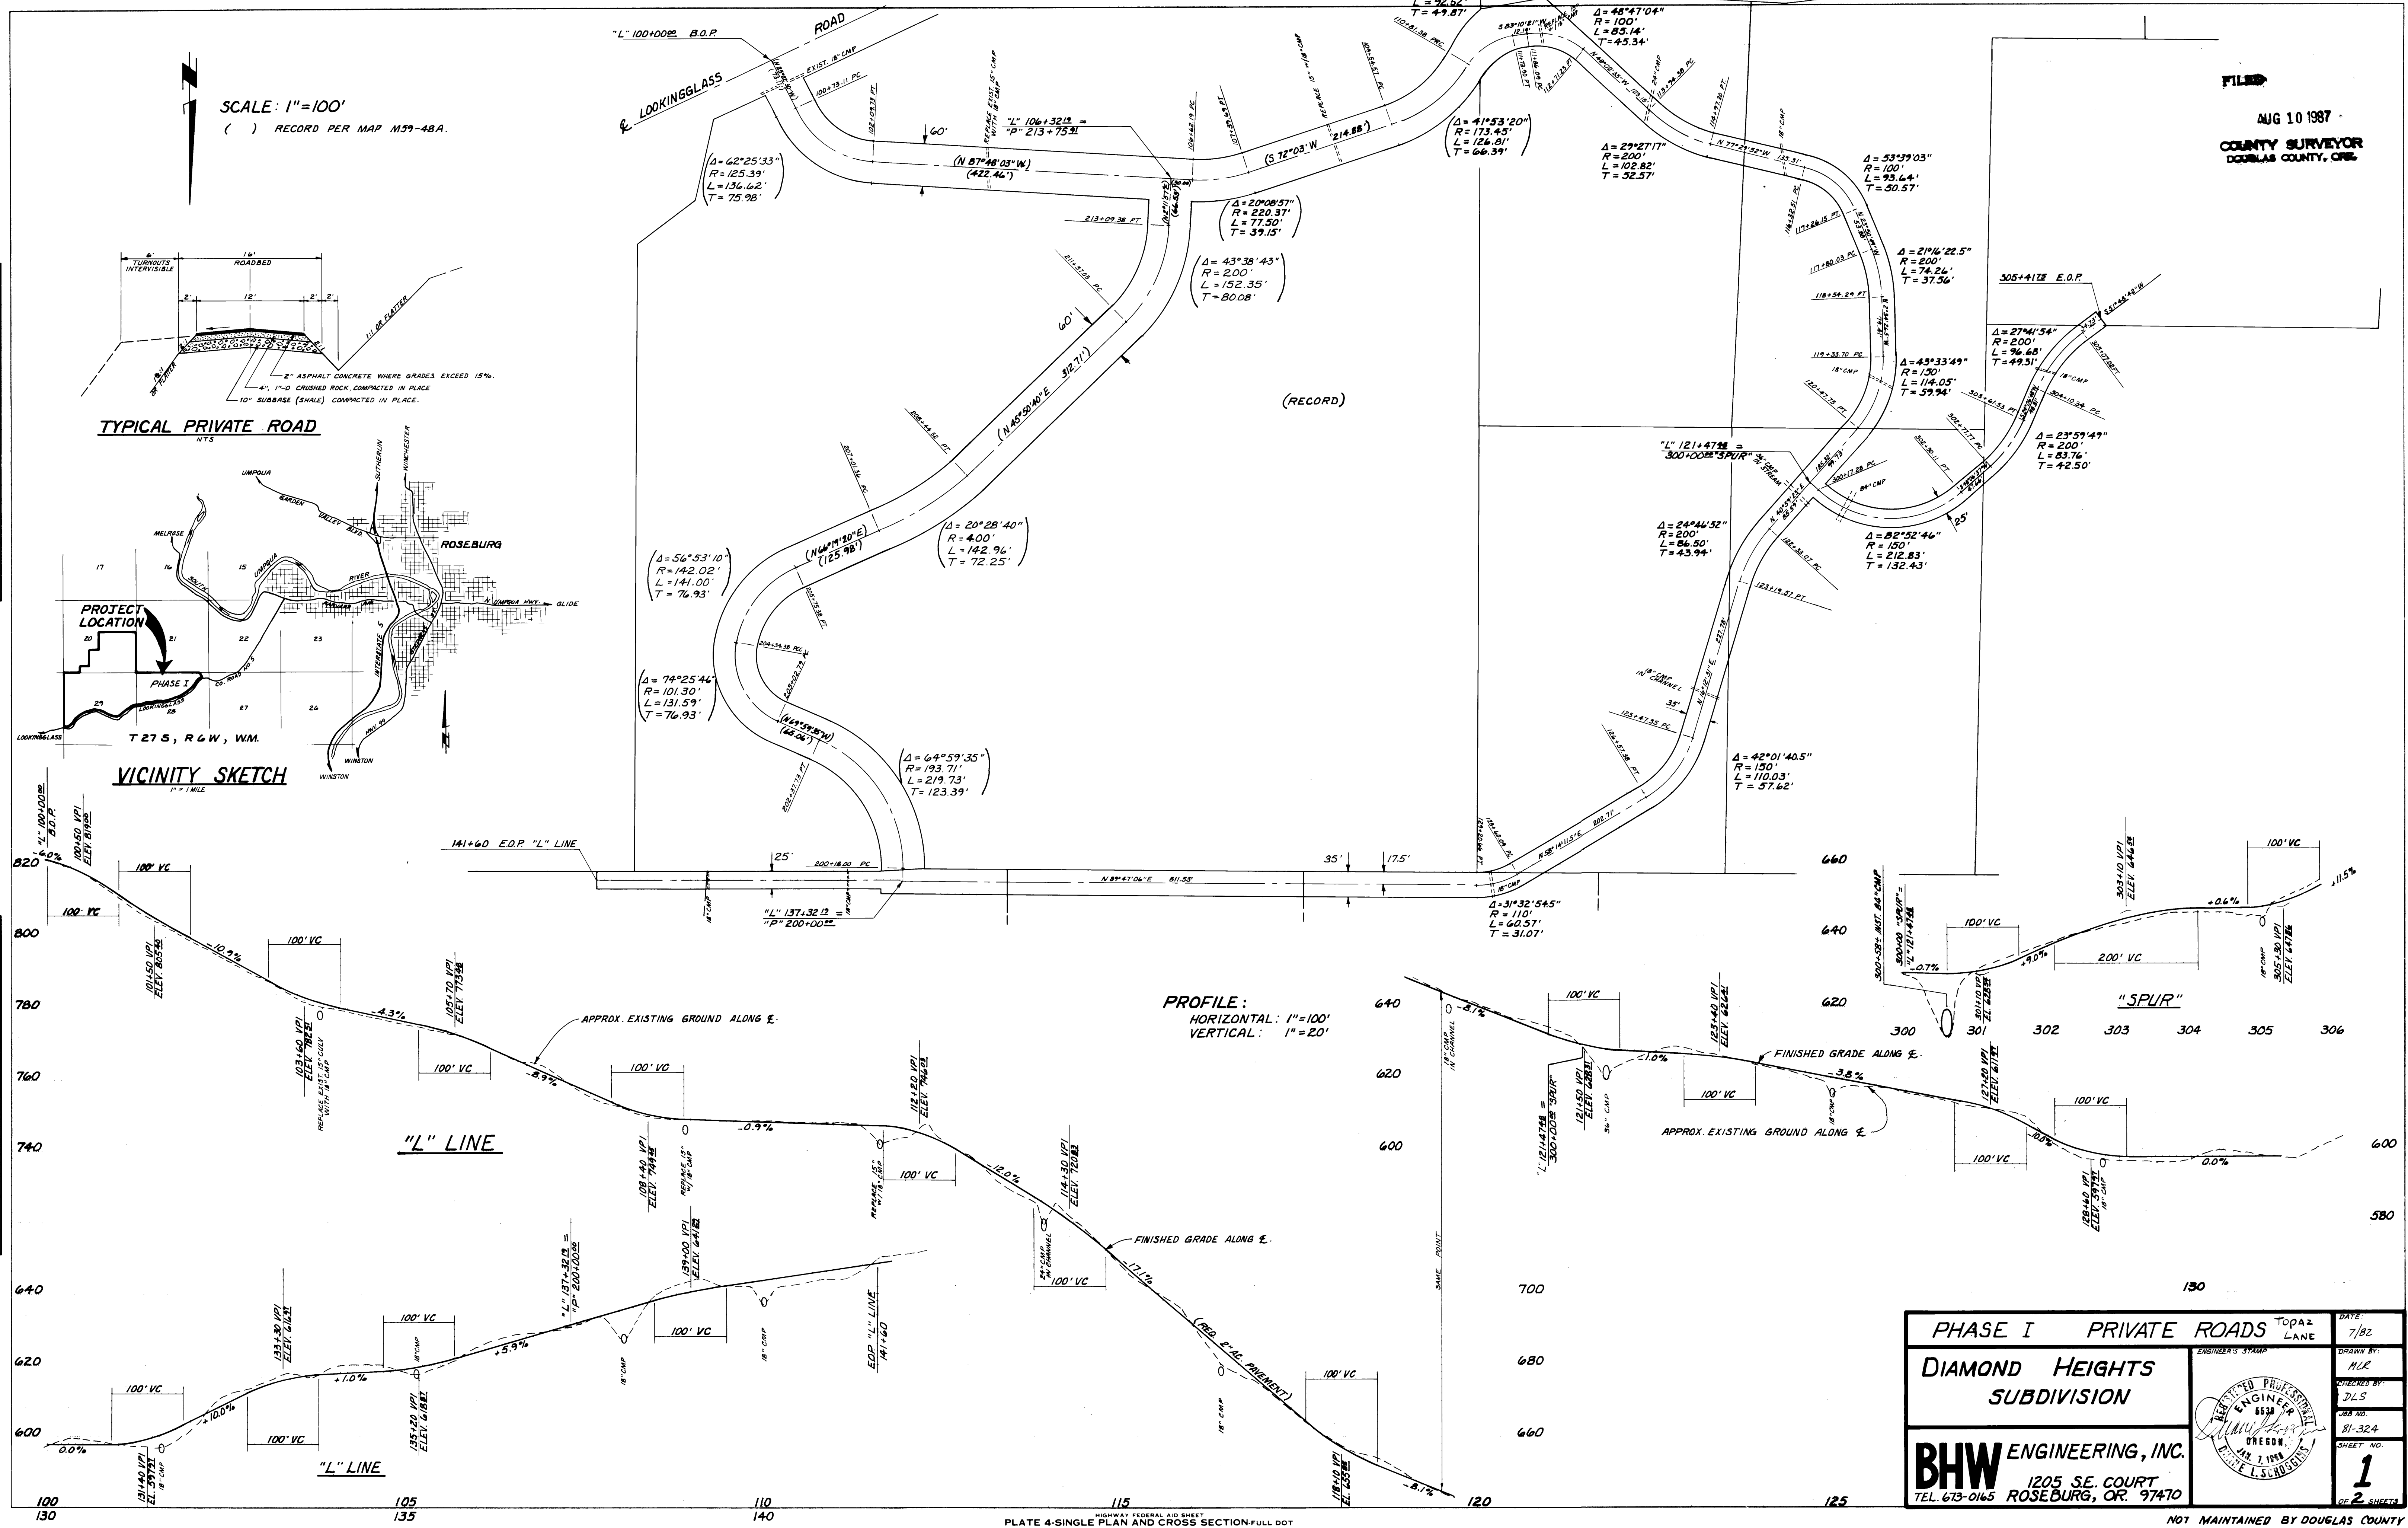
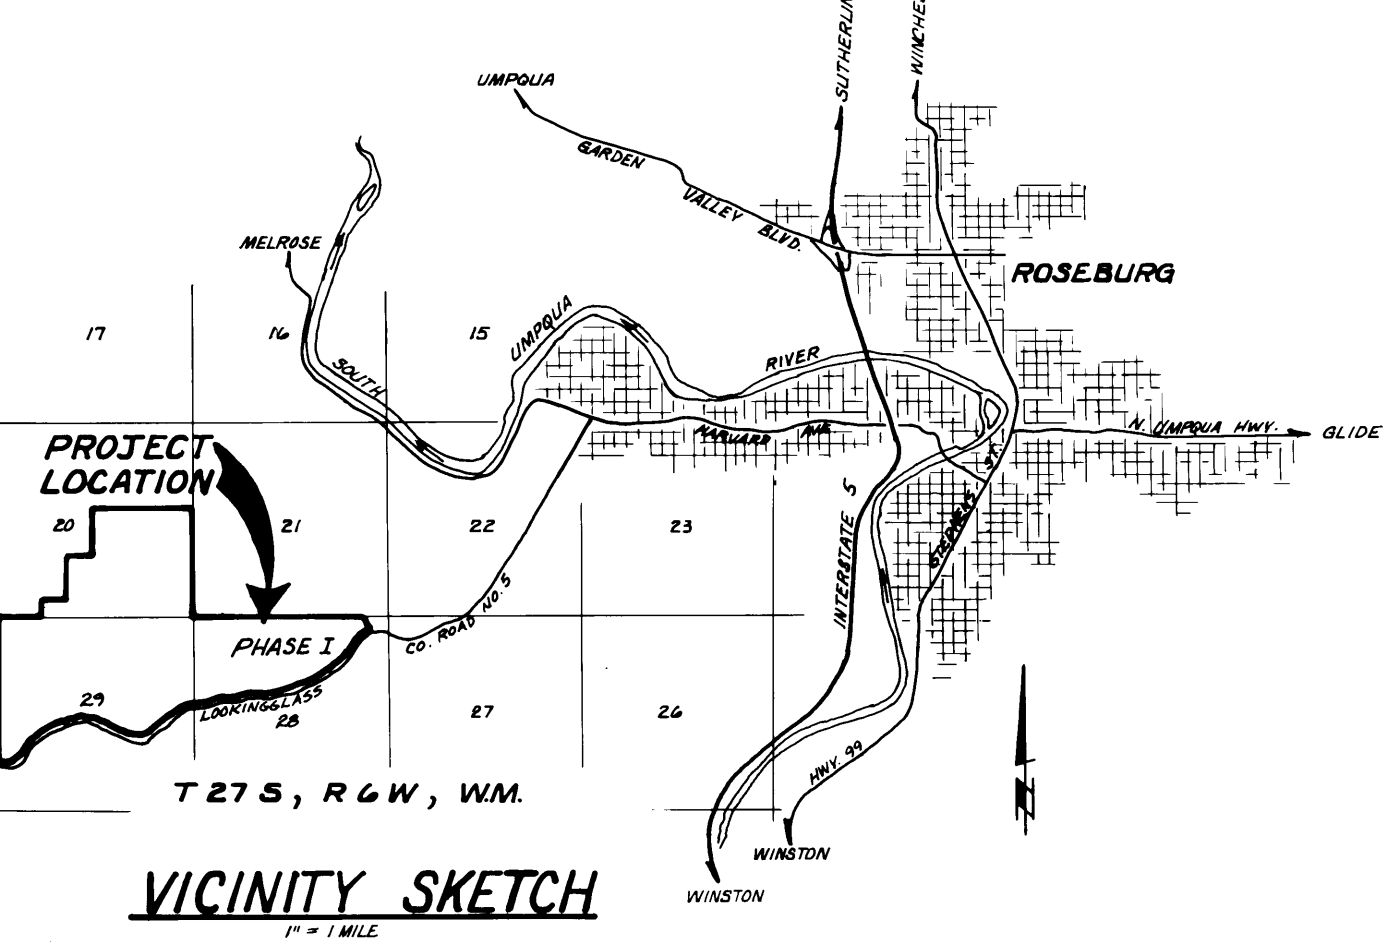


FILED
AUG 10 1987
COUNTY SURVEYOR
DOUGLAS COUNTY, ORE.

SCALE: 1"=100'
() RECORD PER MAP M39-48A.

BY: _____
DATE: _____
FINAL SURVEY
SURVEYED
TEMPLATE
NOTE BOOK
NO. _____
AREAS CHECKED

BY: _____
DATE: _____
ORIGINAL SURVEY
SURVEYED
TEMPLATE
NOTE BOOK
NO. _____
AREAS CHECKED

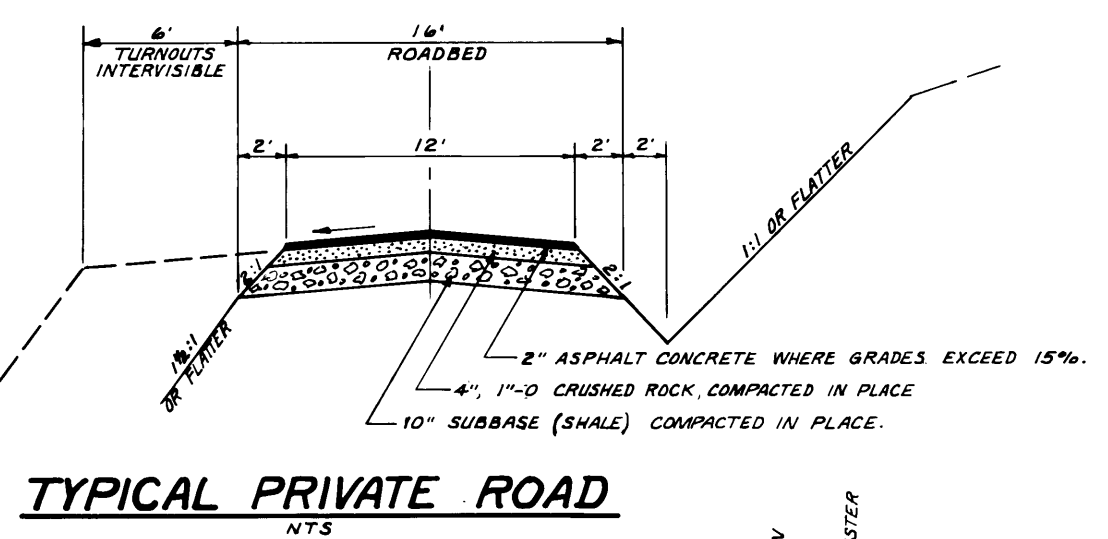

PHASE I PRIVATE ROADS TOPAZ LANE		DATE: 7/82
DIAMOND HEIGHTS SUBDIVISION		DRAWN BY: HLR
BHW ENGINEERING, INC. 1205 SE. COURT ROSEBURG, OR. 97470		CHECKED BY: JLS
		JOB NO: 81-324
		SHEET NO: 1
		OF 2 SHEETS