




FILED  
AUG 10 1987  
COUNTY SURVEYOR  
DOUGLAS COUNTY, ORE.

FINAL SURVEY	SURVEYED	DATE
NOTE BOOK	PLANNED	
NO.	AREAS CHECKED	

ORIGINAL SURVEY	SURVEYED	DATE
NOTE BOOK	PLANNED	
NO.	AREAS CHECKED	

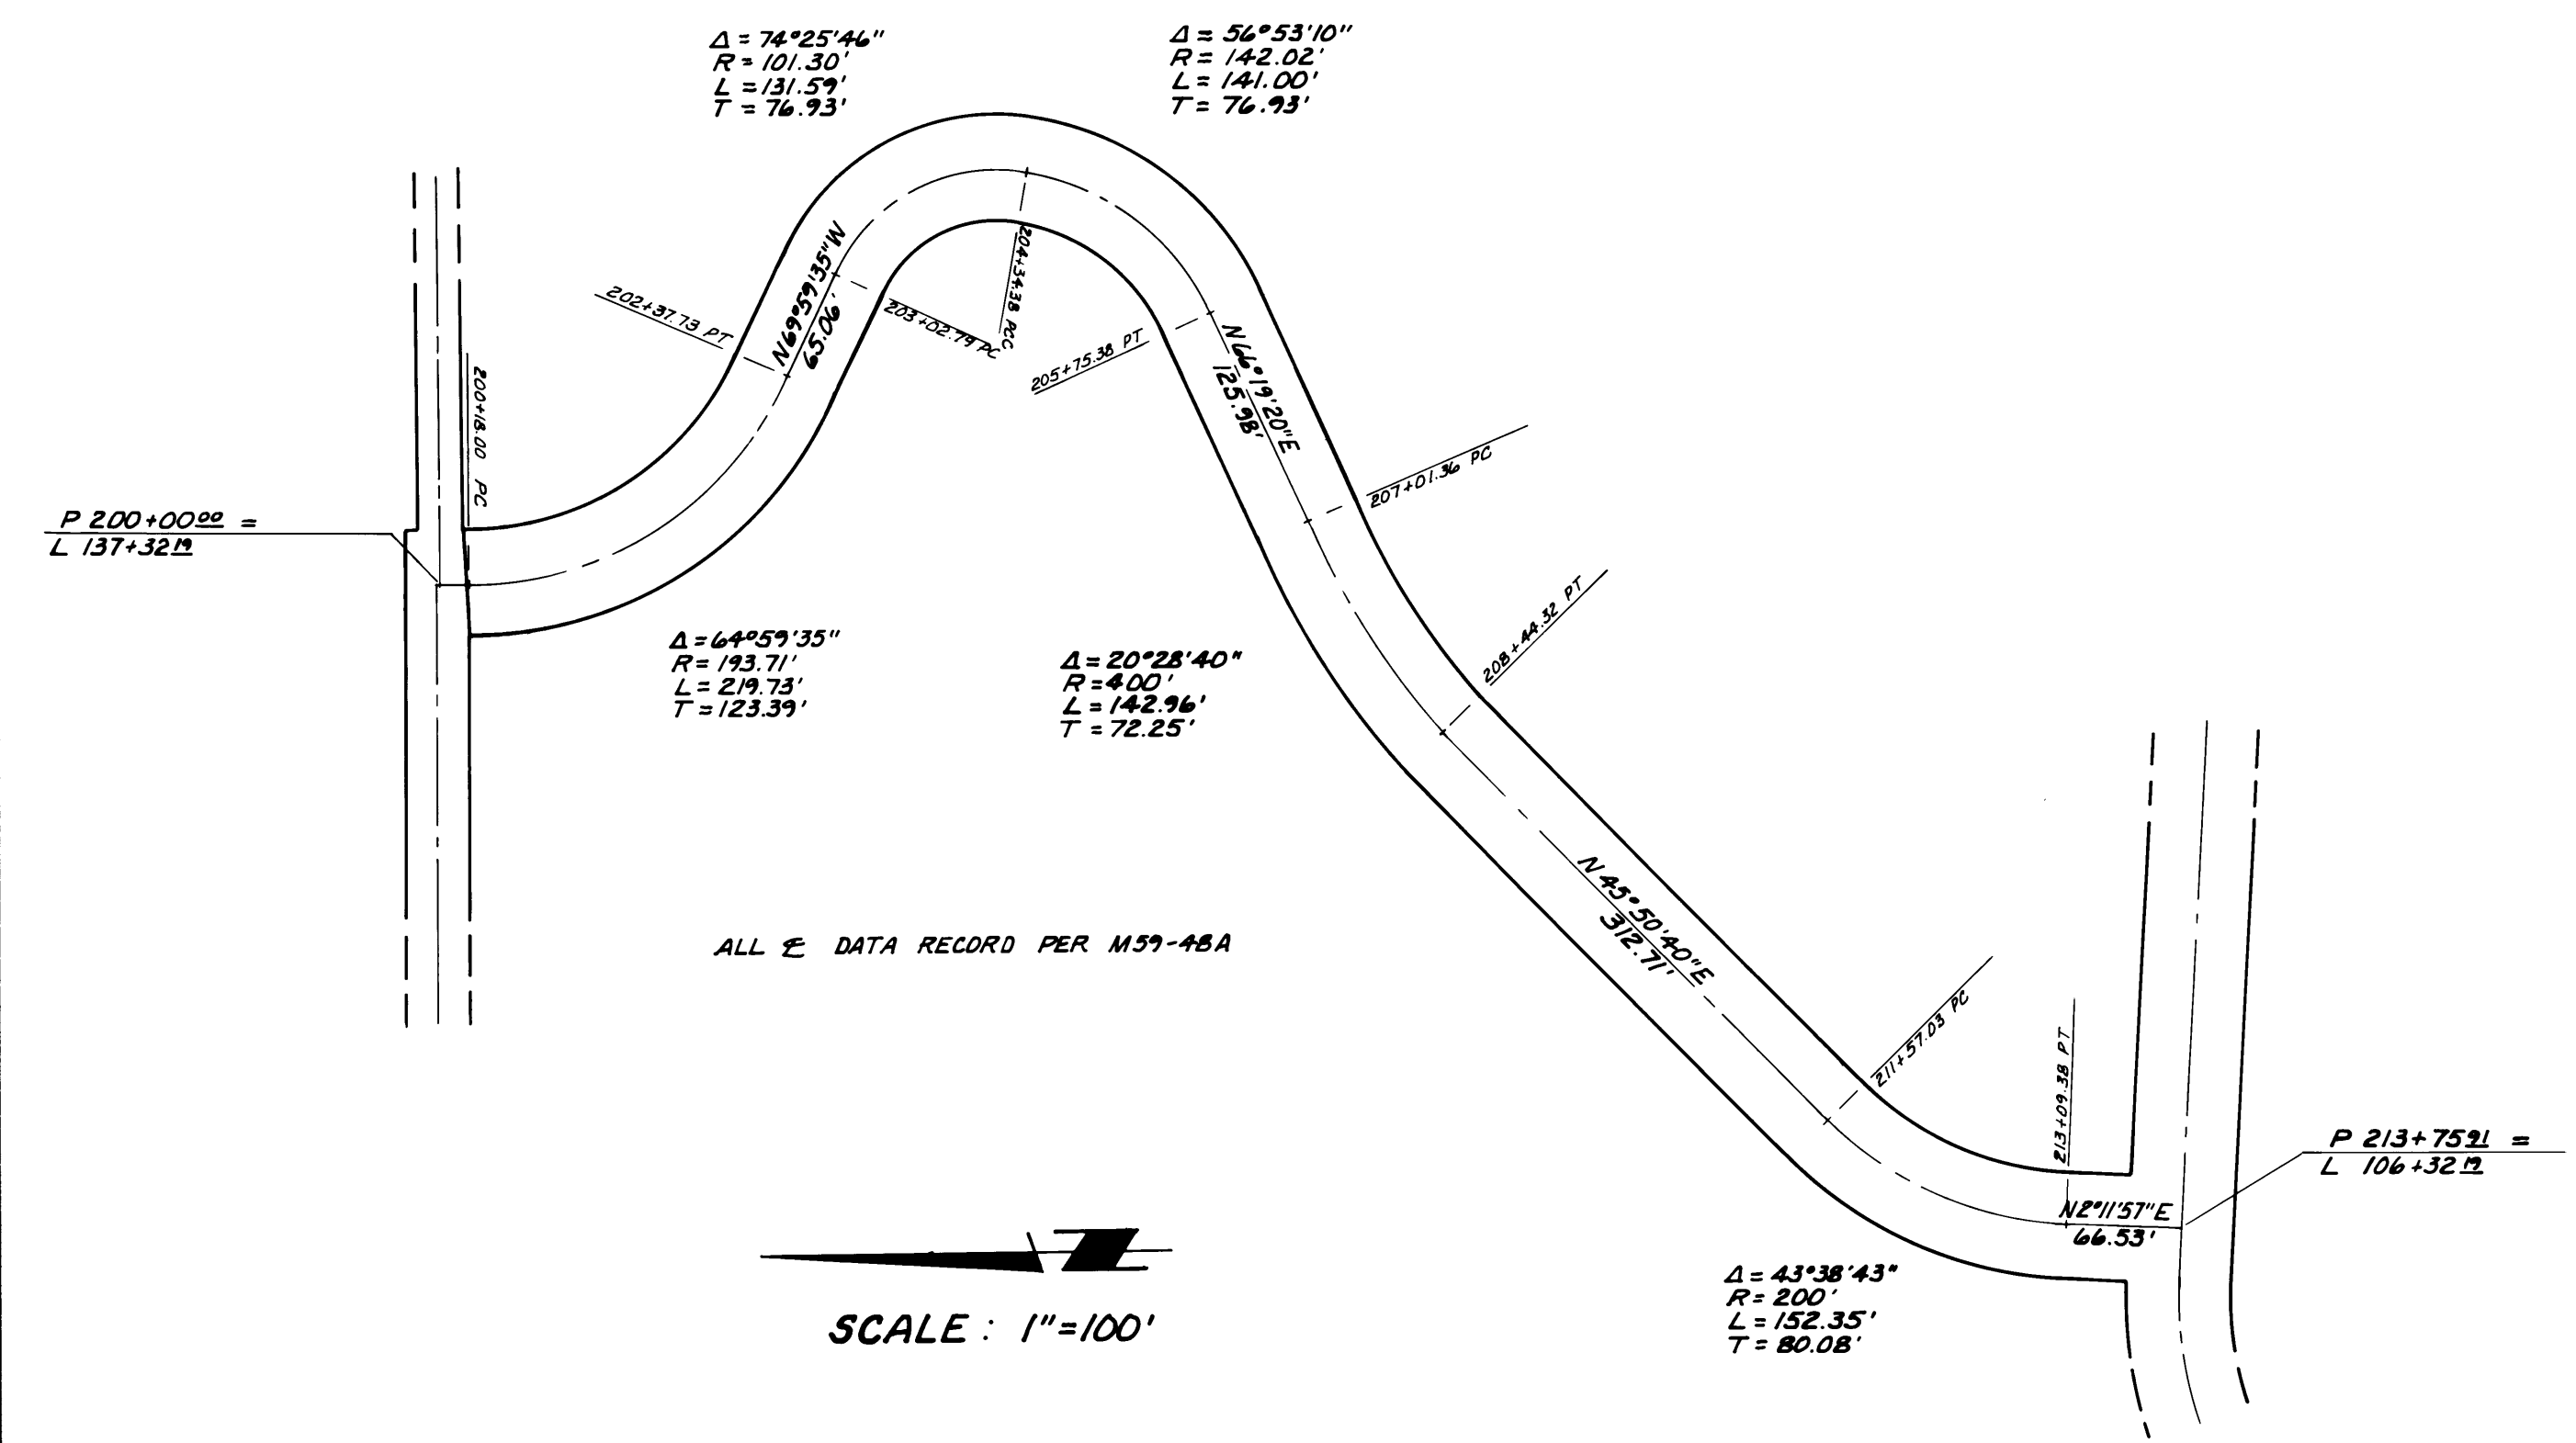

ALL E DATA RECORD PER M59-45A

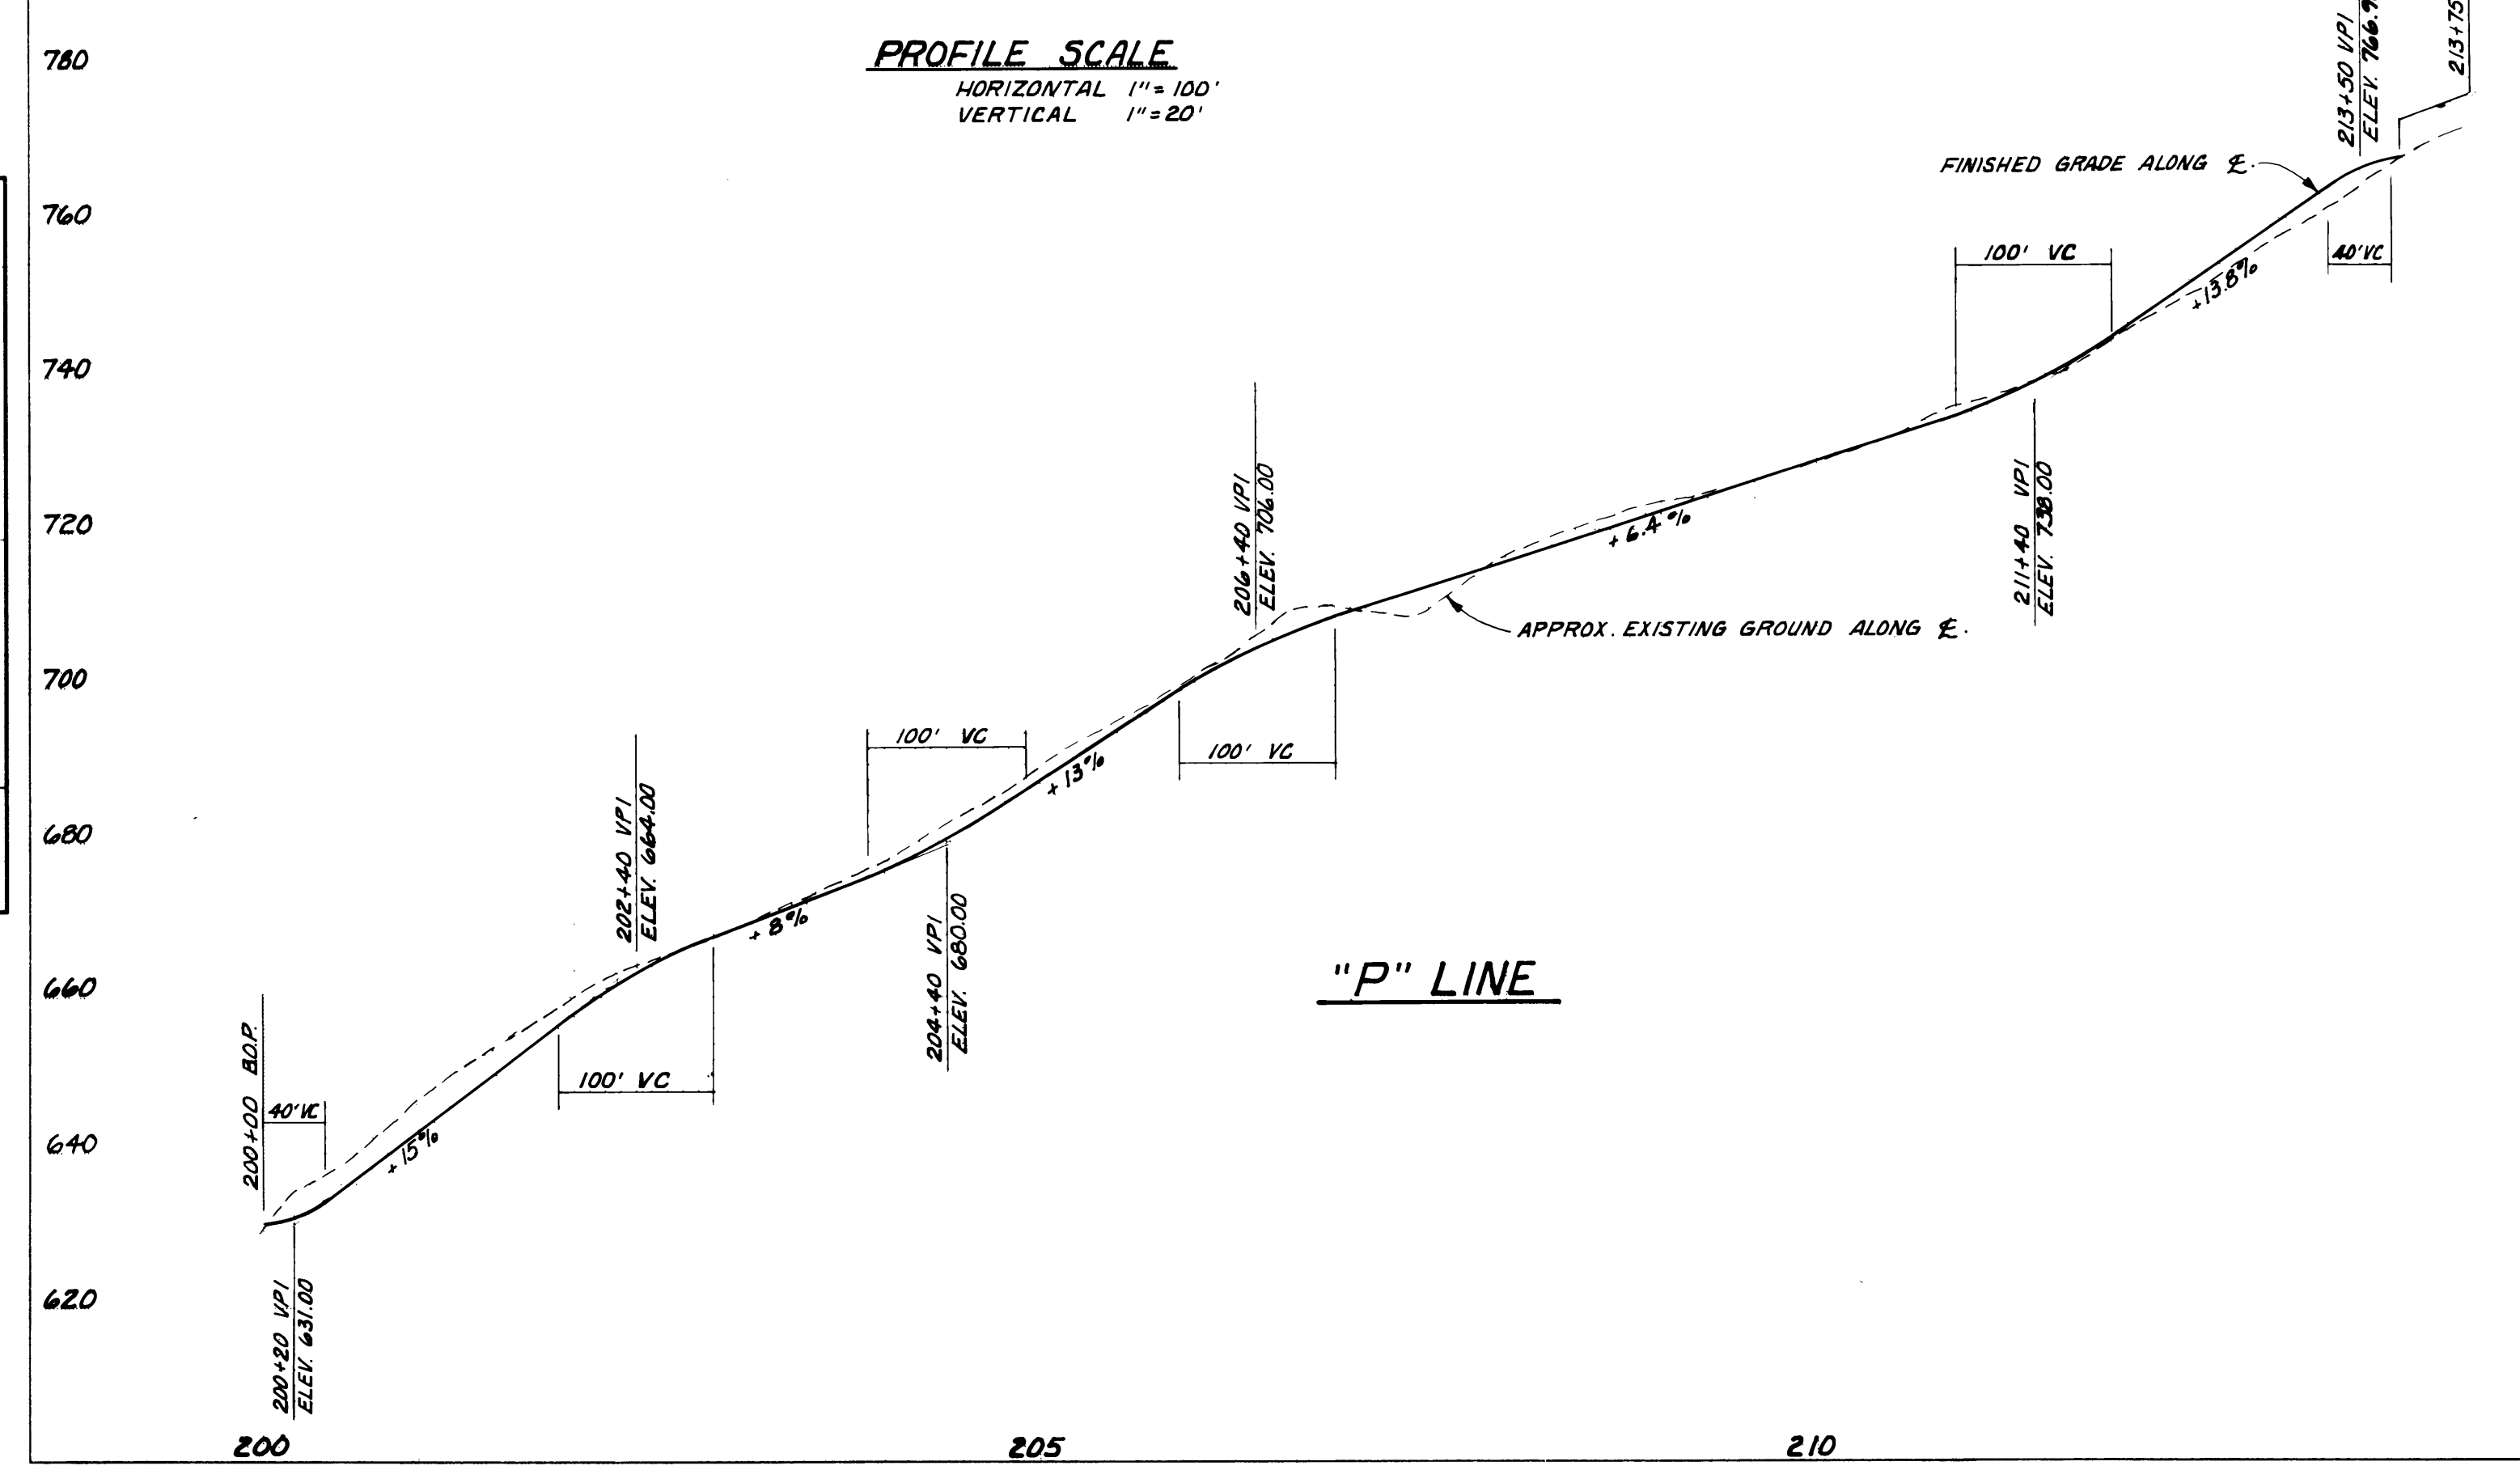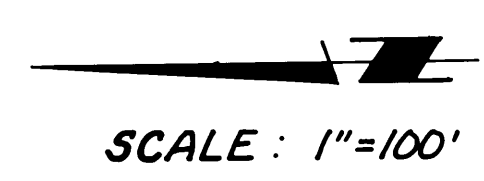

PROFILE SCALE  
HORIZONTAL 1"=100'  
VERTICAL 1"=20'

"P" LINE

PHASE I PRIVATE ROADS TOPAZ LANE		DATE: 7/82
DIAMOND HEIGHTS SUBDIVISION		DRAWN BY: M.L.R.
		CHECKED BY: D.L.S.
		JOB NO: 81-324
<b>BHW ENGINEERING, INC.</b> 1205 S.E. COURT TEL. 673-0165 ROSEBURG, OR. 97470		SHEET NO: 2 OF 2 SHEETS