

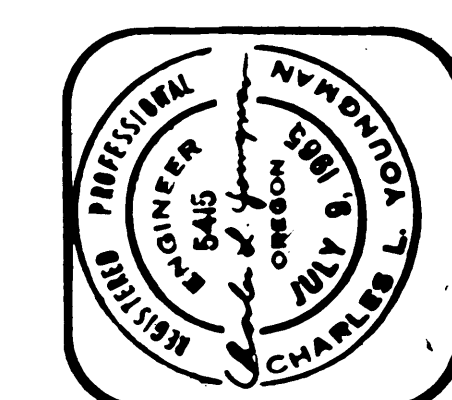
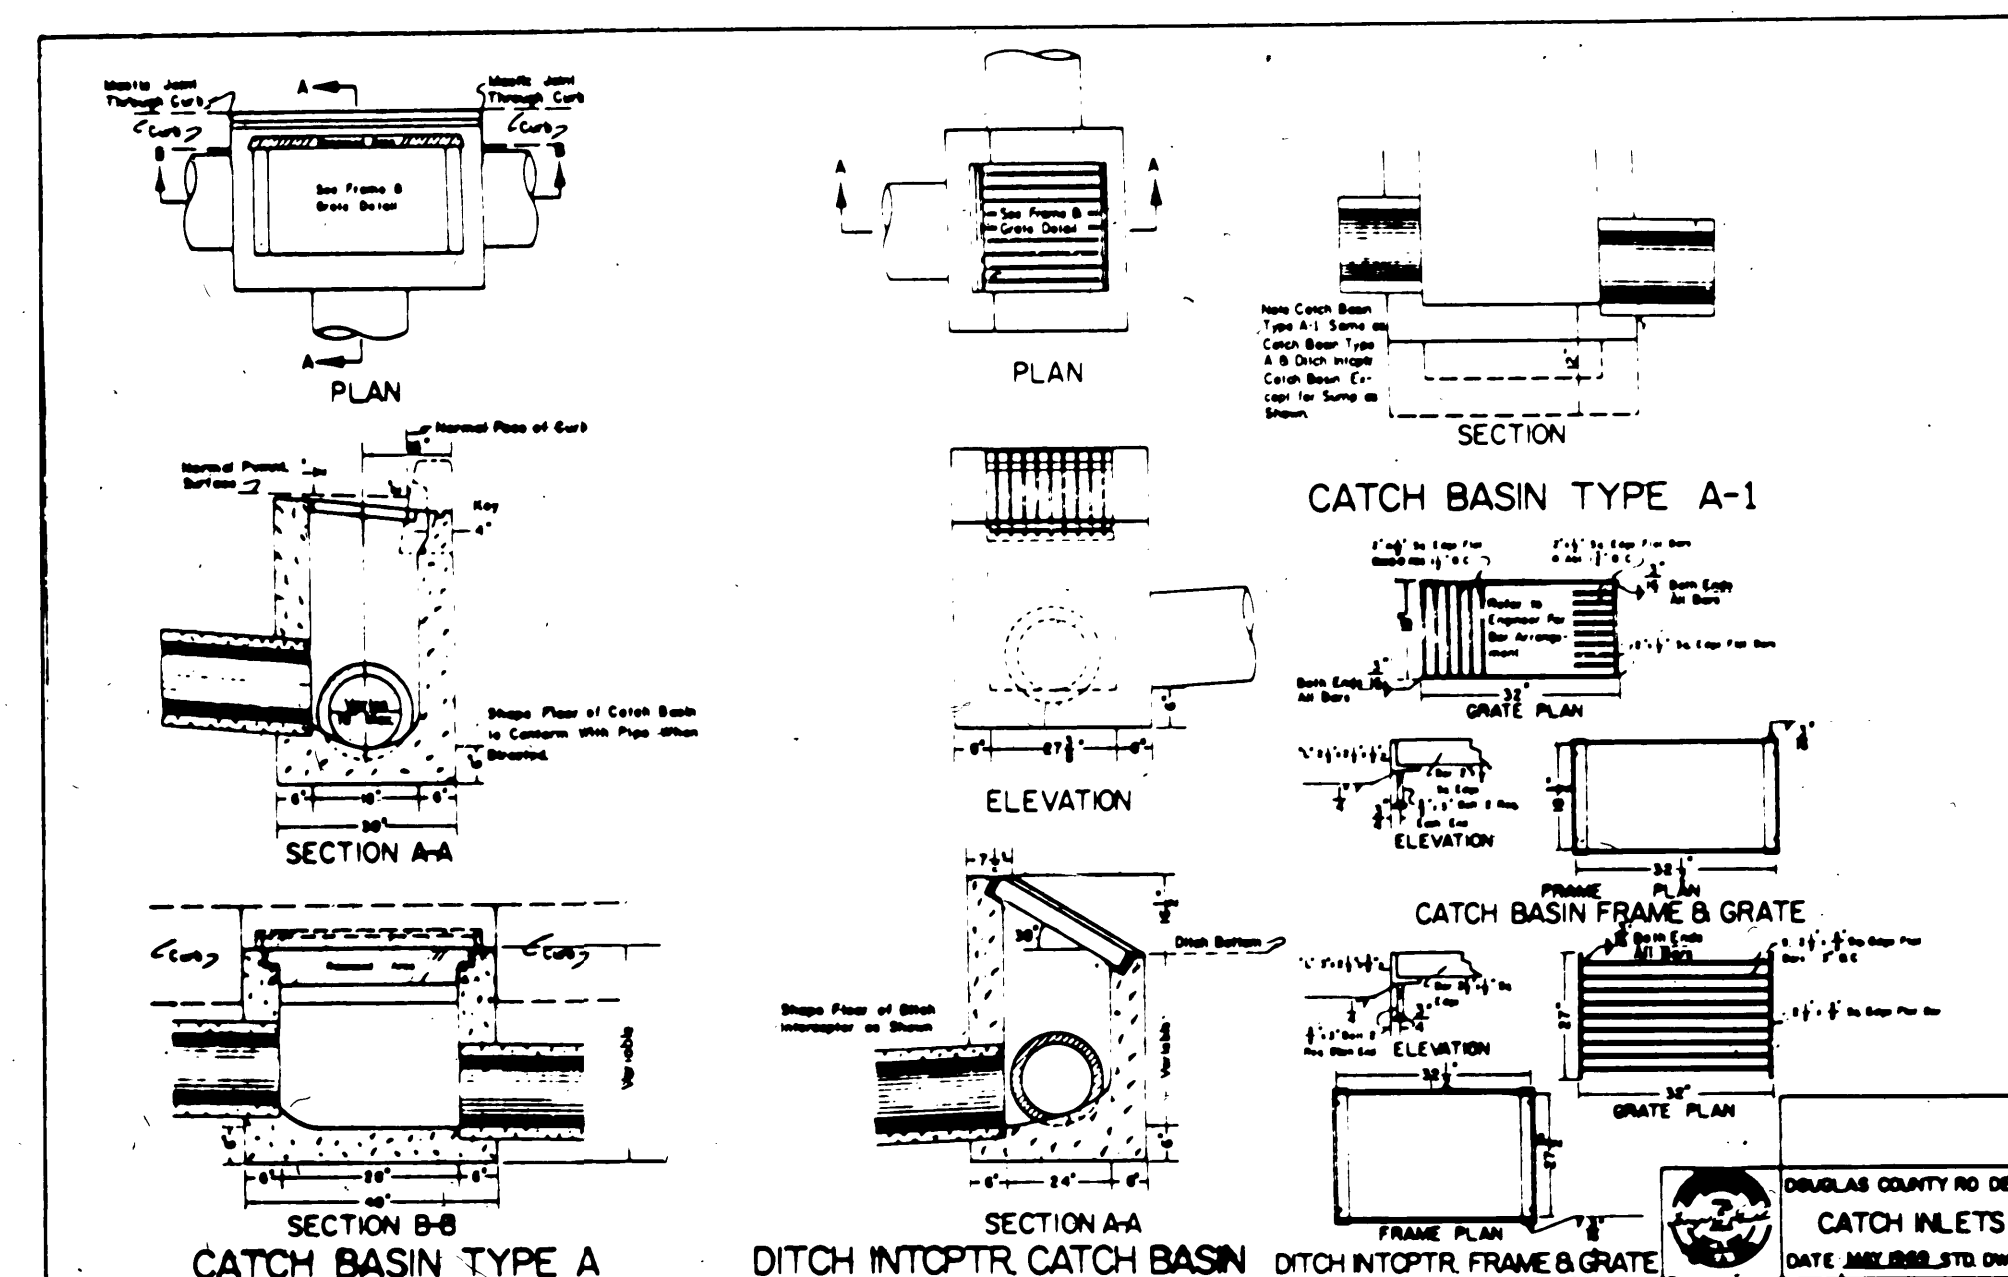


FILED

AUG 10 1987  
COUNTY SURVEYOR  
DOUGLAS COUNTY, ORE.

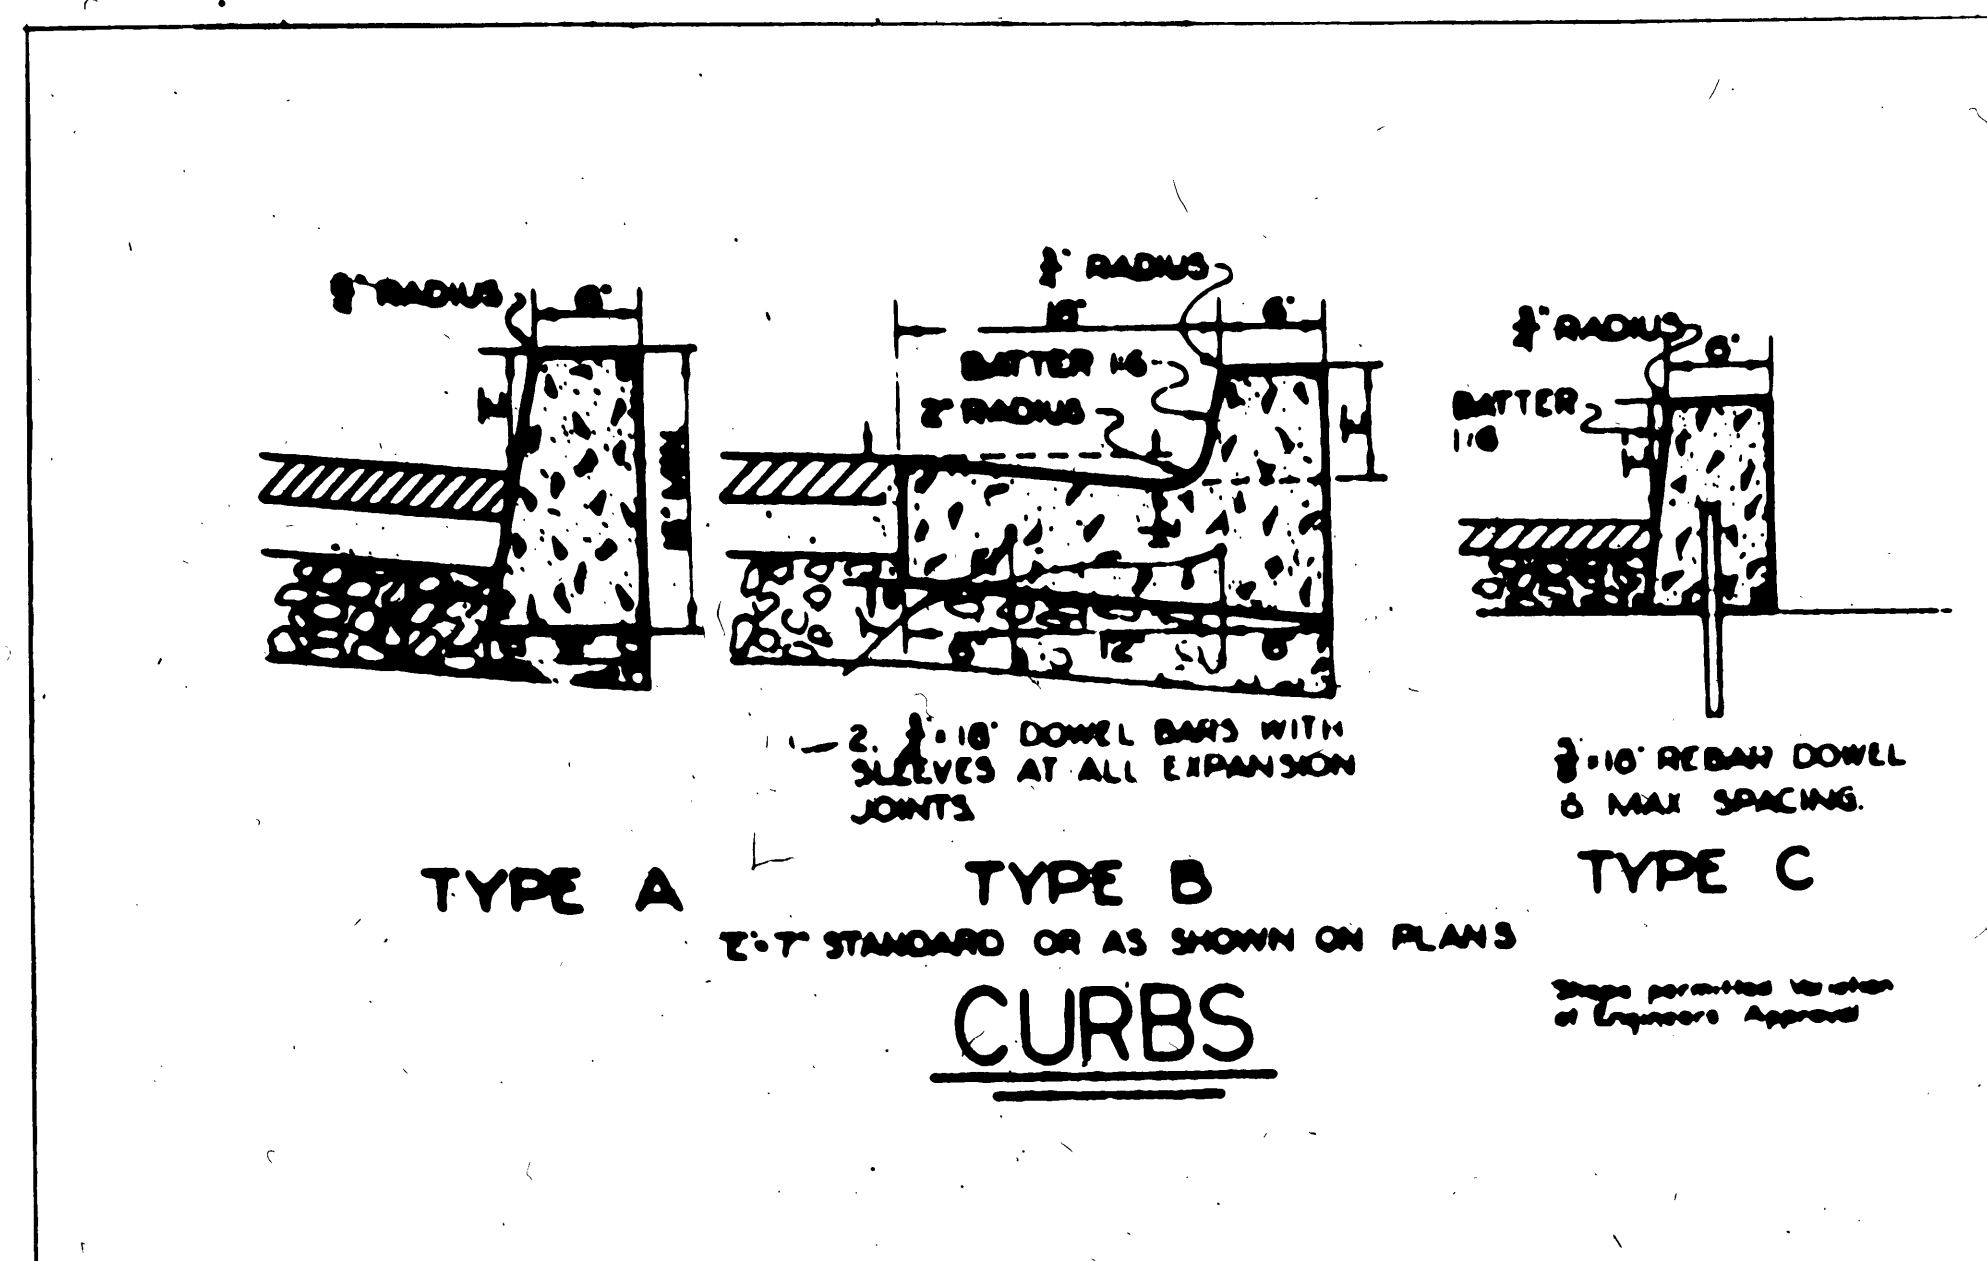

**CHARLES L. YOUNGMAN**  
CIVIL & STRUCTURAL ENGINEERING  
290 MCGILCHRIST ST., S., SALEM, ORE. 97302  
(503) 364-8207

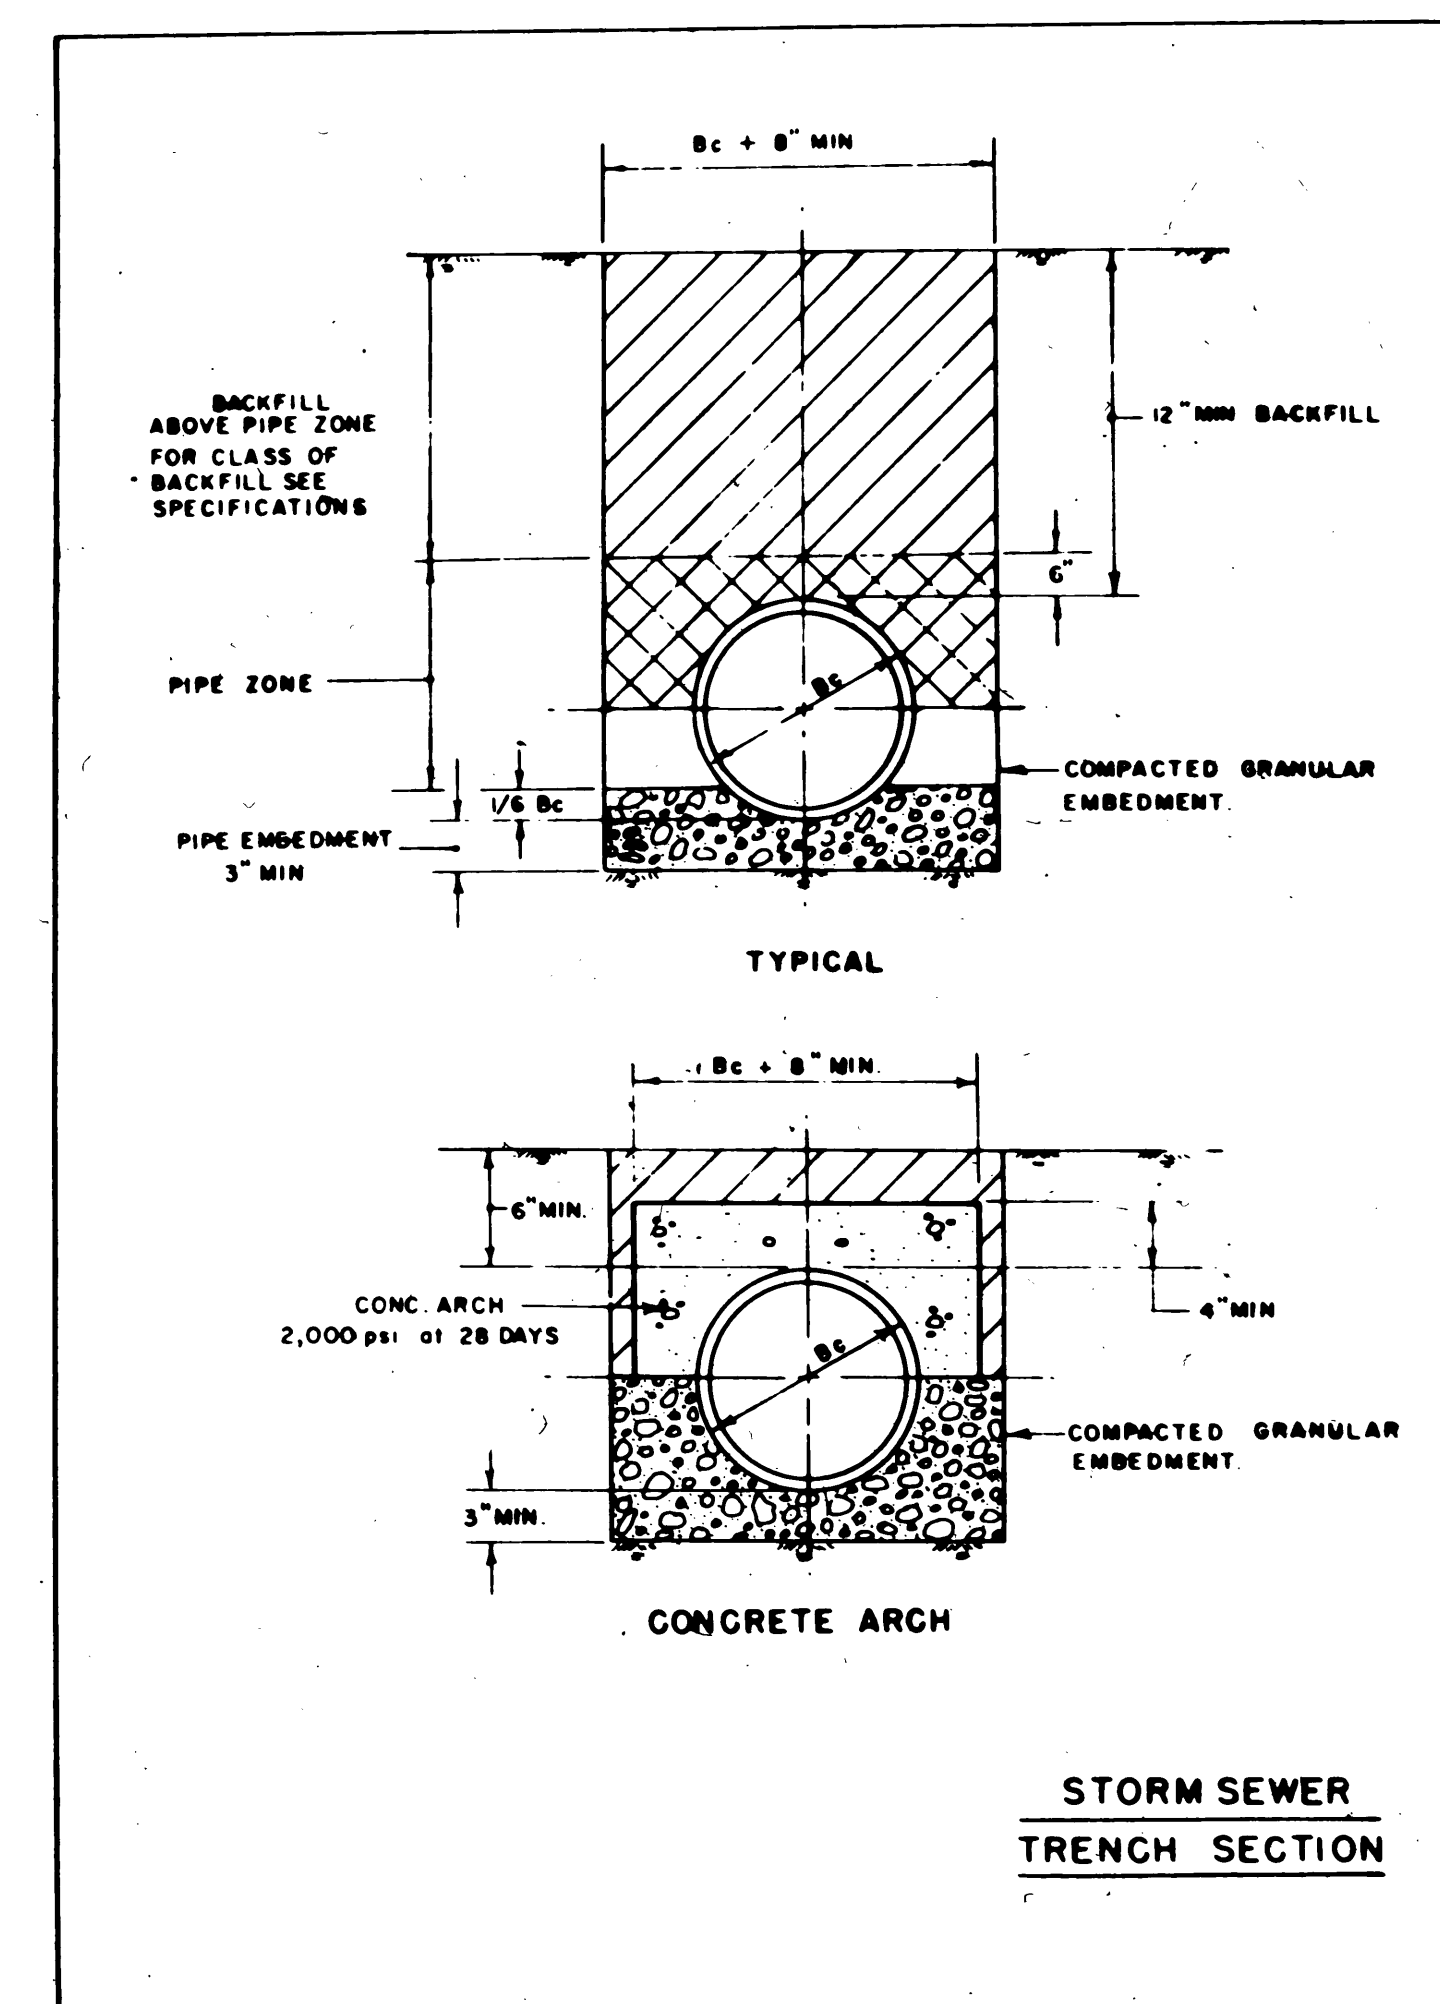

DATE: 4/4/79  
BAUGHMAN TECHNICAL SERVICES, INC.  
P.O. BOX 222, ROSEBURG, OR  
STREET AND STORM SEWER DETAILS

MAR-WAN DR