


S. CR. BRIDGE

HAS BEEN MOVED TO  
Co. Rd. # 402 FILE

1/2" CONDUITS  
INSTALLMENT. THIS  
WORKING THE

TO EXISTING RCWD  
1" C-900 WATER  
IN LINE

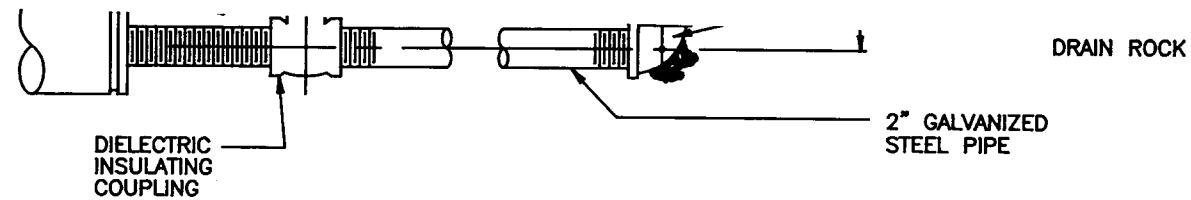

WATER PLAN  
AND DETAILS

NOVEMBER 1997

SHEET

3 OF 4

Co. Rd. 402 . MP 0.00 - 0.04

CO. RD. # 402

402WATR DS-103