


FILED
 Date: 12/20/02 By: MWC
 This survey consists of:
 Map: DS-146 thru DS-149
 Narrative:
 Corner Rpt:
 DOUGLAS COUNTY
 SURVEYOR

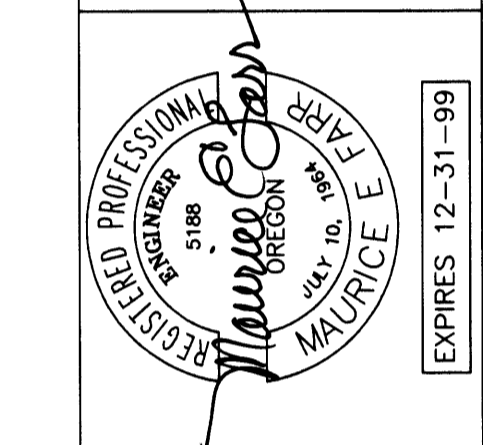


STORM WATER PLAN & PROFILE
 STORM WATER STA 10+52 TO STA 17+24
 MATHEWS MANOR
 MOBILE HOME PARK


FOR: MATHEWS MANOR LLC
 882 N.W. GARDEN VALLEY BLVD.
 ROSEBURG, OR 97470
 DATE: 8-10-99
 JOB #: 99-007
 FILE SHEET: 3-STORM/DWG
 SHEET #: 3 of 6
 DAVID J. BEEDLE
 PROFESSIONAL
 LAND SURVEYING
 TEL 541-874-3258
 163 TRAYLOR ROAD
 RIDGELAND, OREGON 97469



SCALE
 1" = 50' HORIZONTAL
 1" = 5' VERTICAL

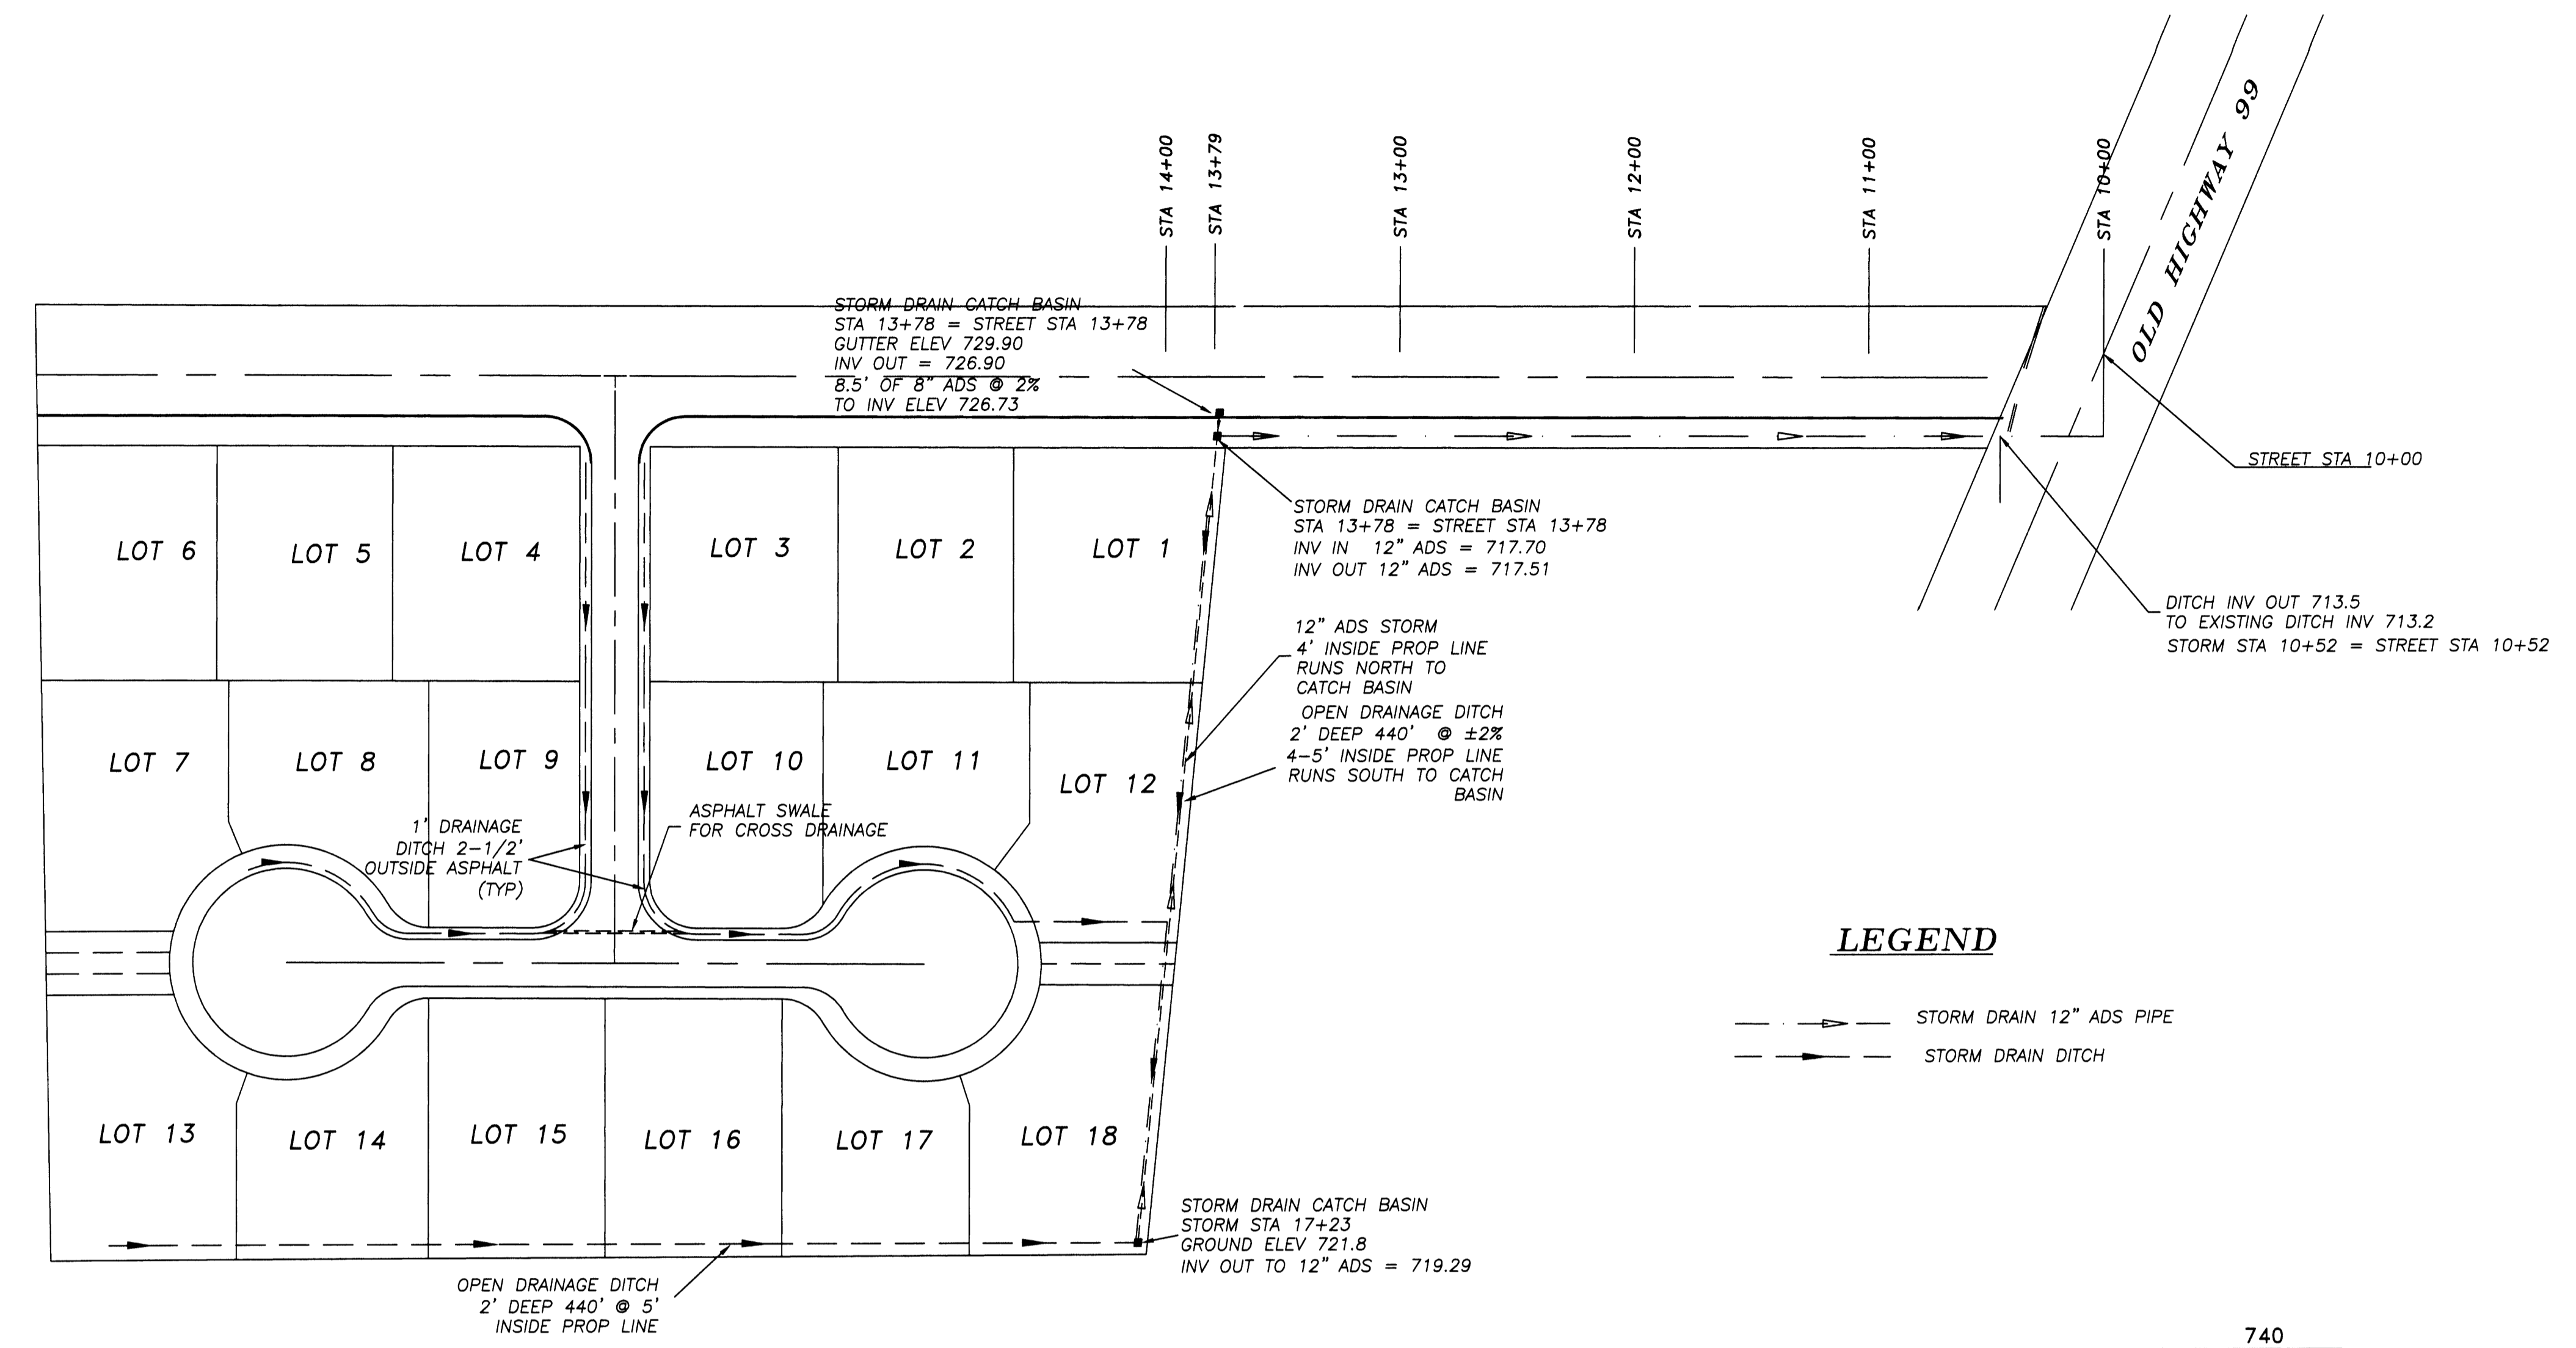

LEGEND
 ---> STORM DRAIN 12" ADS PIPE
 ---> STORM DRAIN DITCH

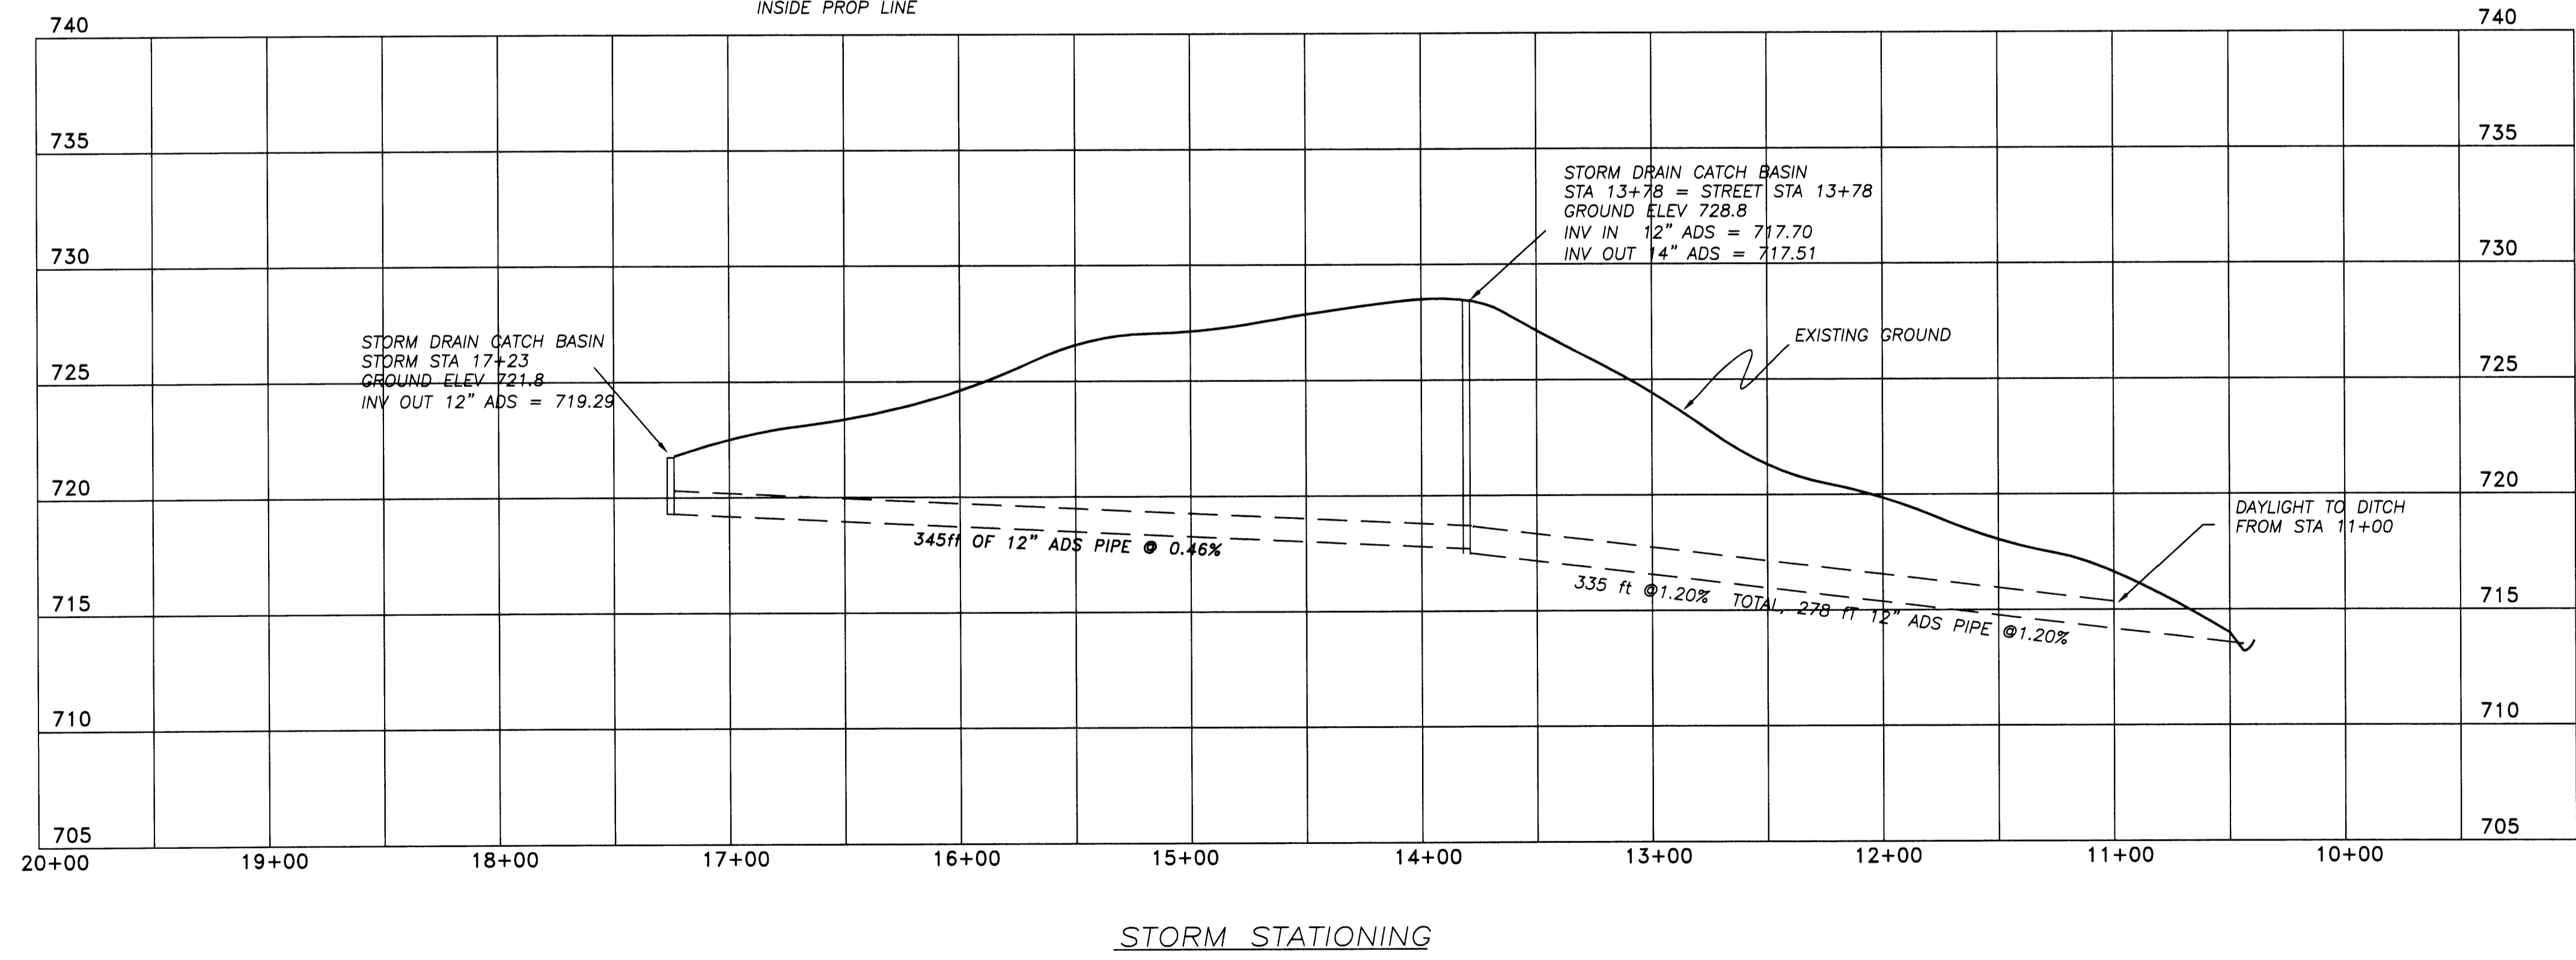

STORM DRAIN PROFILE