

# GABBERT'S ADDITION MYRTLE CREEK

TOWN OF MYRTLE CREEK) GABBERTS ADDITION TO THE TOWN OF MYRTLE CREEK DOUGLAS CO. OREGON COMMENCING  
PR } AT A POINT 92 FEET WEST & 30 FEET NORTH OF THE CORNERS OF SECTIONS 21, 22, 27 & 28  
GABBERTS ADDITION } T. 29 S., R. 5 W. SET CORNER STONE FOR BLOCK NO. 1, THENCE WEST 520 FEET SET STONE  
S.E. CORNER OF BLOCK 3. BLOCKS 200 FEET SQUARE STREETS 60 FEET WIDE.  
RECORDED JANUARY 5TH 1878  
(SGD) L. L. WILLIAMS CO. CLERK  
DOUGLAS CO. OREGON

NOTE: THE DEDICATION SHOWN HEREON IS A COPY THEREOF AS SHOWN IN VOL. 9 PAGE 378 DEED RECORDS OF DOUGLAS COUNTY OREGON.

STATE OF OREGON }  
COUNTY OF DOUGLAS } ss  
I, BEN B. IRVING COUNTY SURVEYOR OF DOUGLAS COUNTY OREGON DO HEREBY CERTIFY THAT THIS COPY OF  
"GABBERTS ADDITION" IS A TRUE AND CORRECT COPY OF THE ORIGINAL PLAT AS FILED IN THE OFFICE OF THE COUNTY  
CLERK AND IS MADE IN COMPLIANCE WITH CHAPTER 92 OREGON LAWS 1953, SEC. 92-130.


*Ben B. Irving*  
COUNTY SURVEYOR

SUBSCRIBED AND SWORN TO BEFORE ME THIS 26 DAY OF January 1955.

*Chas. Doerner*  
COUNTY CLERK

STATE OF OREGON }  
COUNTY OF DOUGLAS } ss  
I, CHAS. DOERNER COUNTY CLERK OF DOUGLAS COUNTY OREGON DO HEREBY CERTIFY THAT THE FOREGOING COPY  
OF PLAT HAS BEEN BY ME COMPARED WITH THE ORIGINAL THEREOF THAT IT IS A TRUE AND CORRECT COPY THEREFROM  
AND OF THE WHOLE THEREOF AS THE SAME APPEARS ON FILE IN MY OFFICE AND CUSTODY.  
WITNESS MY HAND AND OFFICIAL SEAL THIS 26 DAY OF January 1955

*Chas. Doerner*  
COUNTY CLERK

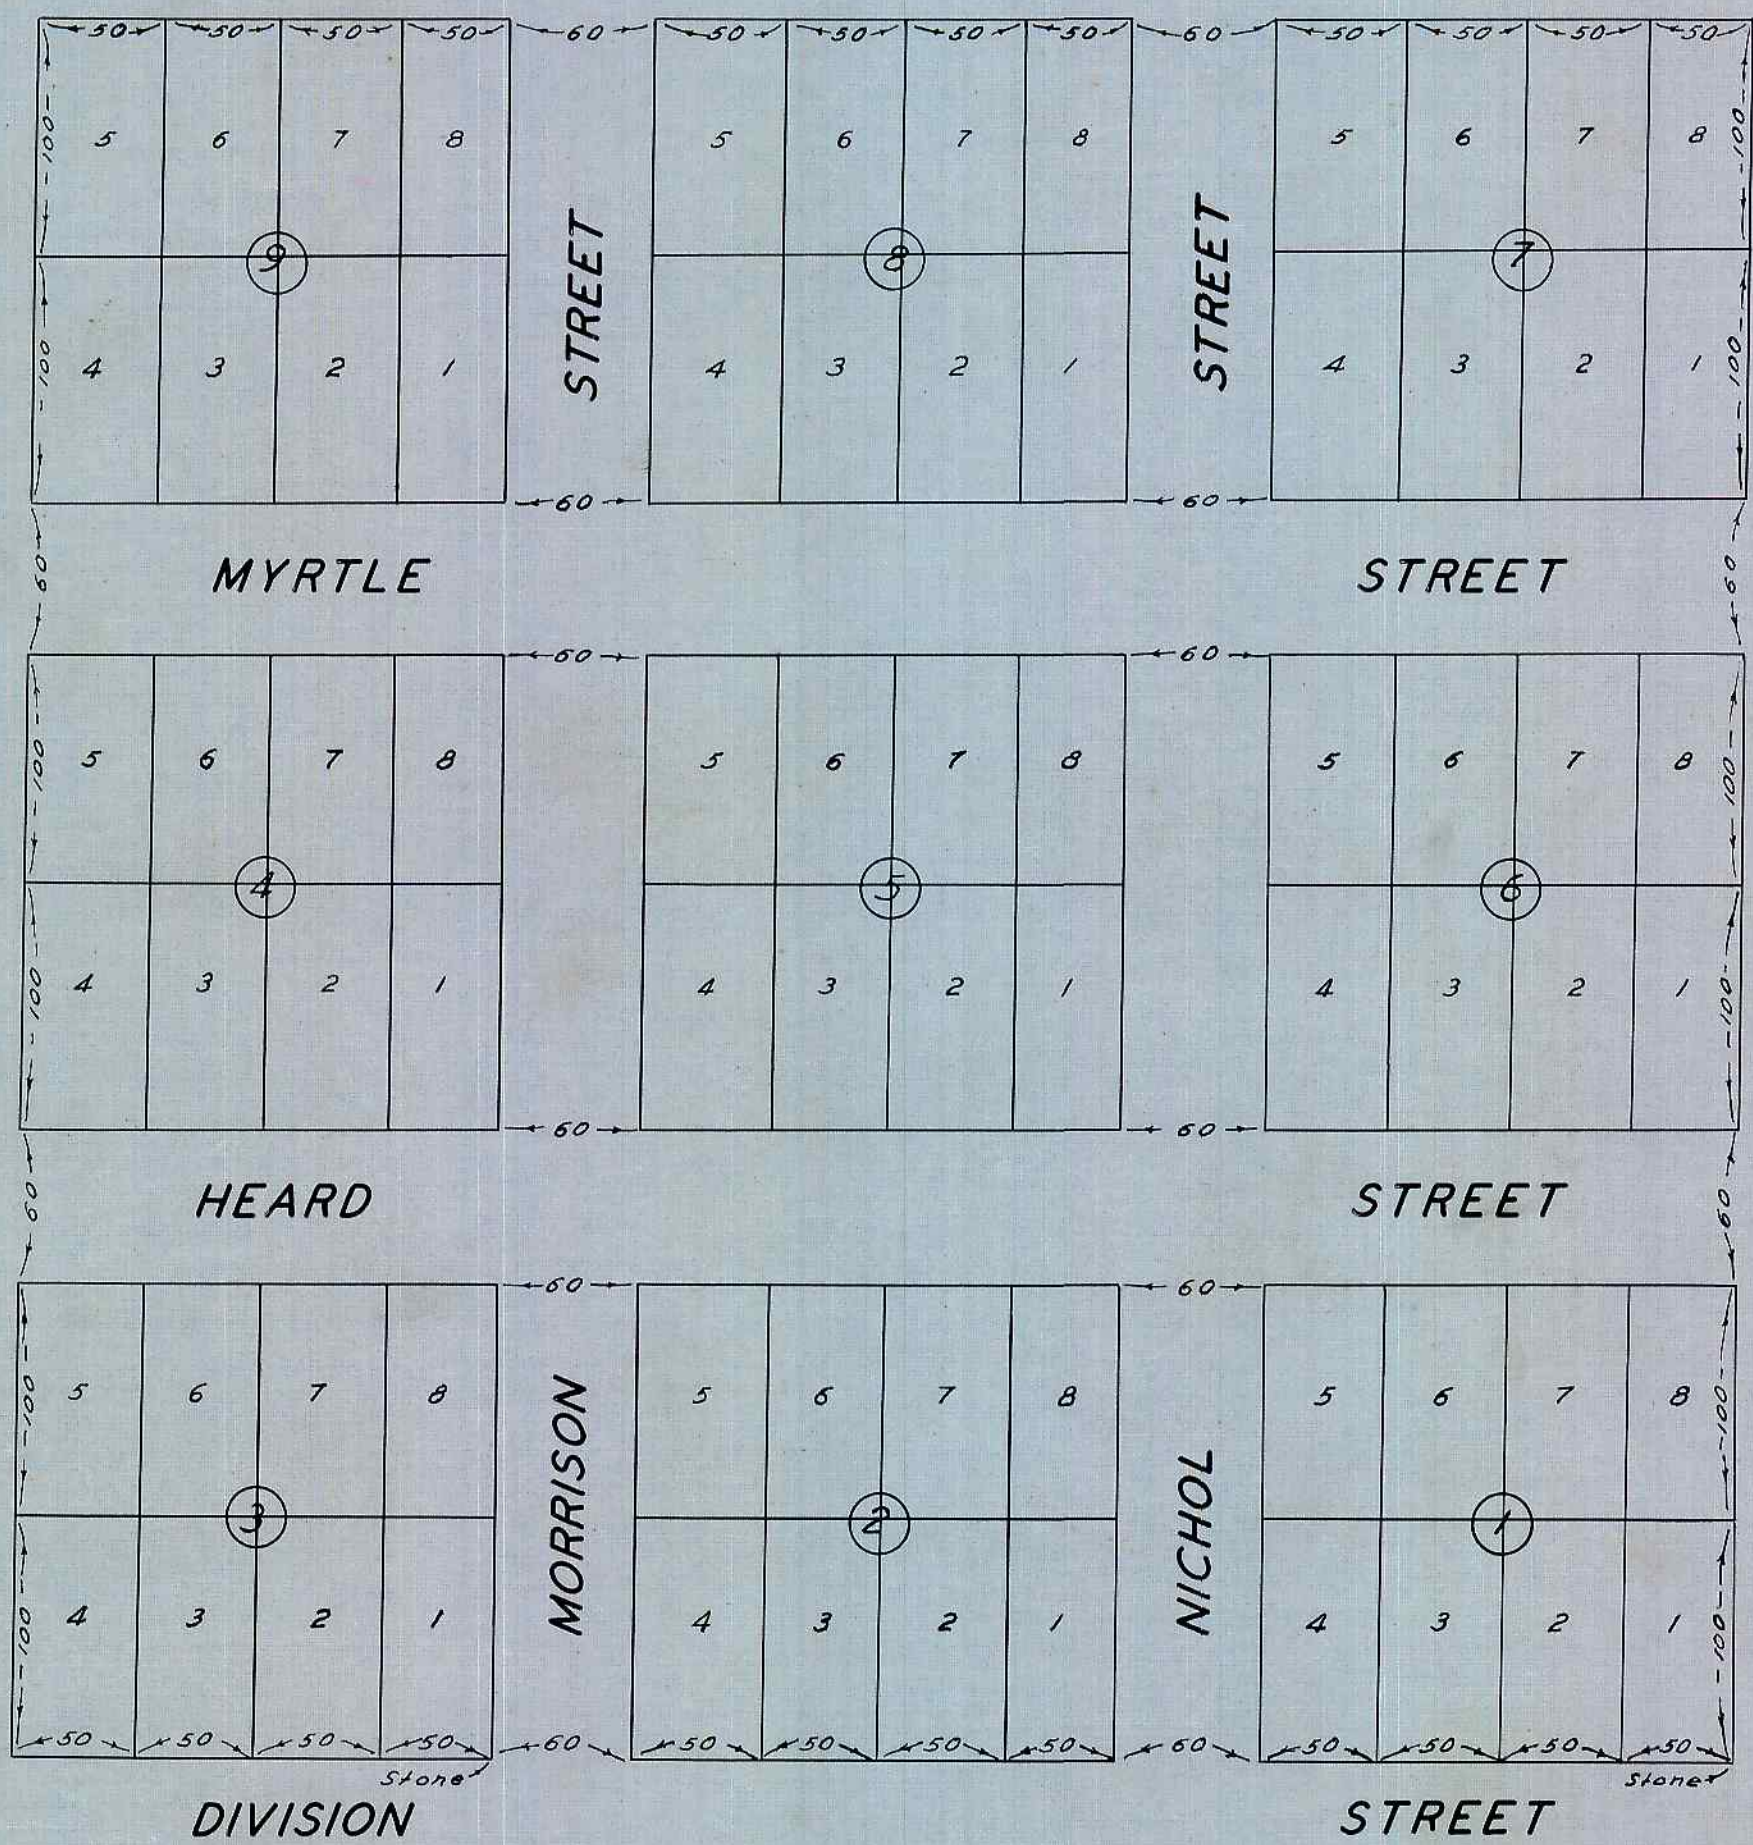

RECORDED JANUARY 5TH 1878 (SGD) L. L. WILLIAMS, CO. CLERK

NOTE:  
SEE DEED RECORDS, VOL. 9 PAGE 378 FOR ORIGINAL.