


AMENDED PLAT FLINTS ADDITION TO ROSEBURG

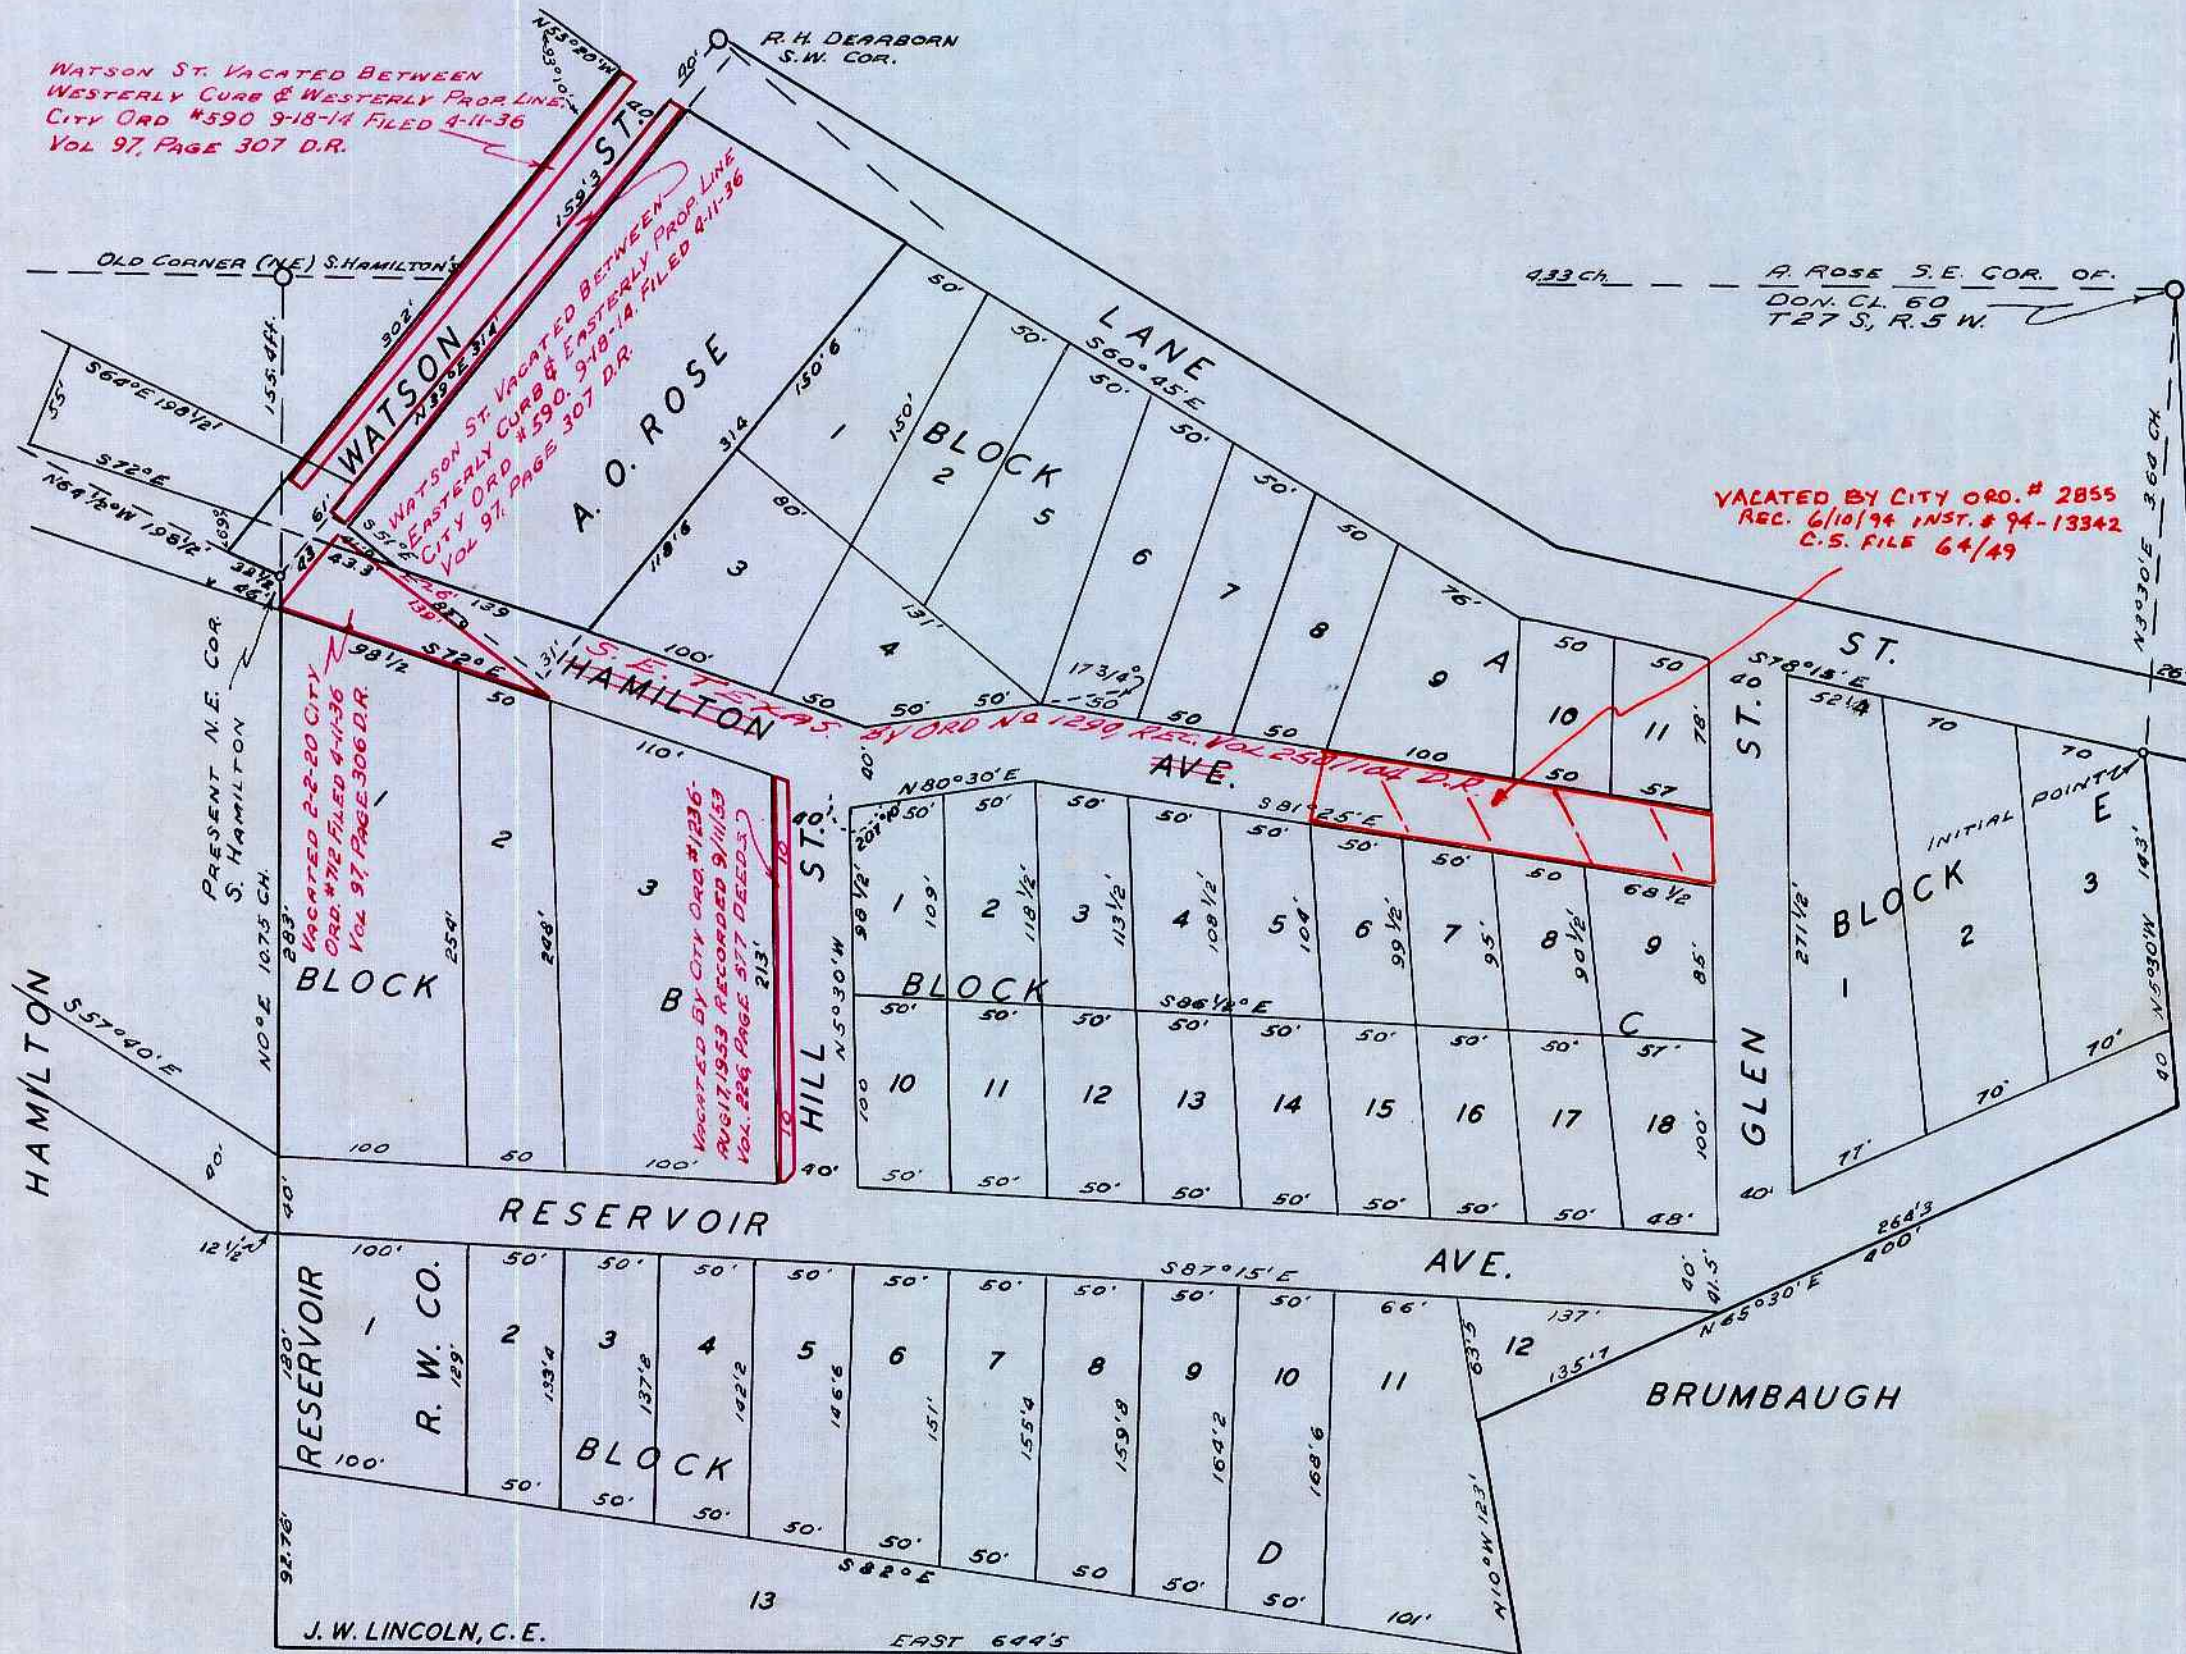

DEDICATION:-

KNOW ALL MEN BY THESE PRESENTS THAT WE THE UNDERSIGNED BEING THE OWNERS OF FLINTS ADDITION TO ROSEBURG, BEING ALL THE PARTIES OWNING ANY PART THEREOF OR INTERESTED THEREIN, DO HEREBY DEDICATE TO THE PUBLIC ALL THE STREETS AND ALLEYS AS SHOWN ON THIS PLAT AND DO HEREBY FILE FOR RECORD THIS AMENDED PLAT OF FLINTS ADDITION TO ROSEBURG FOR THE PURPOSE OF REDEDICATING THE STREETS AND ALLEYS THEREON AS SHOWN IN SAID PLAT AND CHANGING AND AMENDING THE LINES OF THE STREETS IN SAID ADDITION AND OF RE-NUMBERING THE LOTS AND BLOCKS THEREON. ALSO THE NAME OF HIGH STREET IN THE ORIGINAL PLAT IS HEREBY CHANGED TO READ HAMILTON AVENUE THE SAME BEING THE SAME IDENTICAL STREET WITH THE BOUNDARIES AMENDED ACCORDING TO THIS PLAT. RESERVOIR STREET IS HEREBY STRAIGHTENED AND EXTENDED, THE EXTENSION TAKING THE PLACE OF BRUMBAUGH STREET OF THE ORIGINAL PLAT, THE OBJECT OF EXECUTING AND RE-Dedicating AND RECORDING SAID FLINTS ADDITION TO ROSEBURG THE ORIGINAL PLAT OF WHICH WAS RECORDED IN DOUGLAS CO. CLERKS OFFICE IN BOOK OF DEEDS IS THAT THIS AMENDED PLAT SHALL TAKE THE PLACE OF SAID ORIGINAL PLAT IN ALL TRANSFERS OF LAND AND LAYING OUT OF STREETS & ALLEYS IN SAID ADDITION.

WITNESS OUR HANDS AND SEALS THIS 1ST DAY OF SEPT, 1891.

THE ABOVE SIGNATURES SEALED IN PRESENCE OF:-

- E. B. PREBLE (SGD) S. C. FLINT (SEAL)
- D. S. K. BUICK (SGD) MARIE A. FLINT (SEAL)
- (SGD) A. M. CRAWFORD (SEAL)
- (SGD) FLORENCE M. CRAWFORD (SEAL)
- (SGD) C. GRAHAM (SEAL)
- (SGD) N. JEANNIE BUICK (SEAL)
- (SGD) F. E. LATHROP (SEAL)
- (SGD) LEUCETTIA A. PANKEY (SEAL)
- (SGD) MRS. WINNIE GRAHAM (SEAL)

STATE OF OREGON }
COUNTY OF DOUGLAS } SS

THIS CERTIFIES THAT ON THIS 1ST DAY OF SEPT. 1891, BEFORE ME A JUSTICE OF THE PEACE IN AND FOR SAID COUNTY & STATE PERSONALLY APPEARED S. C. FLINT AND MARIE A. FLINT HIS WIFE, AND A. M. CRAWFORD AND FLORENCE W. CRAWFORD HIS WIFE AND C. GRAHAM AND N. JEANNIE BUICK AND F. E. LATHROP AND LEUCETTIA A. PANKEY AND WINNIE GRAHAM WIFE OF CHAS GRAHAM TO ME PERSONALLY KNOWN TO BE THE IDENTICAL PARTIES DESCRIBED IN AND WHO EXECUTED THE FOREGOING INSTRUMENT OF DEDICATION AND THEY SEVARALLY ACKNOWLEDGED TO ME THAT THEY EXECUTED THE SAME FREELY AND VOLUNTARILY FOR THE PURPOSES MENTIONED IN SAID DEDICATION AND TO LAYOUT SAID LAND AS A TOWNSITE IN ACCORDANCE WITH THE LAWS OF THE STATE OF OREGON.

WITNESS MY HAND THIS 1ST DAY OF SEPT. 1891.

(SGD) E. B. PREBLE, JUSTICE OF THE PEACE
RECORDED SEPT. 1ST 1891 VOL. 26 PAGE III RECORD OF DEEDS.
(SGD) G. A. TAYLOR, COUNTY CLERK
BY F. W. BENSON DEPUTY

NOTE:- THE DEDICATION SHOWN HEREON IS A COPY THEREOF AS SHOWN IN VOL. 26 PAGE III DEED RECORDS OF DOUGLAS COUNTY OREGON.

STATE OF OREGON }
COUNTY OF DOUGLAS } SS

I, CHAS. DOERNER, COUNTY CLERK OF DOUGLAS COUNTY OREGON DO HEREBY CERTIFY THAT THE FOREGOING COPY OF PLAT HAS BEEN BY ME COMPARED WITH THE ORIGINAL THEREOF, THAT IT IS A TRUE AND CORRECT COPY THEREFROM AND OF THE WHOLE THEREOF AS THE SAME APPEARS ON FILE IN MY OFFICE AND CUSTODY.

WITNESS MY HAND AND OFFICIAL SEAL THIS 13th DAY OF December 1954.

STATE OF OREGON }
COUNTY OF DOUGLAS } SS

I, BEN B. IRVING, COUNTY SURVEYOR OF DOUGLAS COUNTY OREGON DO HEREBY CERTIFY THAT THIS COPY OF "AMENDED PLAT FLINTS ADDITION TO ROSEBURG" IS A TRUE AND CORRECT COPY OF THE ORIGINAL PLAT AS FILED IN THE OFFICE OF THE COUNTY CLERK, AND IS MADE IN COMPLIANCE WITH CHAPTER 92, OREGON LAWS 1953 SEC. 92. 130.

B. B. Irving
COUNTY SURVEYOR

SUBSCRIBED AND SWORN TO BEFORE ME THIS 13th DAY OF December, 1954.

Chas Doerner
COUNTY CLERK

Chas Doerner
COUNTY CLERK