

# MAP

## Waite's Addition,

TO THE

### CITY OF ROSEBURG

Being a portion of the Aaron Rose D.L.C No. 60 in SE 1/4 Sec. 24 and NE 1/4 of Sec. 25 T. 27 S. R. 6 N. W. M. in Douglas County, Oregon.  
 SURVEYED NOV 3-16-1902 BY C. E. ROBERTS, C.E. CO. SURV.

**Certificate of Surveyor.** I, C. E. Roberts do hereby certify that the annexed Plat shows a full, true and correct exemplification of the survey made by me of Waite's Addition to the City of Roseburg, and that the courses and distances shown thereon are correct,  
 C. E. Roberts, Co. Surv., Douglas Co., Ore.

**Know all Men by these Presents:** THAT We F. B. Waite and Annie Waite his wife, W. I. Cobb and C. A. Cobb his wife, M. S. Hamilton and Q. B. Hamilton his wife, S. Hamilton and S. J. Hamilton his wife the owners of the land shown within the exterior boundary lines of the annexed plat have caused the same to be surveyed and plotted as "Waite's Addition to the City of Roseburg" Douglas County, Oregon as shown by the annexed plat and do here by dedicate to the public use forever the streets and alleys thereon, reserving however to the Grantors their heirs and assigns the right to lay water mains, and conduits for water in said streets from the operation of this dedication and also reserving the portions marked "RESERVED" on said plat, and all growing trees in said streets.

WITNESS OUR HANDS AND SEALS this 18th day of Nov. A.D. 1902.

IN PRESENCE OF  
 Charles S. Hamilton  
 Frank L. Micelli


F. B. Waite  
 Annie Waite  
 W. I. Cobb  
 C. A. Cobb  
 M. S. Hamilton  
 Q. B. Hamilton  
 S. Hamilton  
 S. J. Hamilton  
 Sarah J. Hamilton

State of Oregon } ss.  
 County of Douglas }

On this the 18th day of Nov. A.D. 1902, personally came before me a Notary Public in and for said County the above named F. B. Waite, Annie Waite his wife; W. I. Cobb, C. A. Cobb his wife; M. S. Hamilton, Q. B. Hamilton his wife; S. Hamilton and S. J. Hamilton his wife, to me personally known to be the identical persons described in and who executed the above instrument and acknowledged to me that they executed the same freely and voluntarily for the uses and purposes therein named.



WITNESS MY HAND AND OFFICIAL SEAL this 18th day of Nov. A.D. 1902.

Frank L. Micelli  
 NOTARY PUBLIC FOR OREGON.

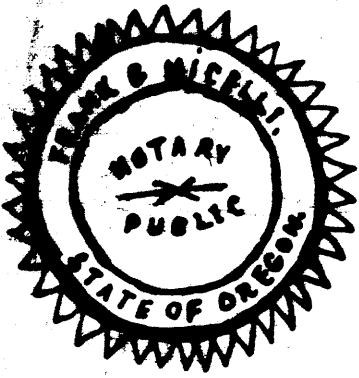

Filed Nov 18-1902  
 W. H. Chamberlain Clerk

STREET NAME CHANGES BY ORD. # 1290  
 REL. VOL. 220 PG. 102 D.L.

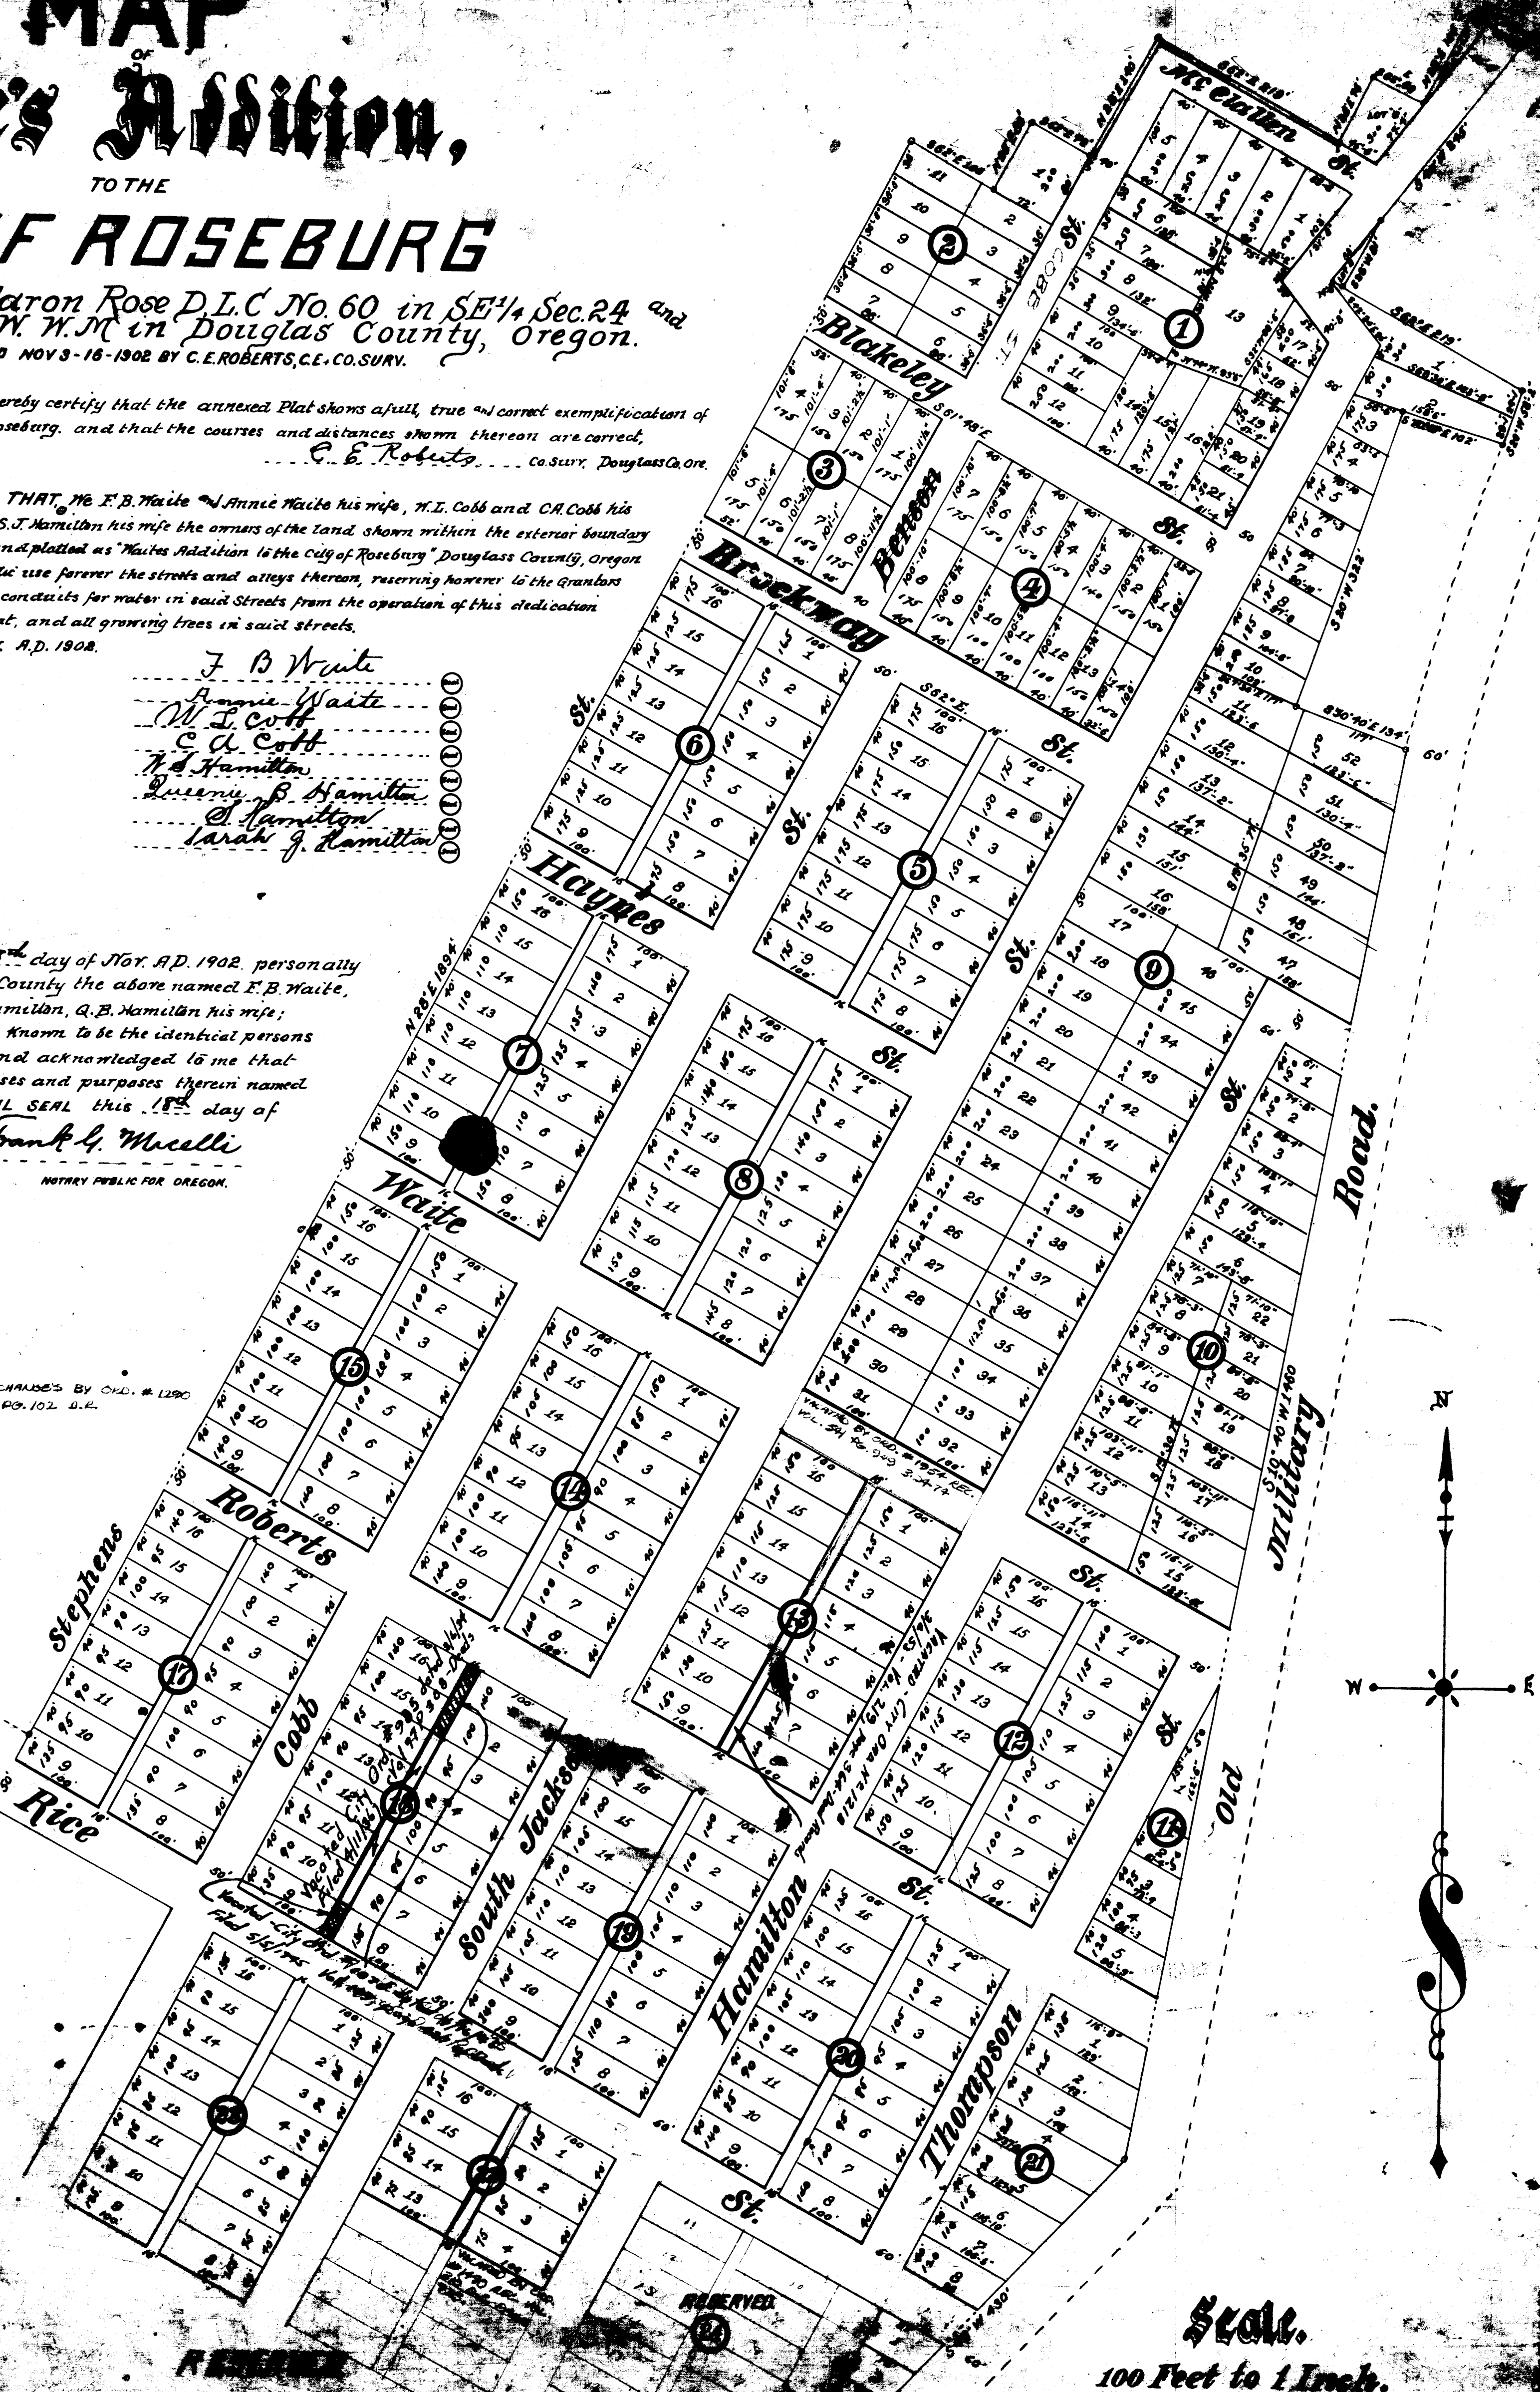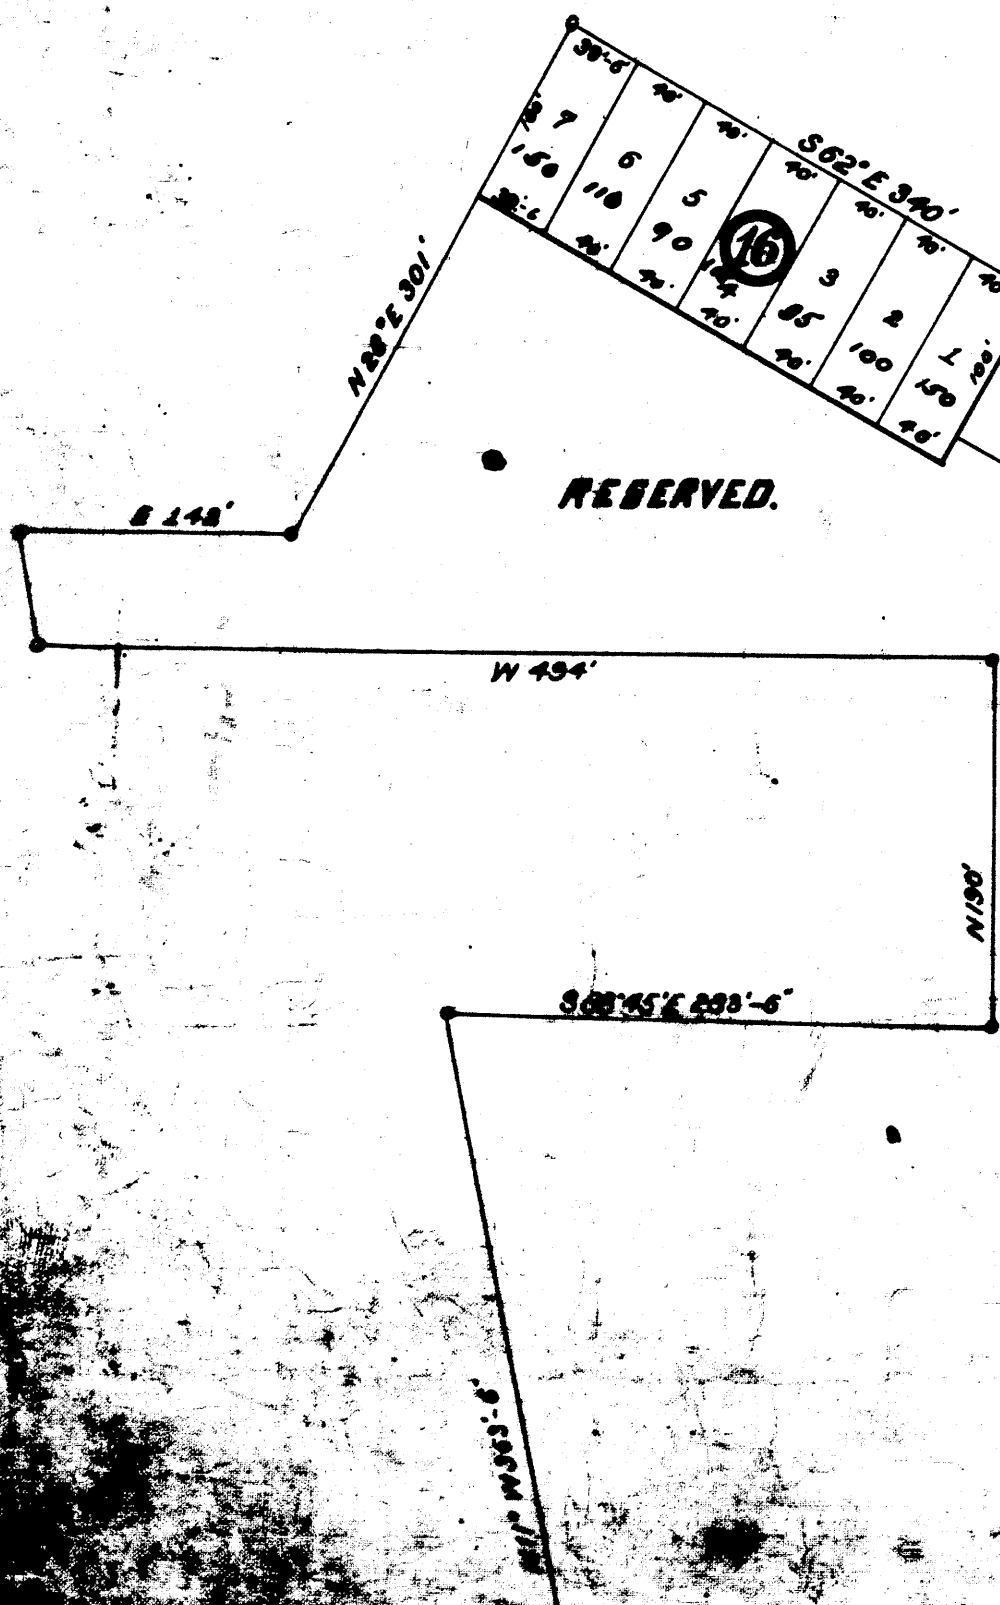

Scale.  
 100 Feet to 1 Inch.