


# CROW'S ADDITION TO OAKLAND

RECORDED MARCH 31, 1868. (SGD) L. L. WILLIAMS, CO. CLERK

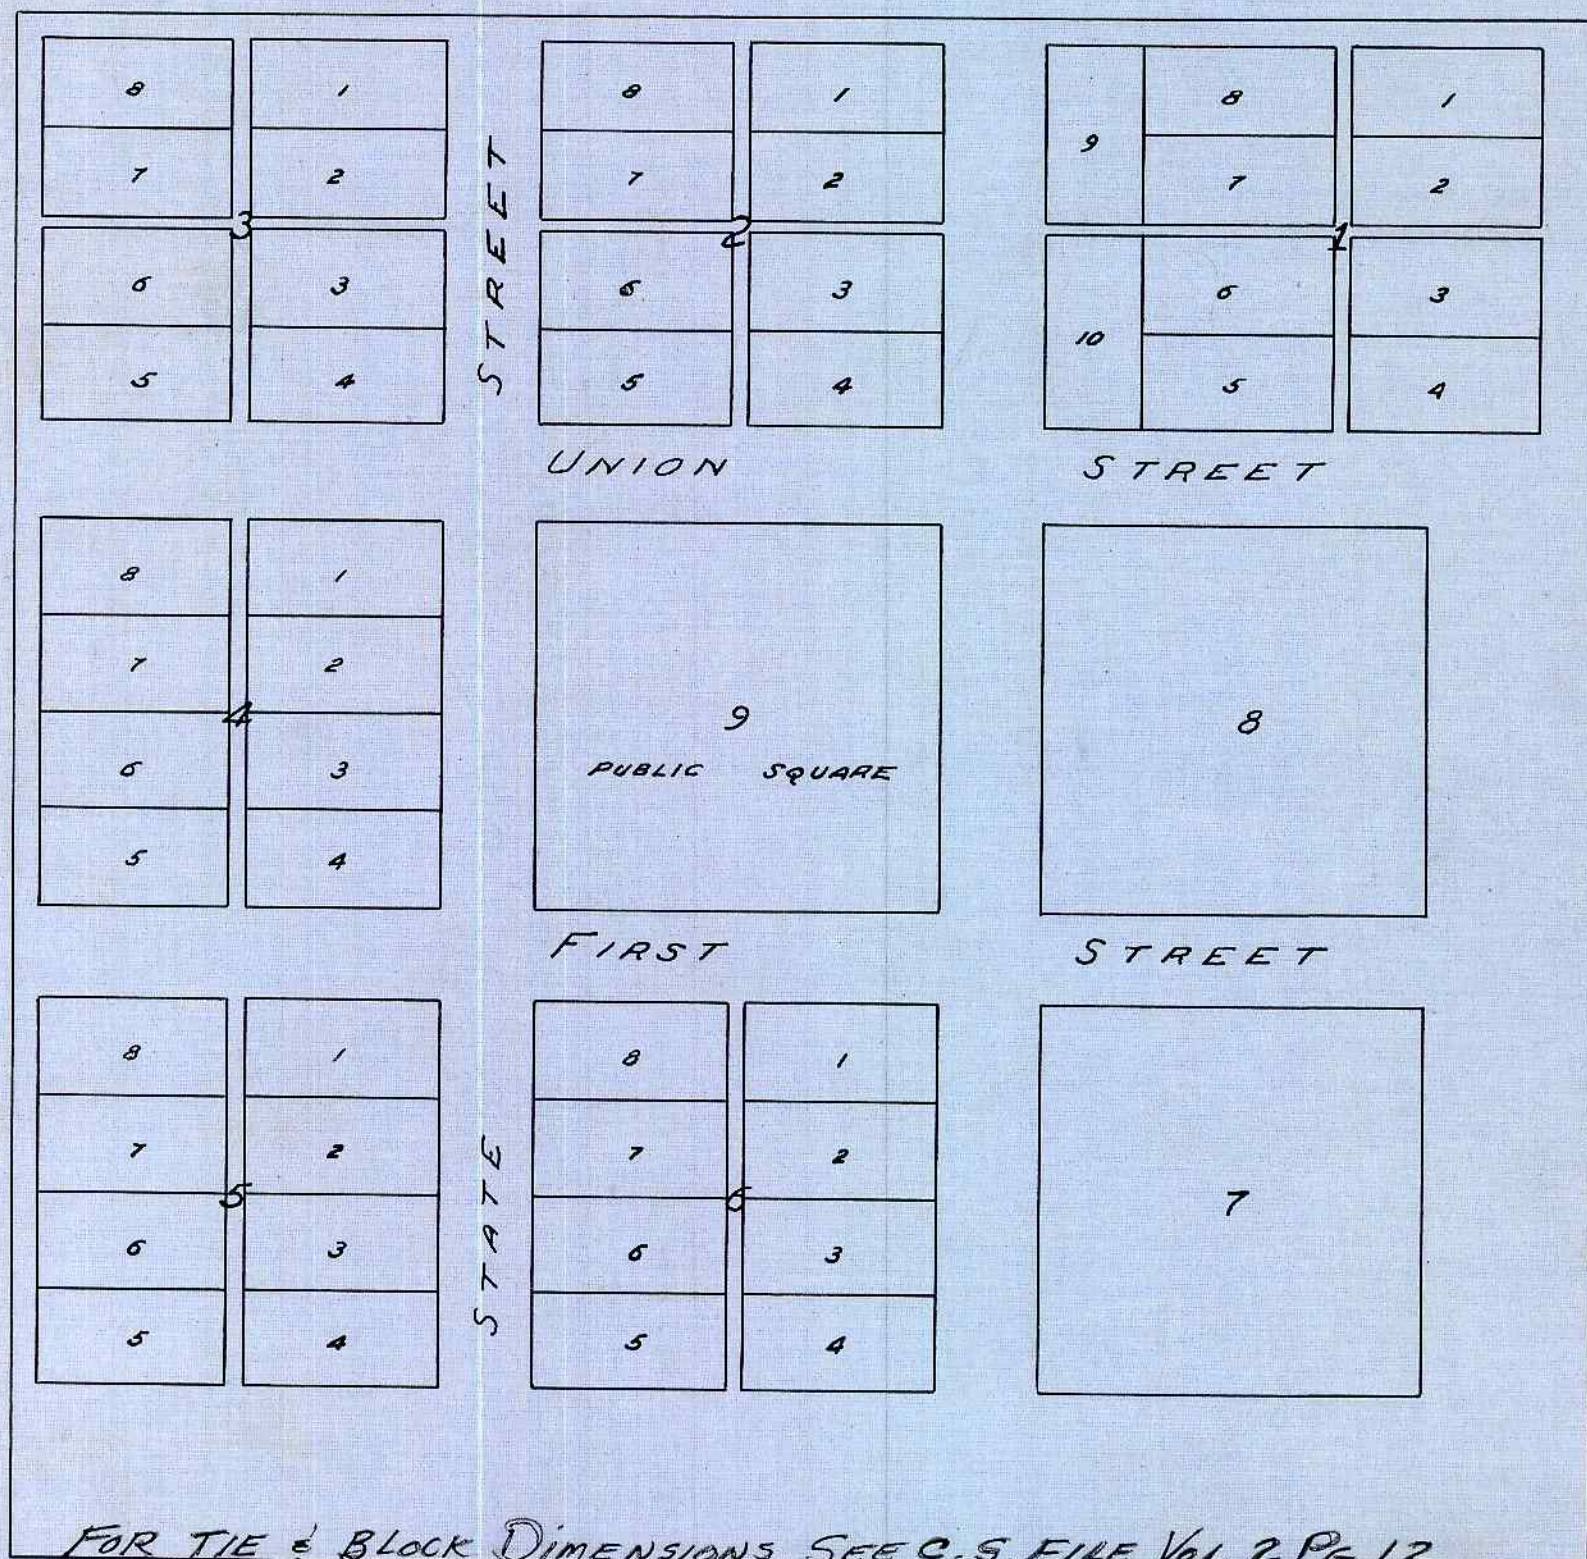

FOR TIE & BLOCK DIMENSIONS, SEE C.S. FILE VOL 2 PG 12  
ALSO SEE: C.S. 62/60 (12/13/88 D.R.)

NOTE:  
THE RECORDS OF THIS PLAT ARE PARTIALLY  
DESTROYED THIS PLAT TAKEN FROM ORIGINAL  
BLUE PRINT.  
(SGD) Z. N. AGEE, CO CLERK

FOR ORIGINAL PLAT SEE VOL. 4 PAGE 174 RECORD  
DEEDS.

*Vacating Order: Vol. 2, P. 538 Wednesday  
Feb 4, 1903, Blocks 1, 2, 3, 4, 5, 6, 7, 8 & 9  
Names Streets Unknown in Crow's Addition  
& Blocks 1, 2, 3, 4, 5, 6, 7, 8, 9 & 10 streets in starting  
addition.*

STATE OF OREGON }  
COUNTY OF DOUGLAS } SS  
I, BEN B. IRVING, COUNTY SURVEYOR OF DOUGLAS COUNTY OREGON DO HEREBY CERTIFY THAT THIS COPY OF "CROW'S ADDITION"  
IS A TRUE AND CORRECT COPY OF THE ORIGINAL PLAT AS FILED IN THE OFFICE OF THE COUNTY CLERK AND IS MADE IN COMPLIANCE  
WITH CHAPTER 92 OREGON LAWS 1953 SEC. 92-130.

*Ben B. Irving*  
COUNTY SURVEYOR

SUBSCRIBED AND SWORN TO BEFORE ME THIS 15<sup>th</sup> DAY OF December 1955

*Chas Doerner*  
COUNTY CLERK

STATE OF OREGON }  
COUNTY OF DOUGLAS } SS  
I, CHAS DOERNER COUNTY CLERK OF DOUGLAS COUNTY OREGON DO HEREBY CERTIFY THAT THE FOREGOING COPY OF PLAT HAS  
BEEN BY ME COMPARED WITH THE ORIGINAL THEREOF THAT IT IS A TRUE AND CORRECT COPY THEREFROM AND OF THE WHOLE  
THEREOF AS THE SAME APPEARS ON FILE IN MY OFFICE AND CUSTODY  
WITNESS MY HAND AND OFFICIAL SEAL THIS 15<sup>th</sup> DAY OF December 1955

*Chas Doerner*  
COUNTY CLERK